


REV. NO.	DESCRIPTION	REVISIONS	DATE

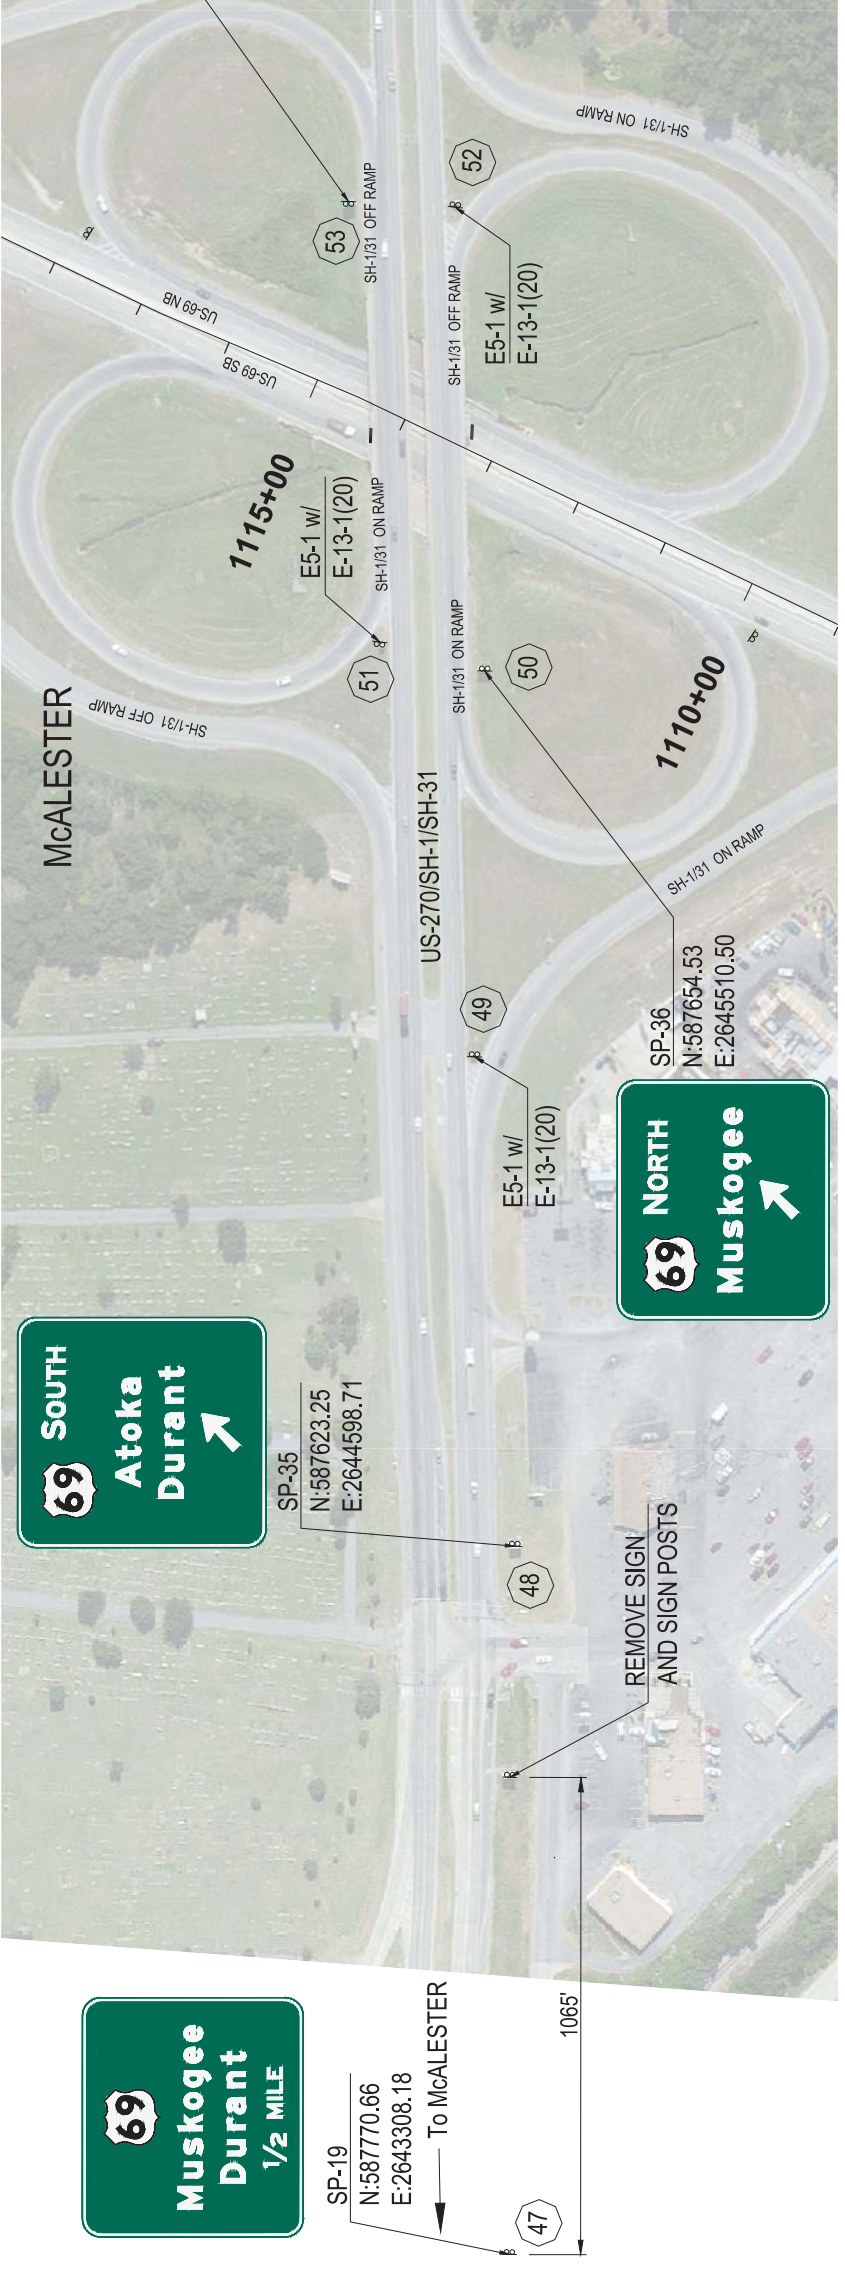

**69**  
Muskogee  
Durant  
1/2 MILE

SP-19  
N:587770.66  
E:2643308.18  
To McALESTER

47

1065'

REMOVE SIGN  
AND SIGN POSTS

48

SP-35  
N:587623.25  
E:2644598.71

**69**  
SOUTH  
Atoka  
Durant

**69**  
NORTH  
Muskogee

SP-36  
N:587654.53  
E:2645510.50

49

1110+00

1115+00

51

52

53



**69**  
NORTH  
Muskogee

SP-36  
N:587810.64  
E:2646881.24

54

55

56

57

**31**  
Krebs  
EXIT ONLY

SP-37  
N:587687.18  
E:2646961.89

56

**69**  
Muskogee  
Durant  
1/4 MILE

SP-34  
N:587855.43  
E:2647840.15

57

1000 WEST WILSHIRE BLVD.  
SUITE 403-E  
OKLAHOMA CITY, OK 73116  
PHONE: (405) 384-5127

US - 69  
DIVISION 2  
PITTSBURG COUNTY

**SIGNING PLAN**  
US-270/SH-1/SH-31

State Job No. 33252(04) Sheet No. 81 OF 123