



REV. NO.	DESCRIPTION	REVISIONS	DATE

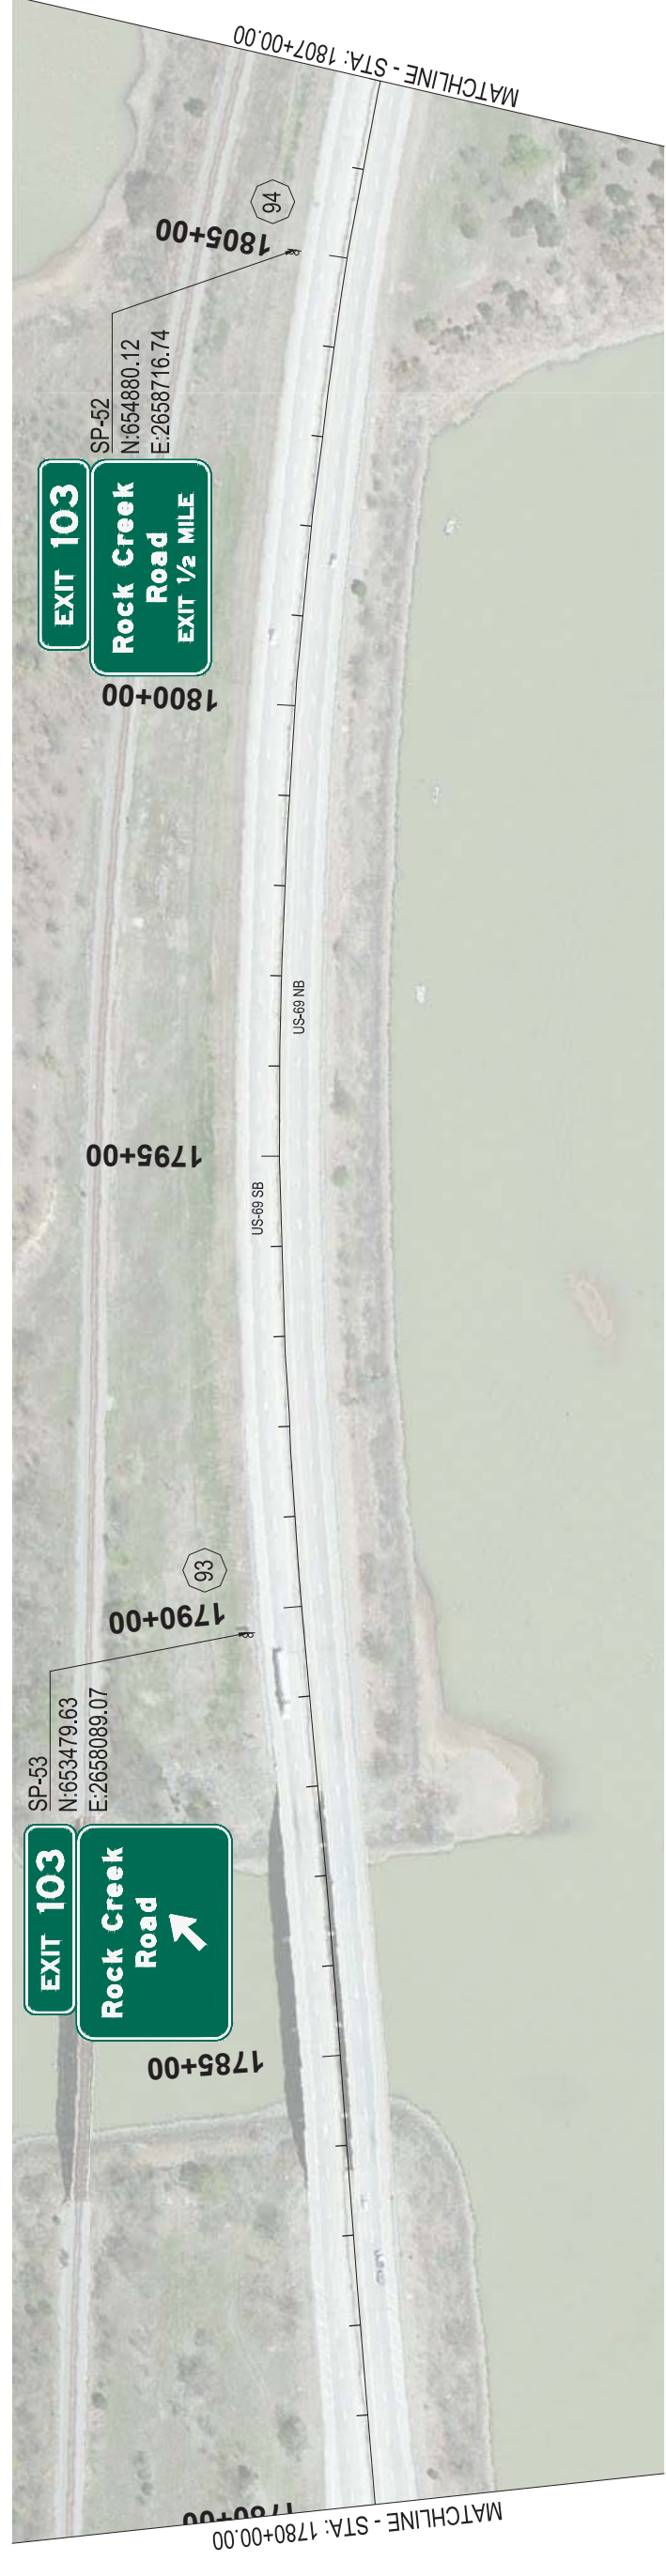


 1000 WEST WILSHIRE BLVD.
 SUITE 403-E
 OKLAHOMA CITY, OK 73116
 PHONE: (405) 384-5127

LEE ENGINEERING
 US - 69 DIVISION 2 PITTSBURG COUNTY

SIGNING PLAN
 STA: 1780+00 TO STA: 1834+00
 State Job No. 33252(04) Sheet No. 95 OF 123