
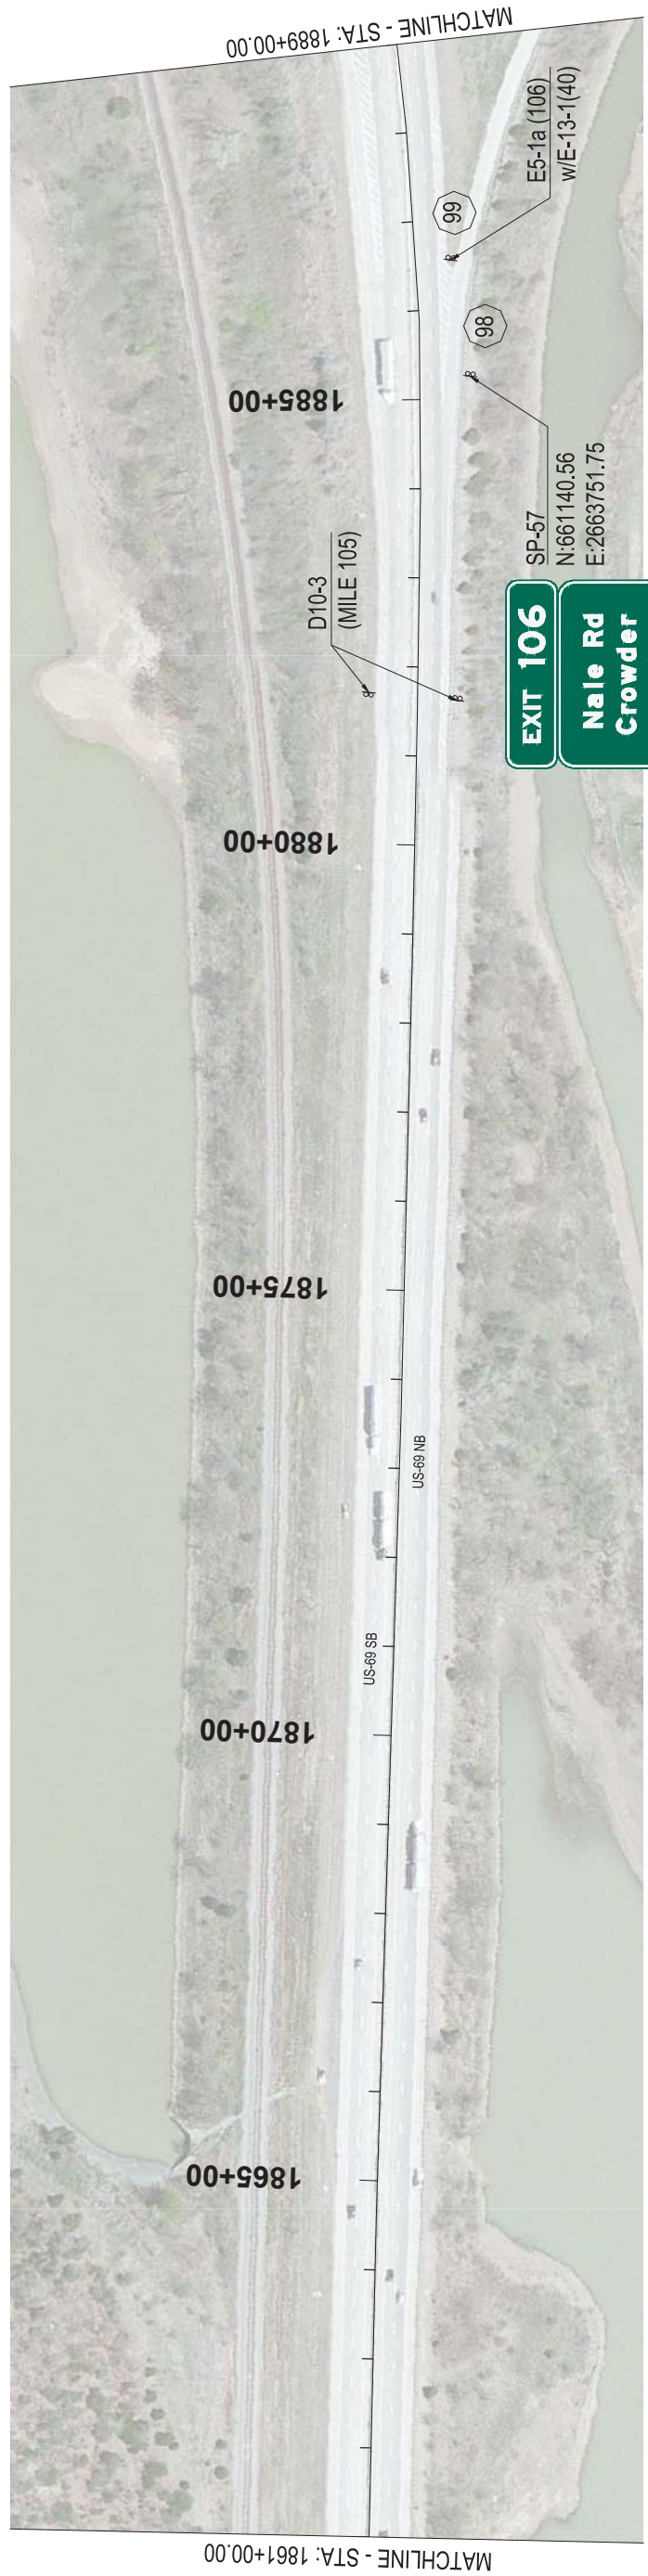


REV. NO.	DESCRIPTION	REVISIONS	DATE

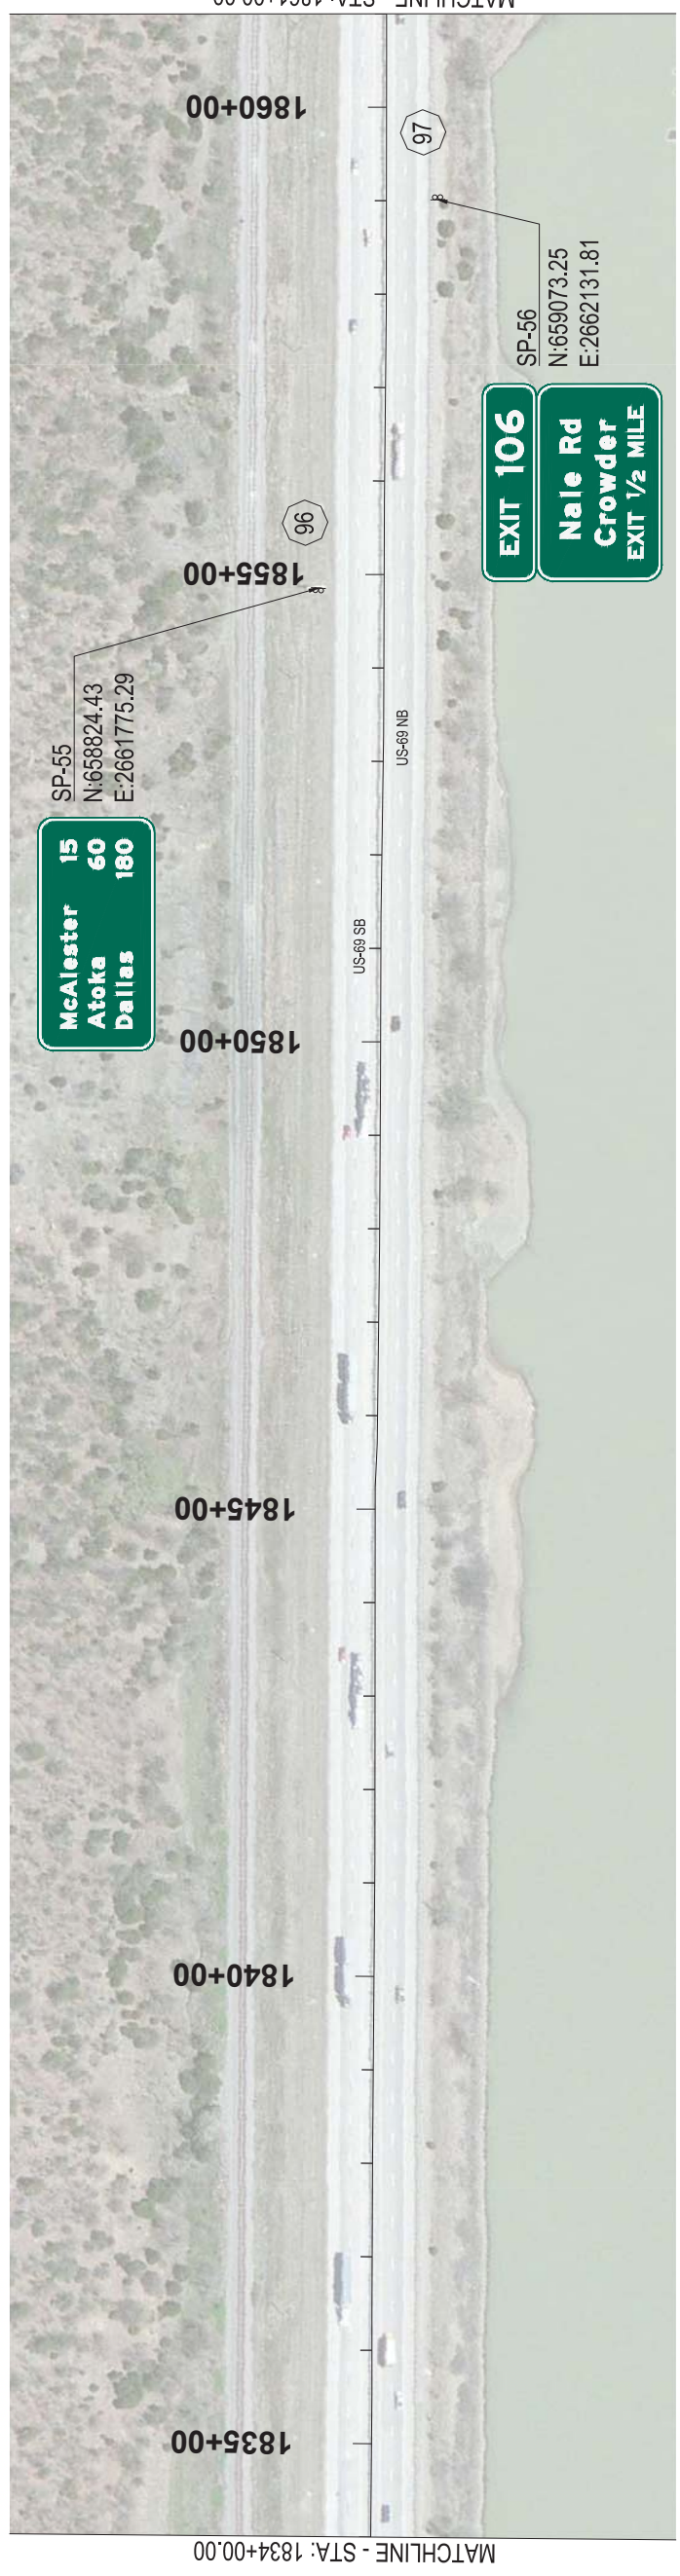

1000 WEST WILSHIRE BLVD.  
SUITE 403-E  
OKLAHOMA CITY, OK 73116  
PHONE: (405) 384-5127

US - 69  
DIVISION 2

PITTSBURG COUNTY

**SIGNING PLAN**  
STA: 1834+00 TO STA: 1889+00

State Job No. 33252(04) Sheet No. 96 OF 123