
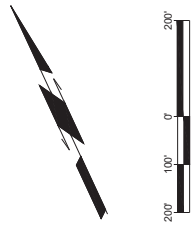


| REV. NO. | DESCRIPTION | REVISIONS | DATE |
|----------|-------------|-----------|------|
|          |             |           |      |

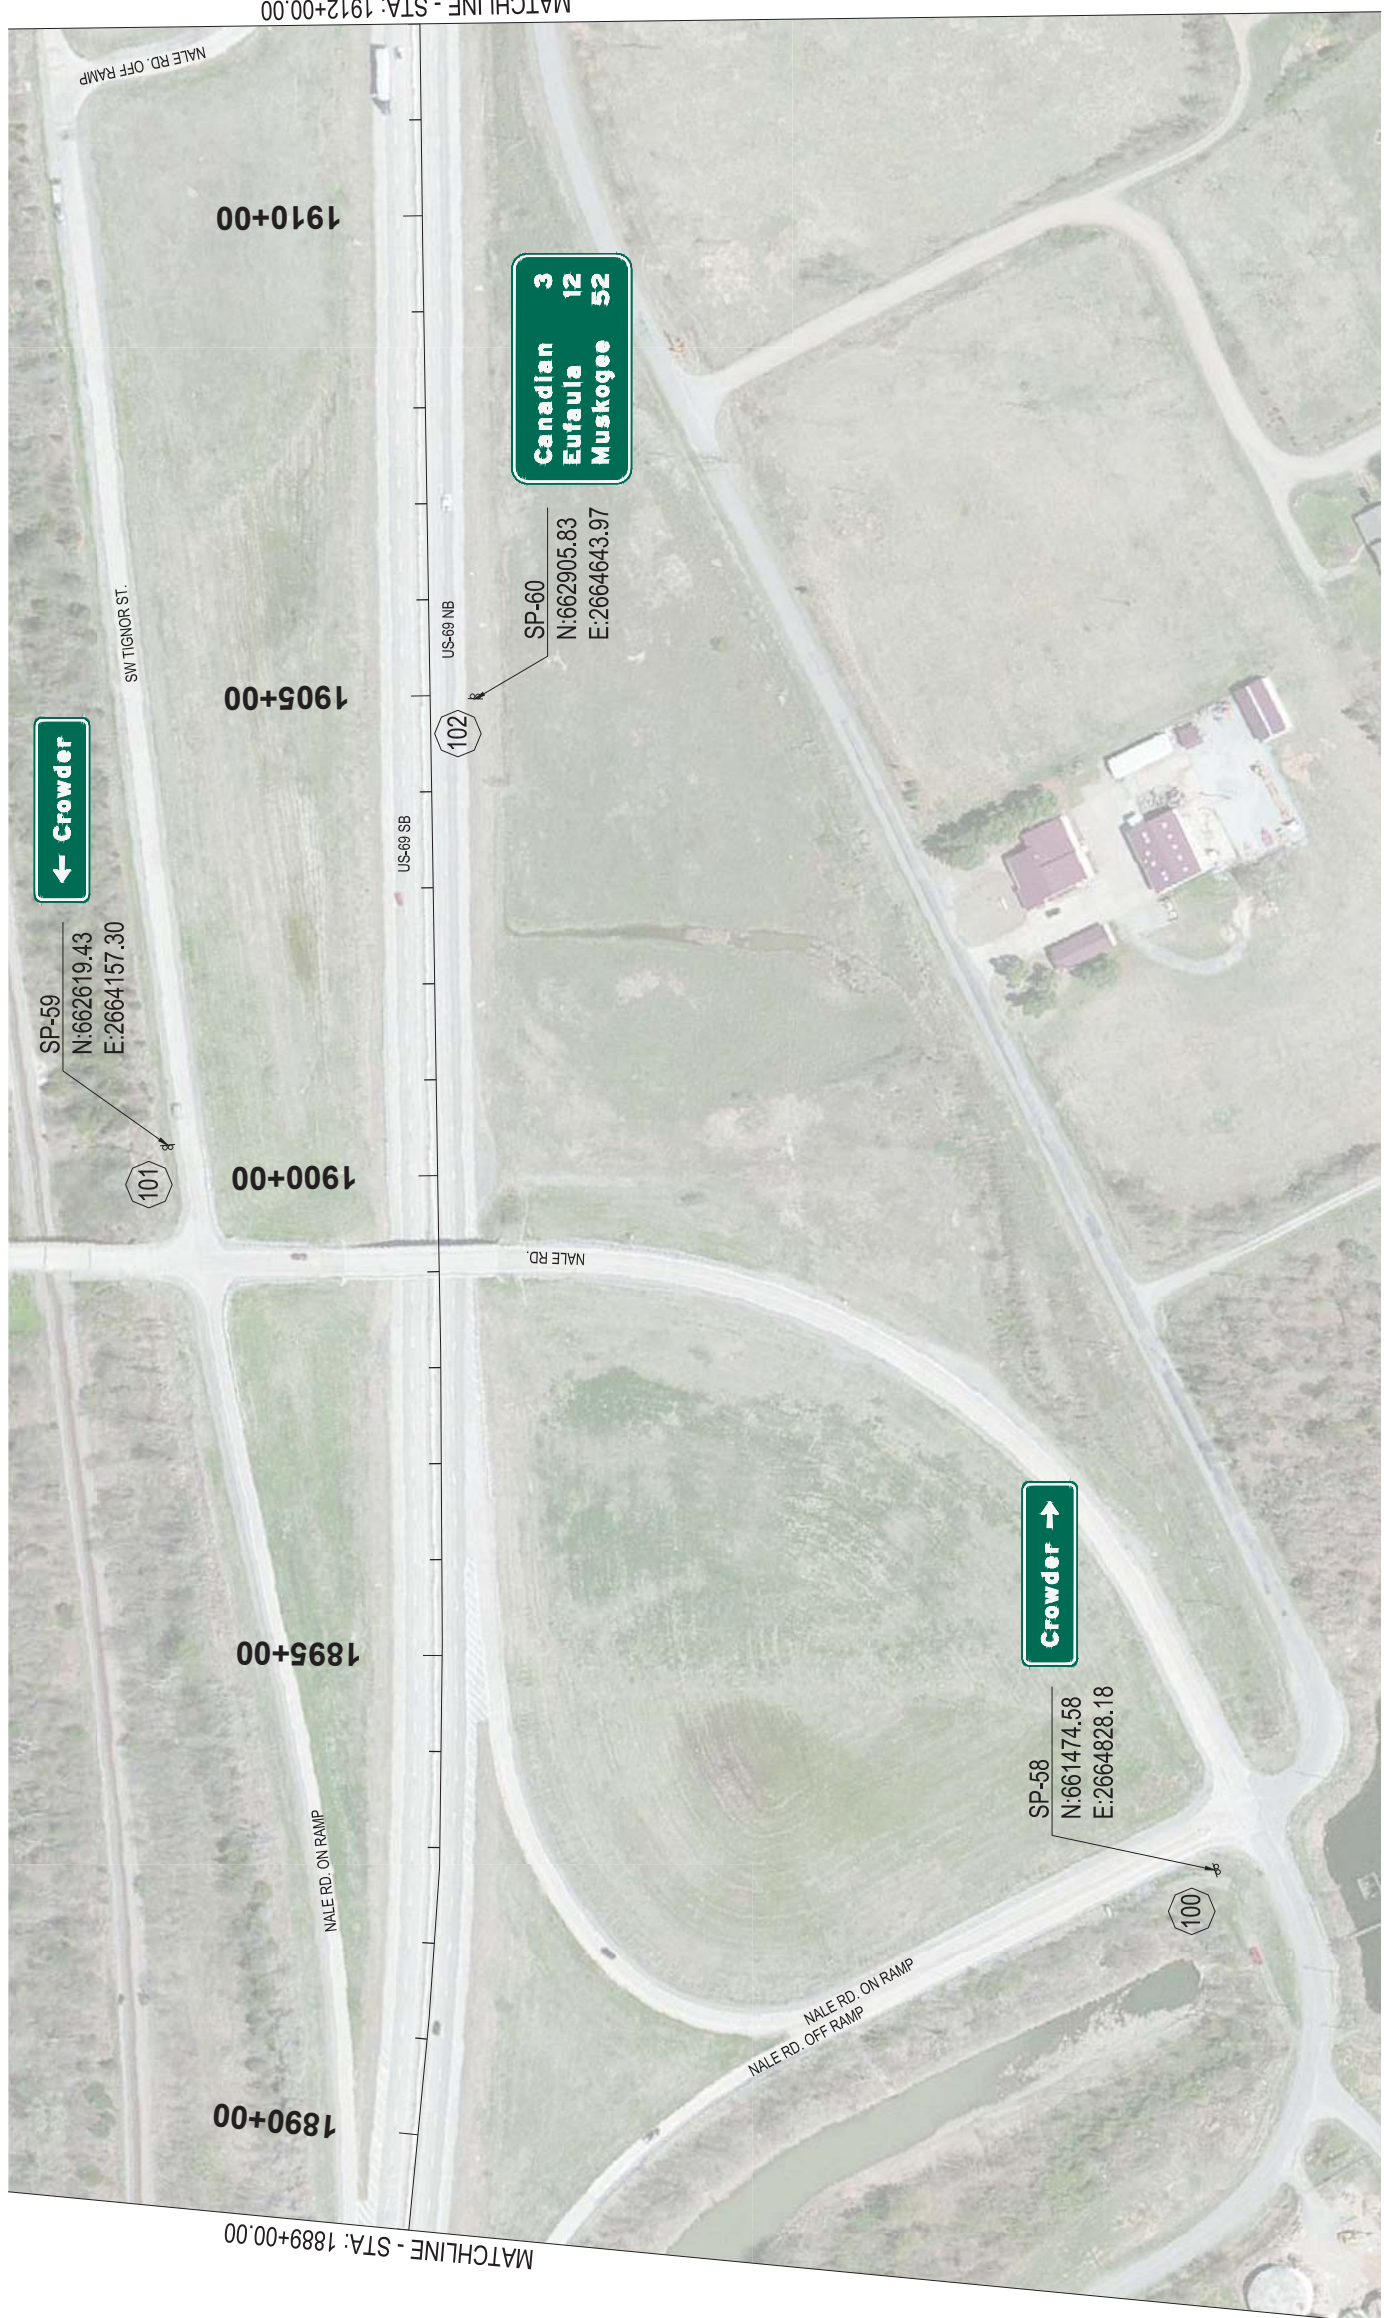

1000 WEST WILSHIRE BLVD.  
 SUITE 403-E  
 OKLAHOMA CITY, OK 73116  
 PHONE: (405) 384-5127

US - 69  
 DIVISION 2  
 PITTSBURG COUNTY

**SIGNING PLAN**  
 STA: 1889+00 TO STA: 1912+00

State Job No. 33252(04)      Sheet No. 97 OF 123

MATCHLINE - STA: 1889+00.00

MATCHLINE - STA: 1912+00.00