


REV. NO.	DESCRIPTION	REVISIONS	DATE

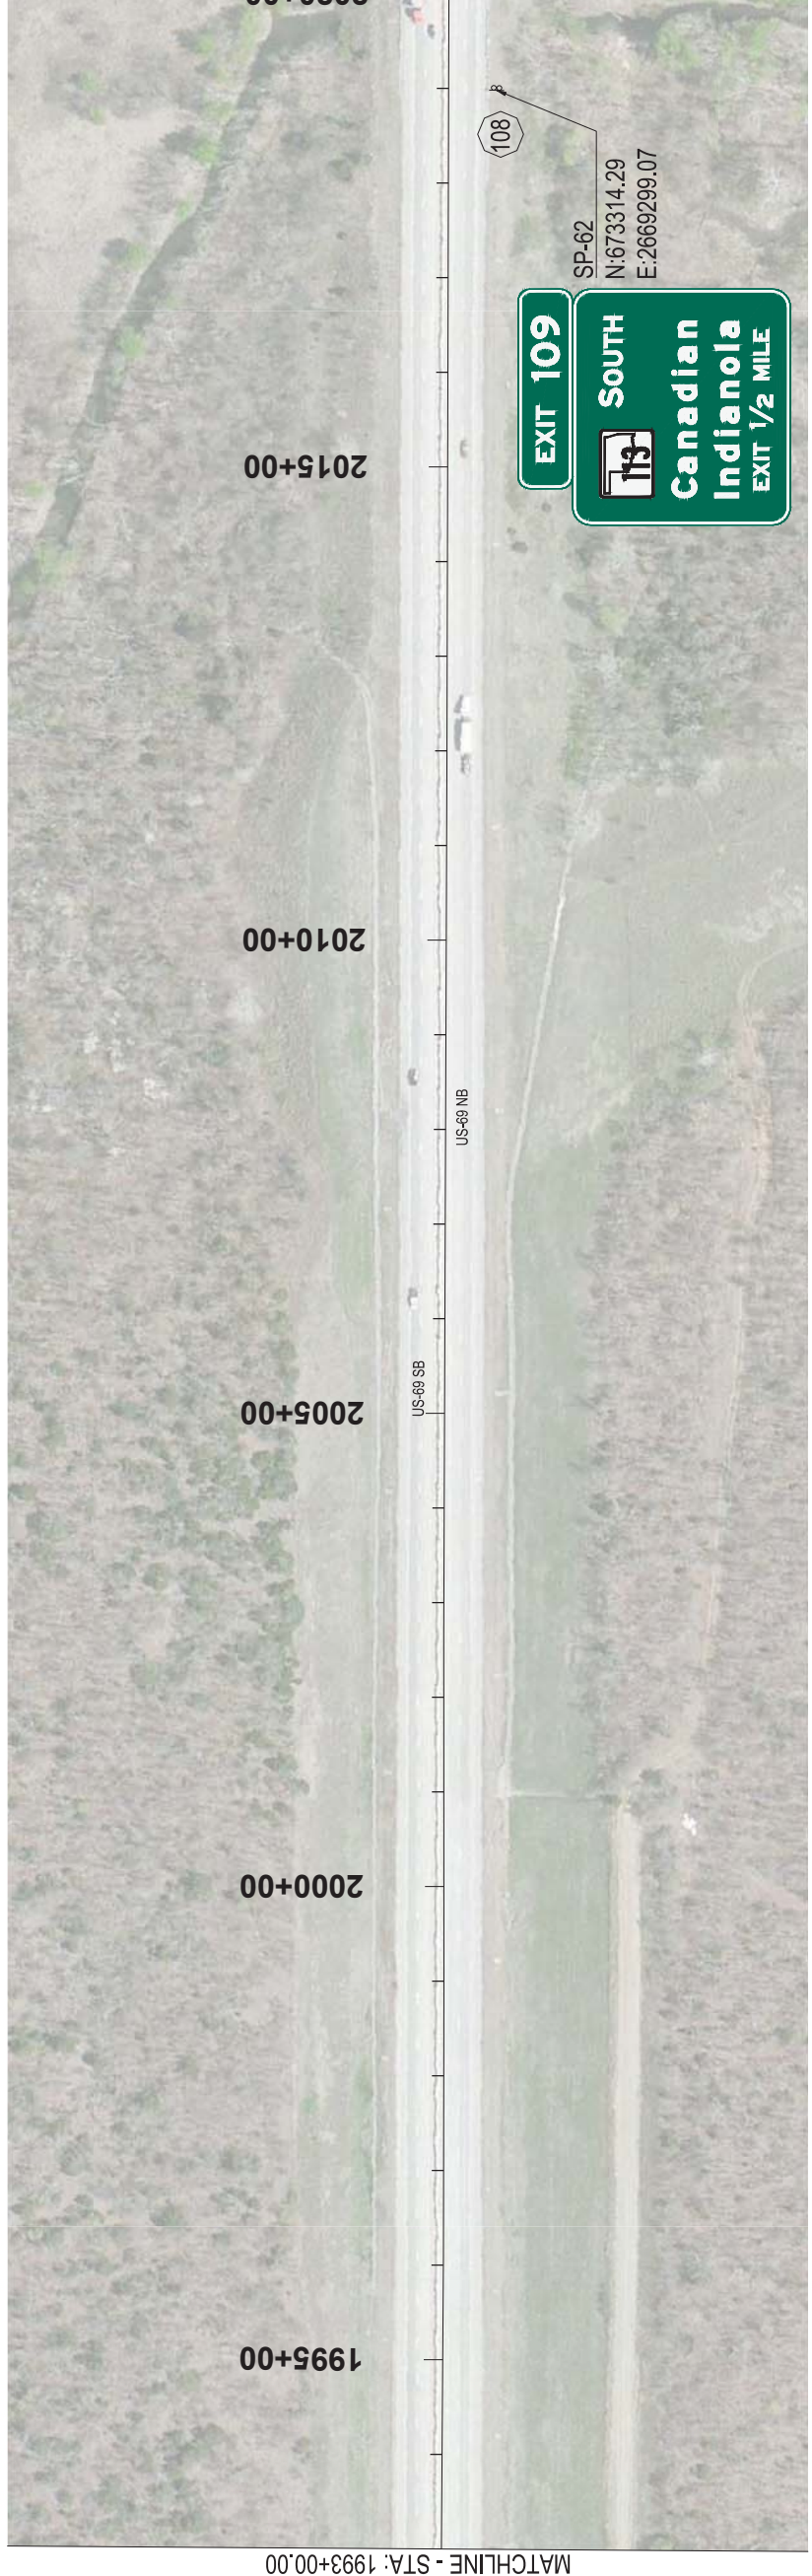


1000 WEST WILSHIRE BLVD.
SUITE 403-E
OKLAHOMA CITY, OK 73116
PHONE: (405) 384-5127

LEE ENGINEERING

US - 69
DIVISION 2

PITTSBURG COUNTY

SIGNING PLAN
STA: 1966+00 TO STA: 2020+00

State Job No. 33252(04) Sheet No. 99 OF 123