



REV. NO.	DESCRIPTION	REVISIONS	DATE

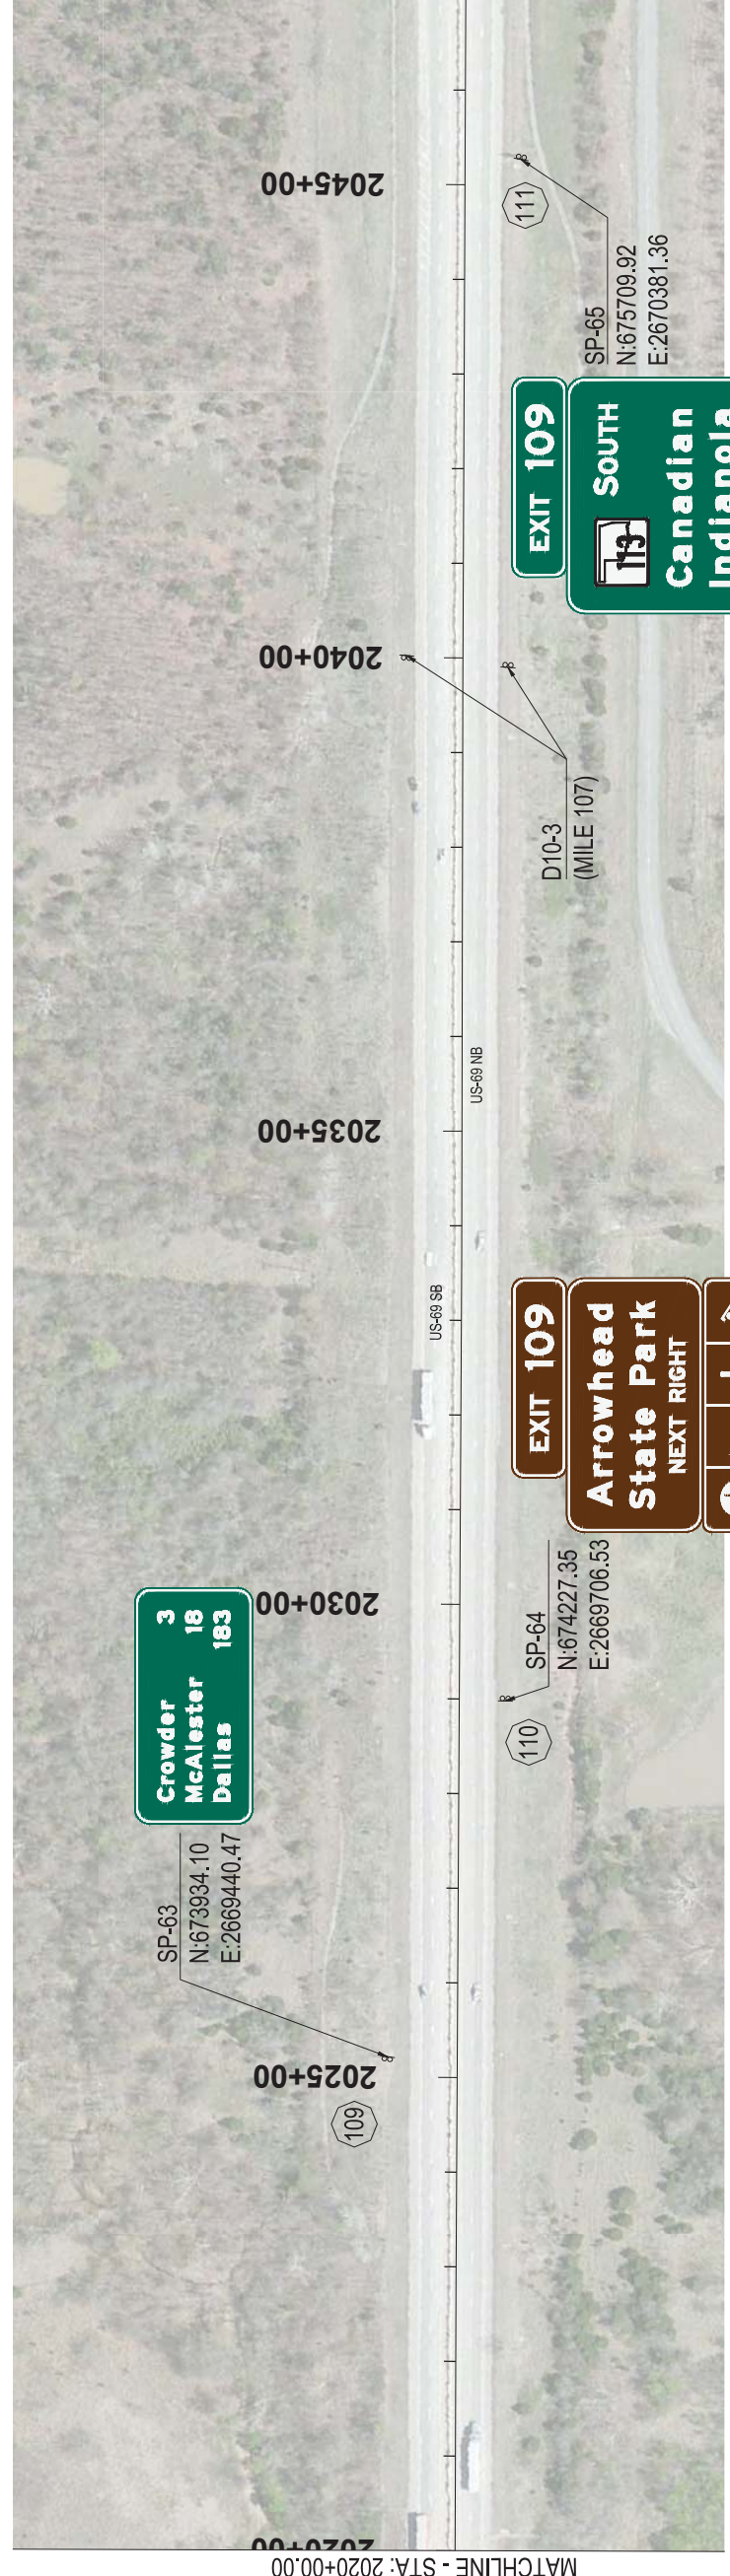


MATCHLINE - STA: 2020+00.00

MATCHLINE - STA: 2047+00.00

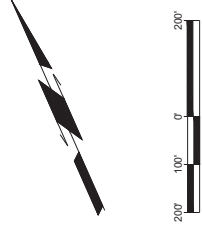

MATCHLINE - STA: 2047+00.00

MATCHLINE - STA: 2074+00.00

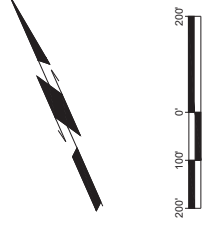


1000 WEST WILSHIRE BLVD.
SUITE 403-E
OKLAHOMA CITY, OK 73116
PHONE: (405) 384-5127

US - 69
DIVISION 2

PITTSBURG COUNTY

SIGNING PLAN
STA: 2020+00 TO STA: 2074+00

State Job No. 33252(04) Sheet No. 100 OF 123