


REV. NO.	DESCRIPTION	REVISIONS	DATE

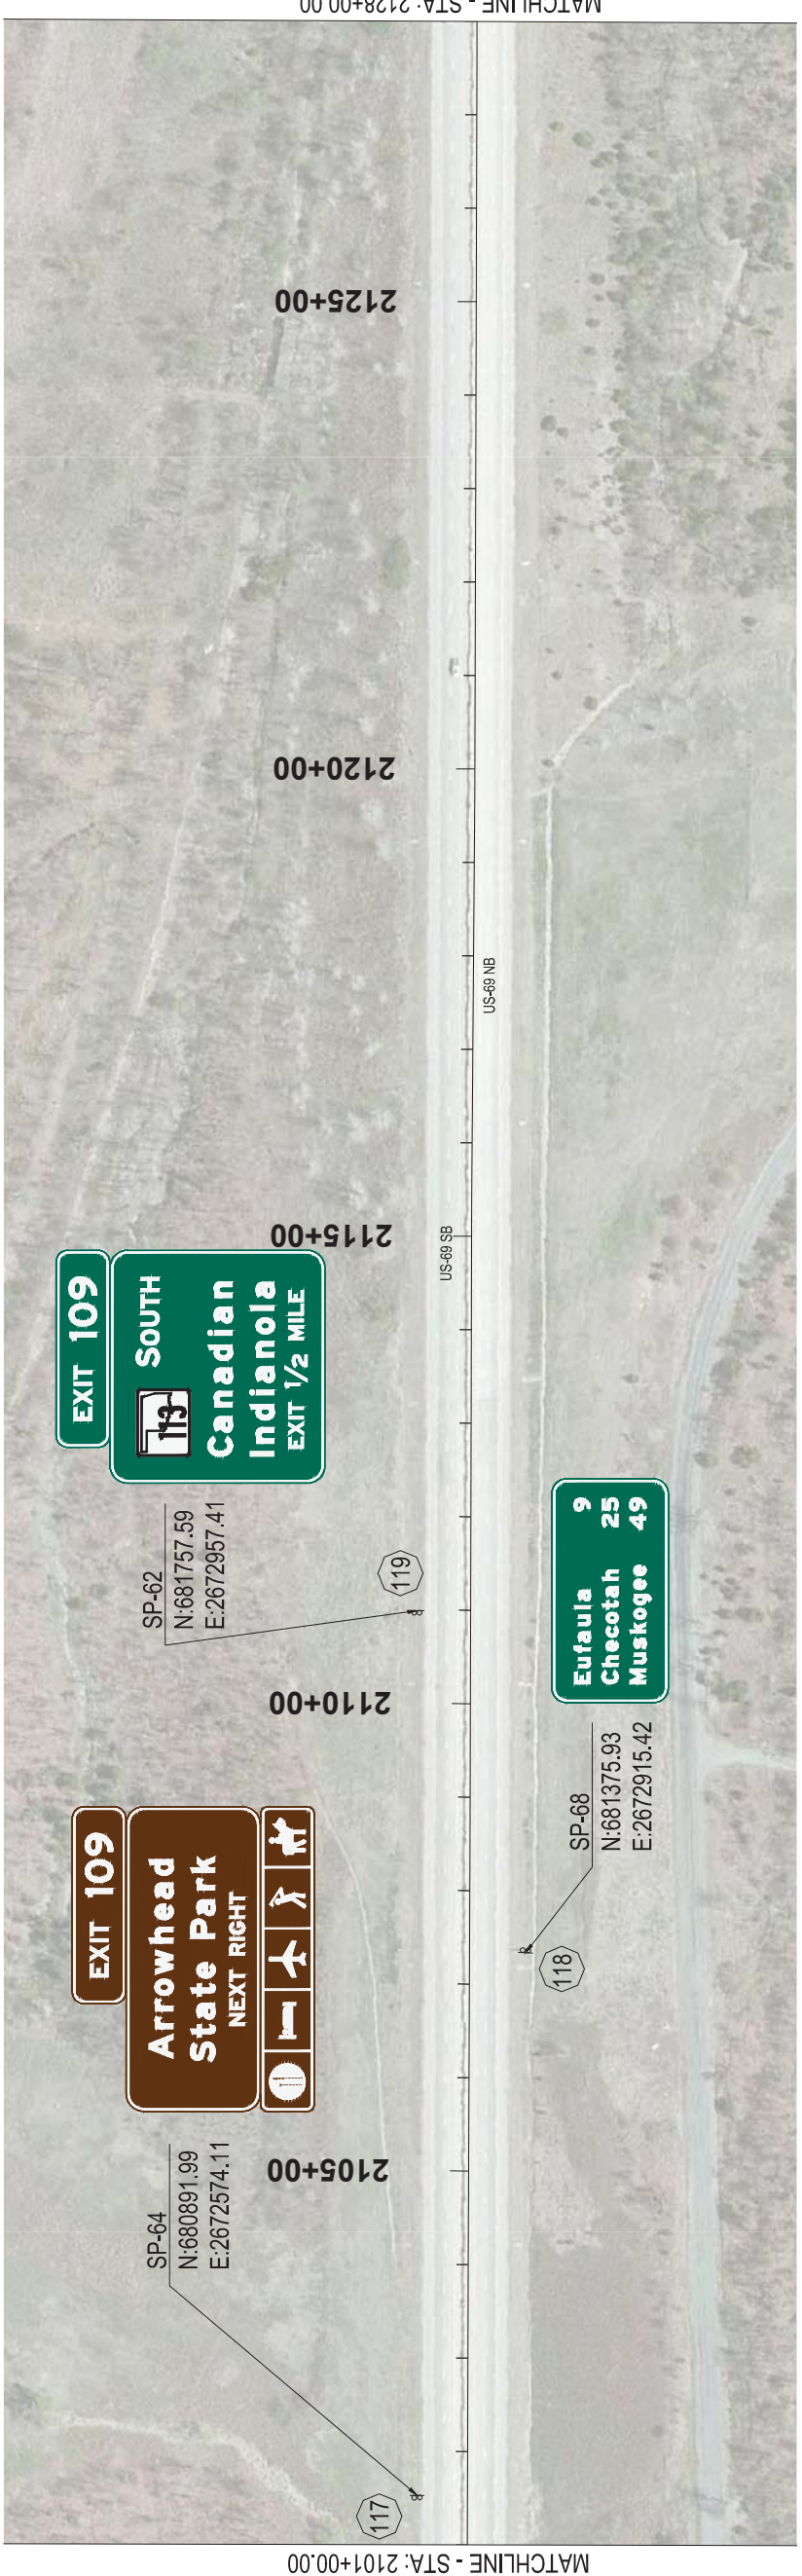


1000 WEST WILSHIRE BLVD.  
SUITE 403-E  
OKLAHOMA CITY, OK 73116  
PHONE: (405) 384-5127

US - 69  
DIVISION 2  
PITTSBURG COUNTY

**SIGNING PLAN**  
STA: 2074+00 TO STA: 2128+00

State Job No. 33252(04) Sheet No. 101 OF 123