


REV. NO.	DESCRIPTION	REVISIONS	DATE

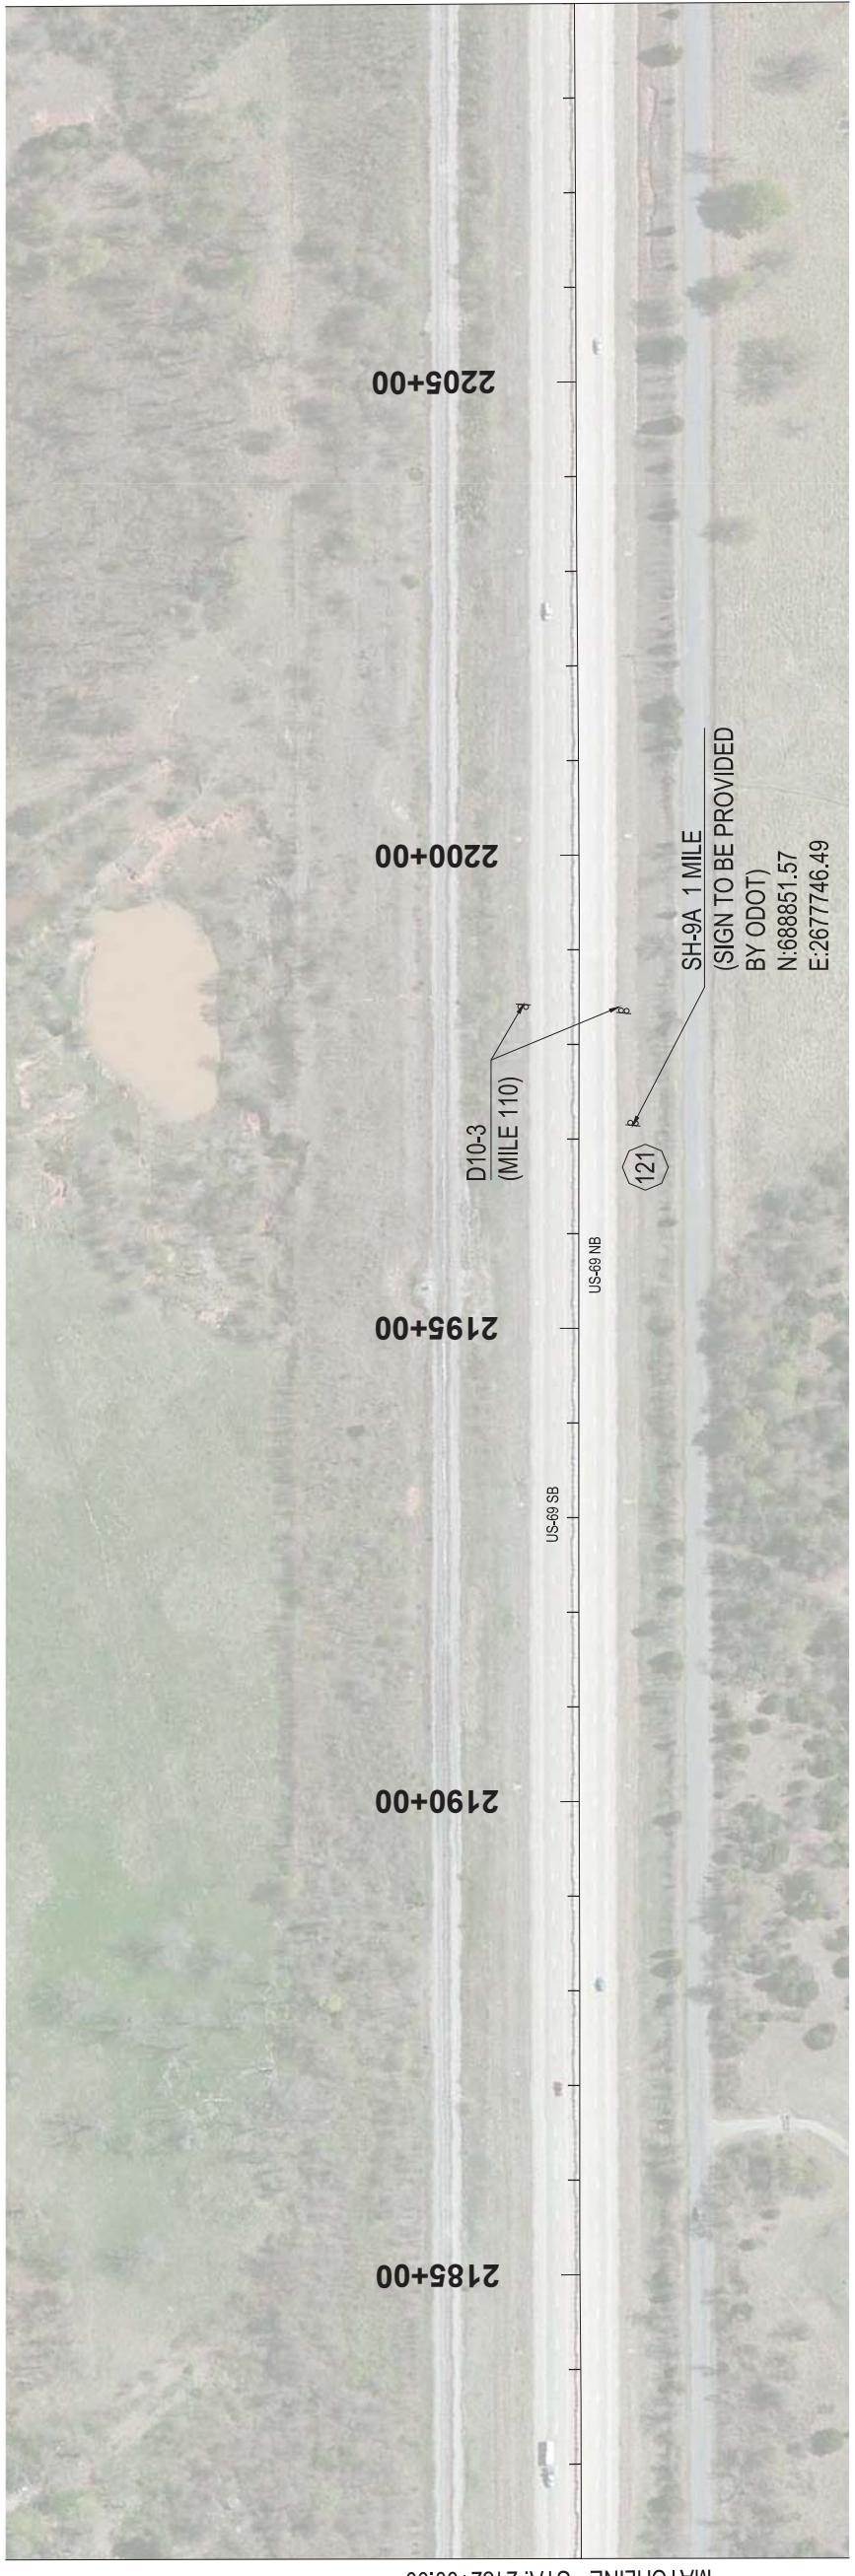

MATCHLINE - STA: 2182+00.00

MATCHLINE - STA: 2209+00.00



MATCHLINE - STA: 2209+00.00

MATCHLINE - STA: 2236+00.00



SP-69
N:690081.37
E:2678570.39

SP-70
N:690709.31
E:2679248.05



1000 WEST WILSHIRE BLVD.
SUITE 403-E
OKLAHOMA CITY, OK 73116
PHONE: (405) 384-5127

US - 69
DIVISION 2
PITTSBURG COUNTY

SIGNING PLAN
STA: 2182+00 TO STA: 2236+00

State Job No. 33252(04) Sheet No. 103 OF 123