
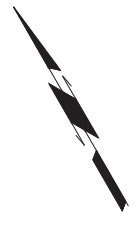
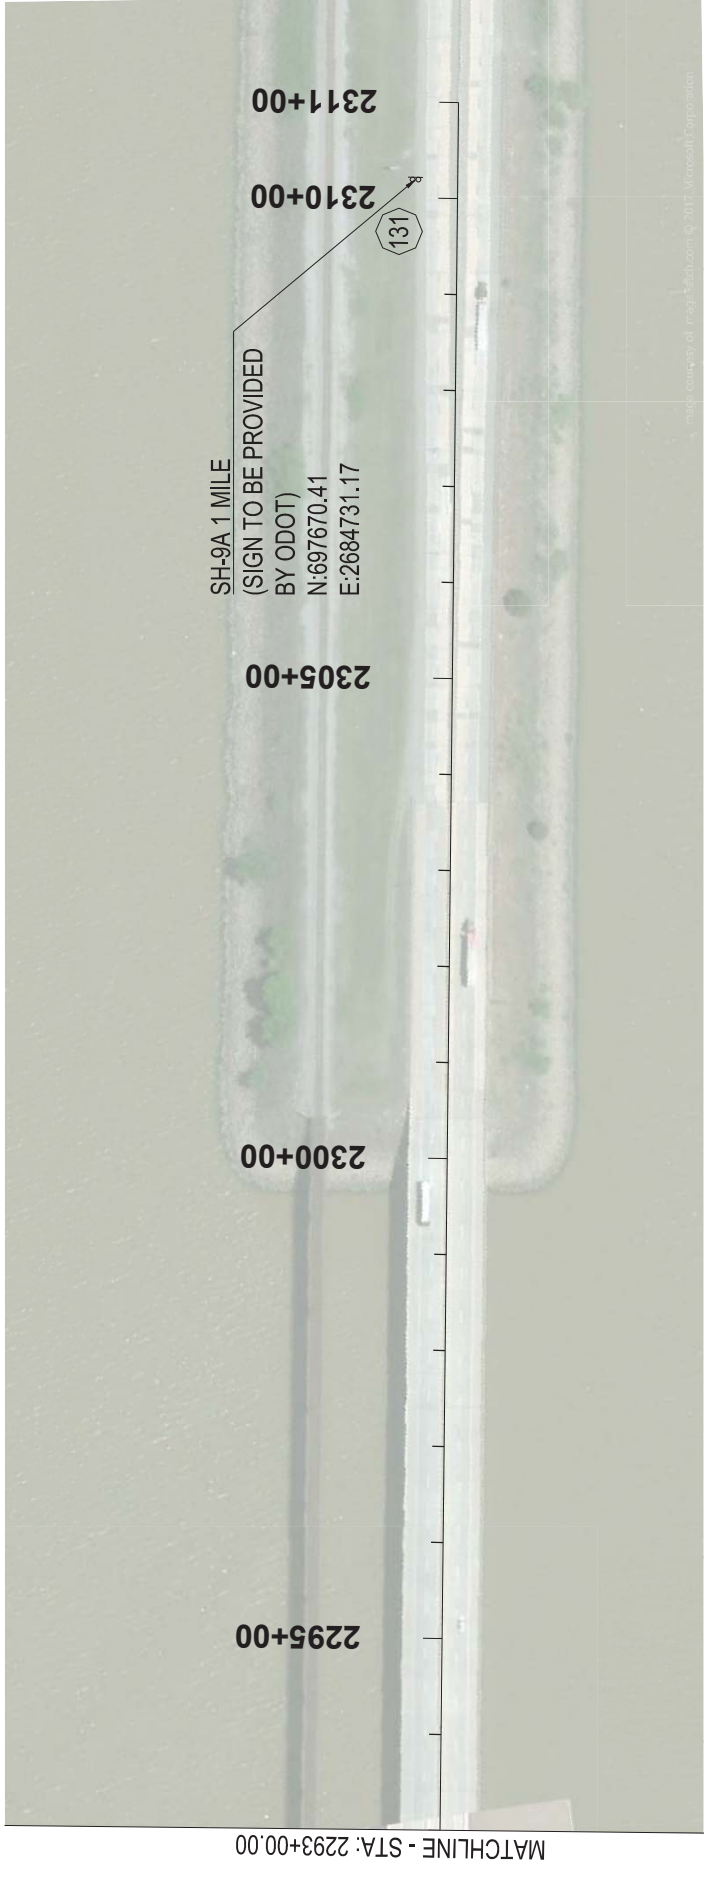


REV. NO.	DESCRIPTION	DATE

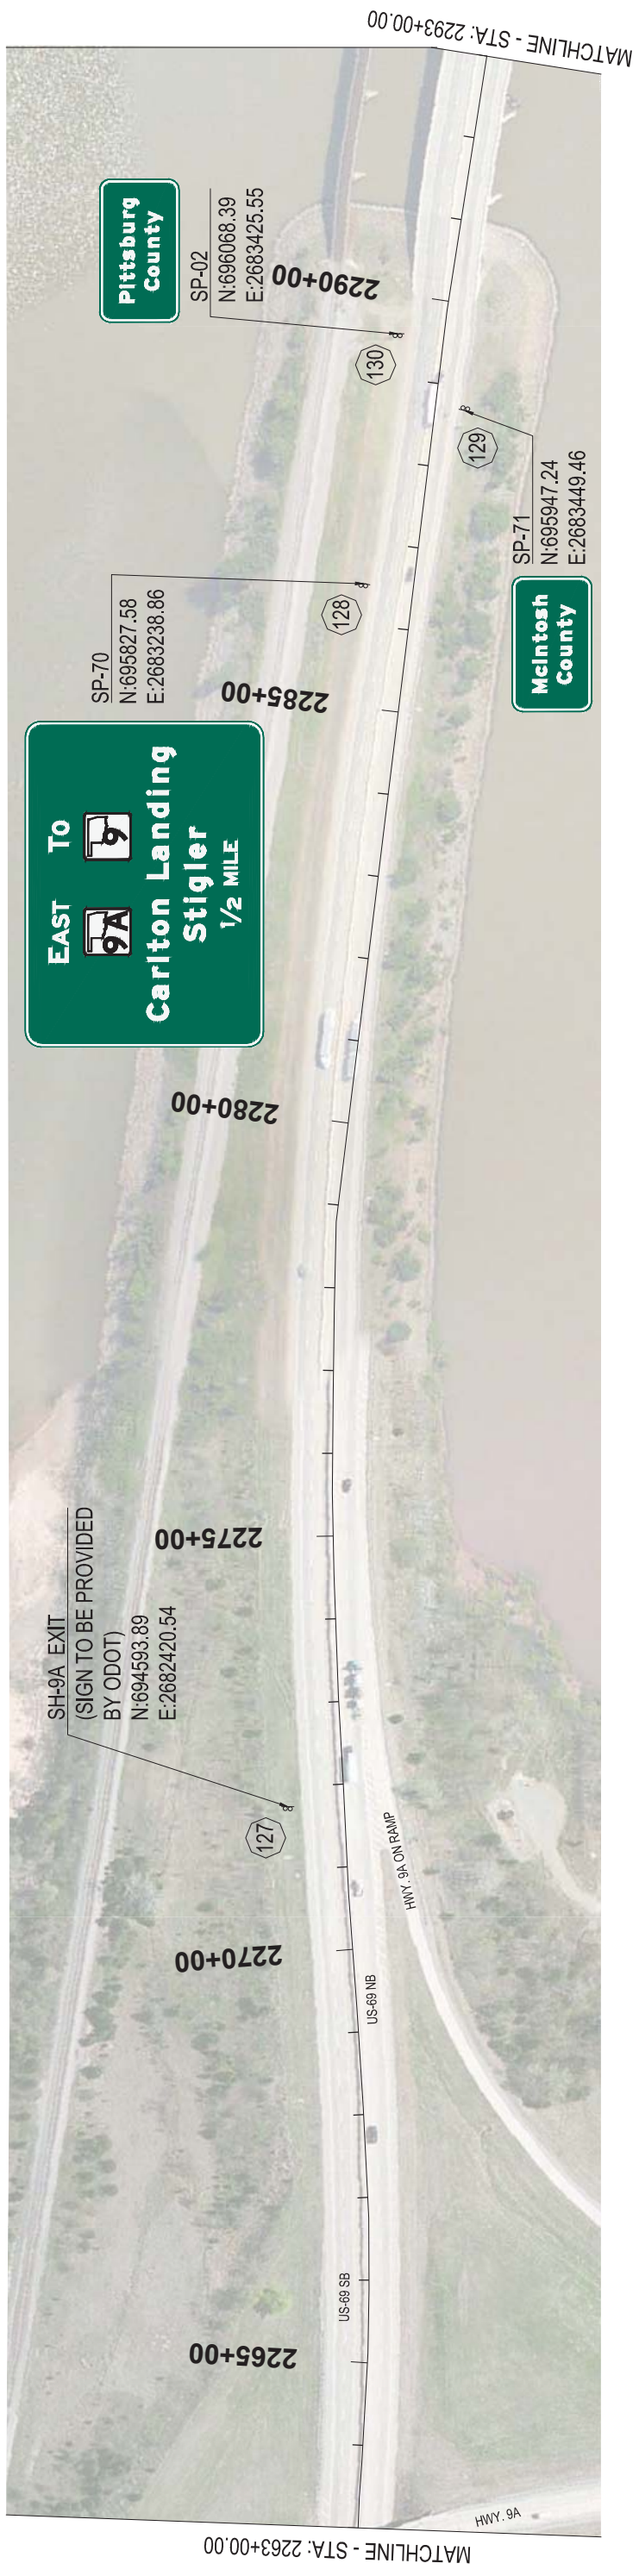

US - 69
DIVISION 2
PITTSBURG COUNTY

SIGNING PLAN
STA: 2263+00 TO STA: 2311+00

State Job No. 33252(04) Sheet No. 105 OF 123