
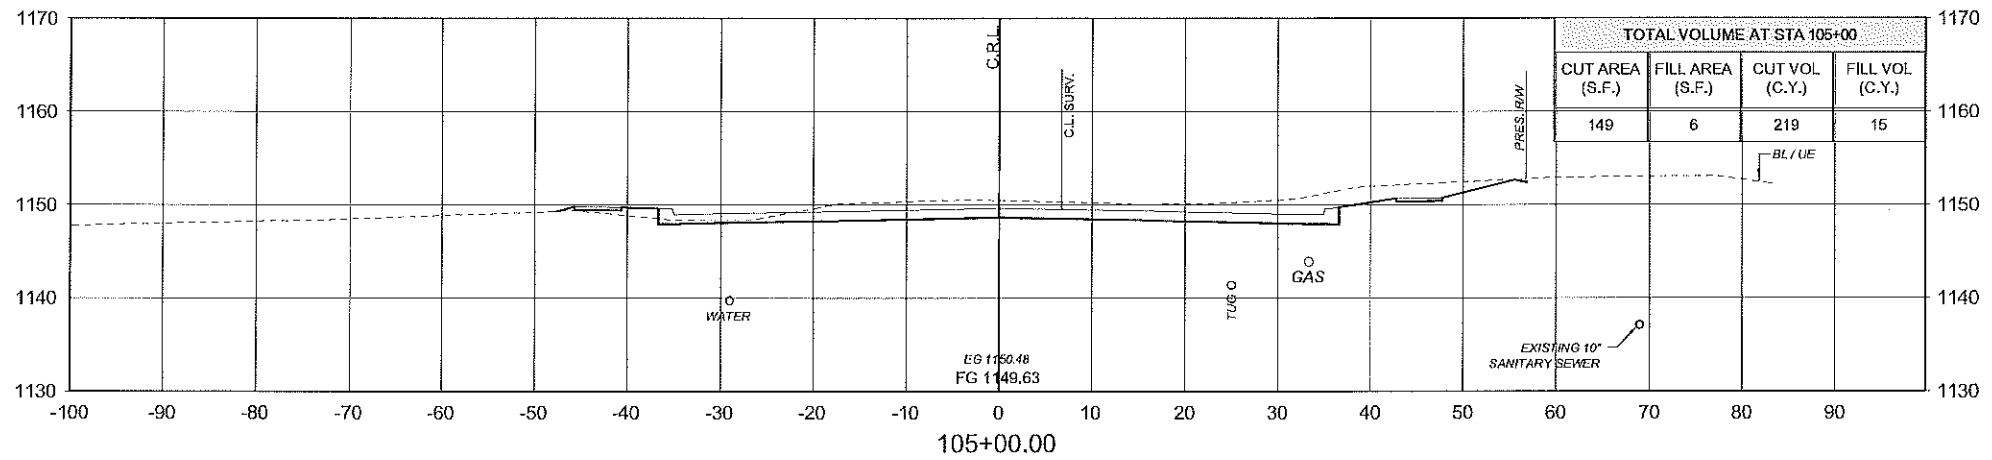
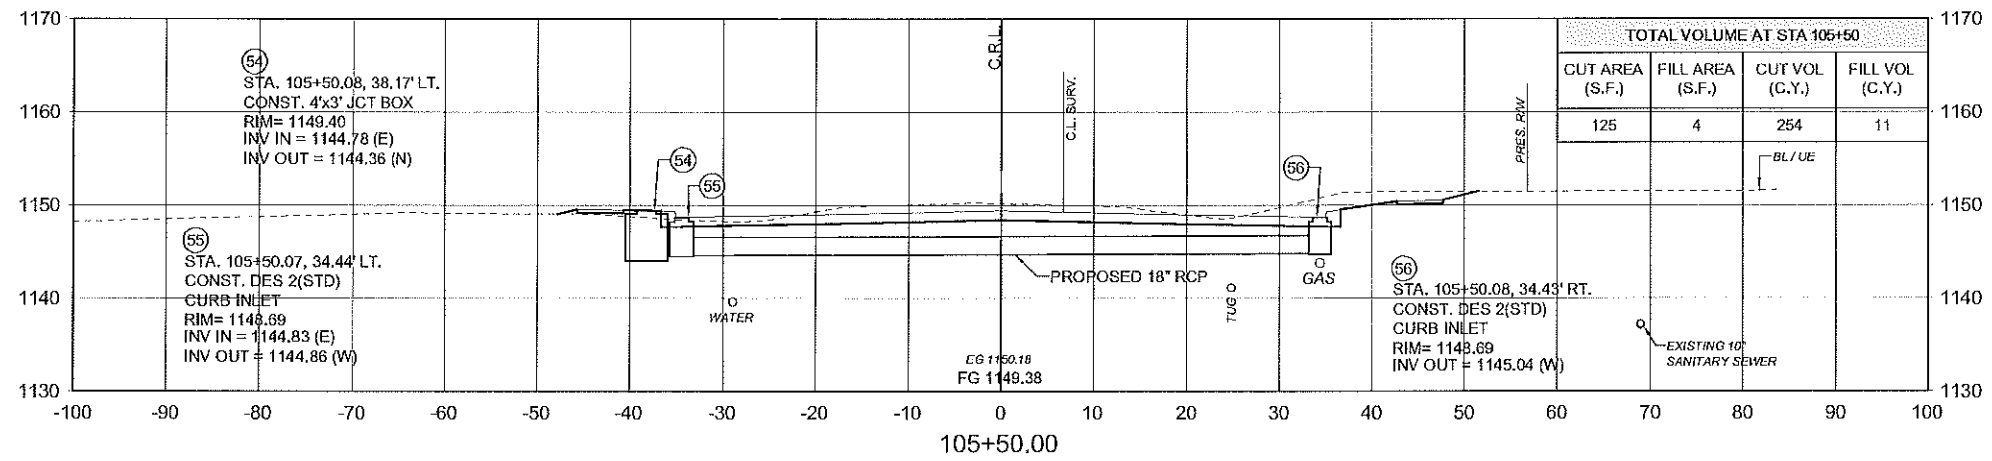


FED. ROAD DIST. NO.	STATE	STATE JOB NO.	FISCAL YEAR	SHEET NO.	TOTAL SHEETS
	OKLA	29289(04)		X4	

DESCRIPTION	REVISIONS	DATE

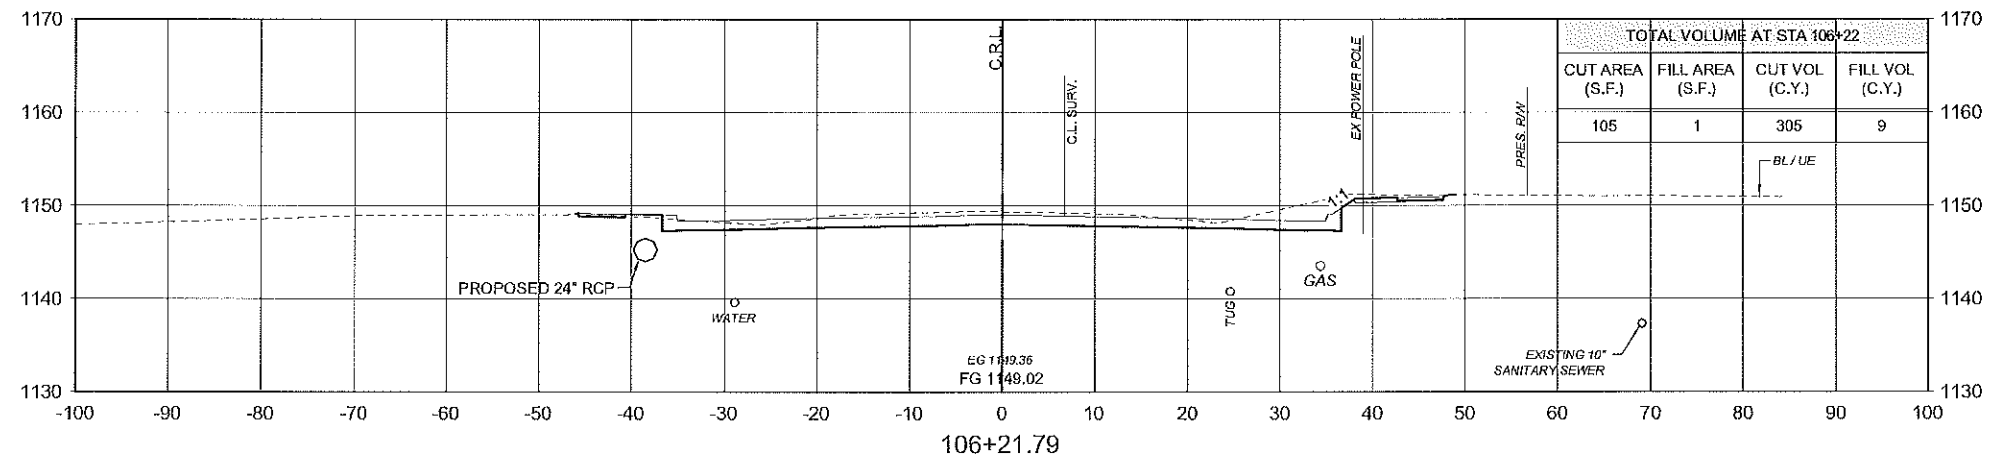

2/16/2017 4:57:21 PM - P:\08512131-08612-7300\1CAD\USHEITFILES\CROSS SECTIONS.DWG - RODRIGUEZ, AMY

12th AVE. SE

STATE JOB NO. 29289(04) SHEET NO. X4

CLEVELAND COUNTY