
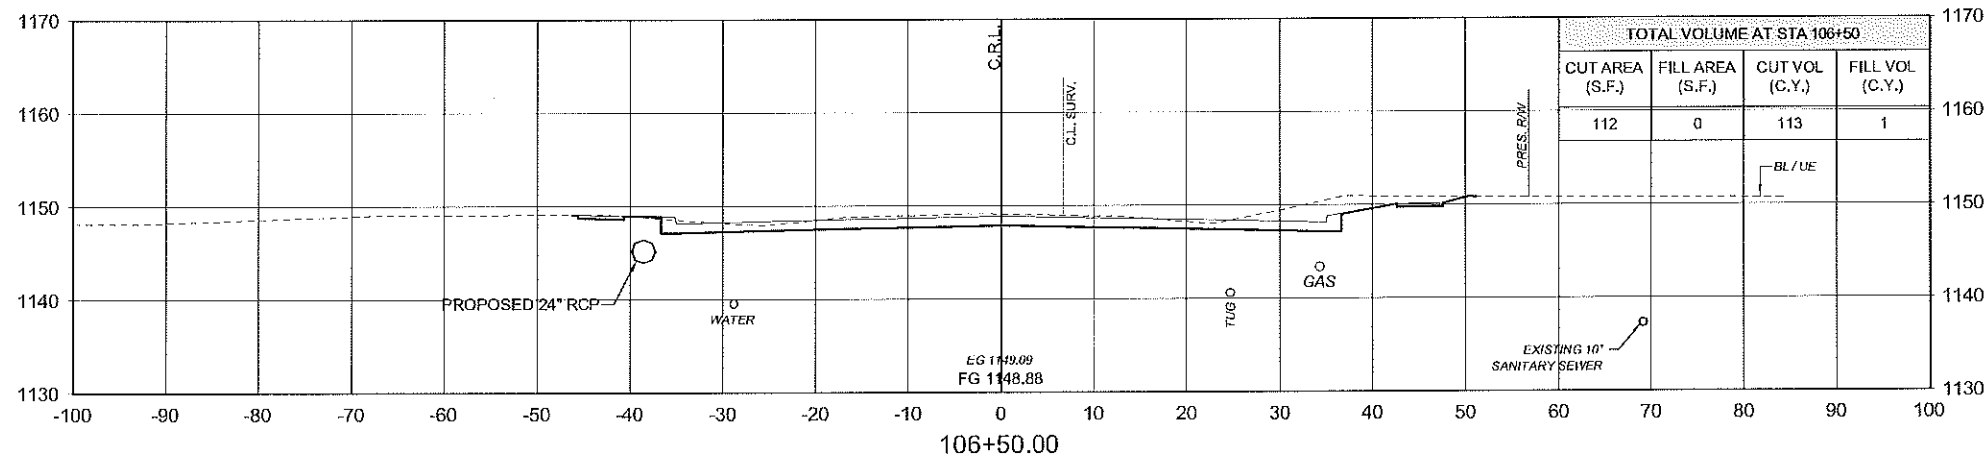
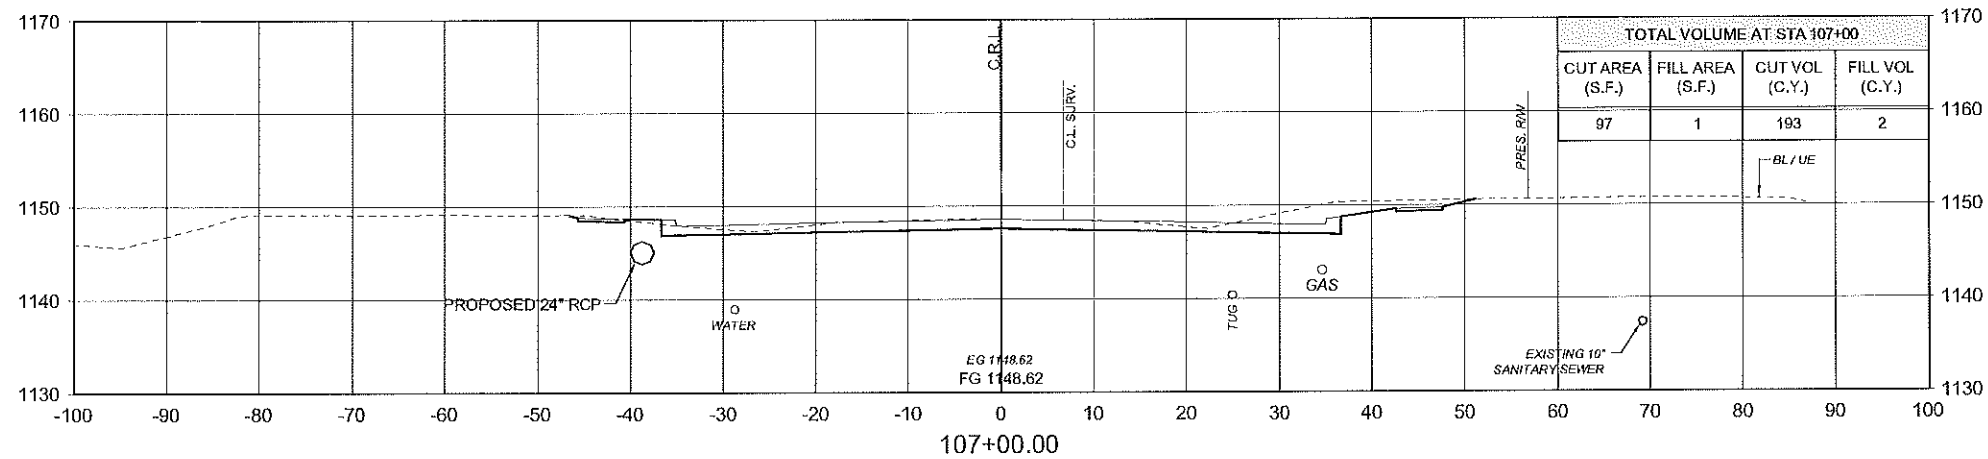


FED. ROAD DIST. NO.	STATE	STATE JOB NO.	FISCAL YEAR	SHEET NO.	TOTAL SHEETS
	OKLA	29289(04)		X5	

DESCRIPTION	REVISIONS	DATE

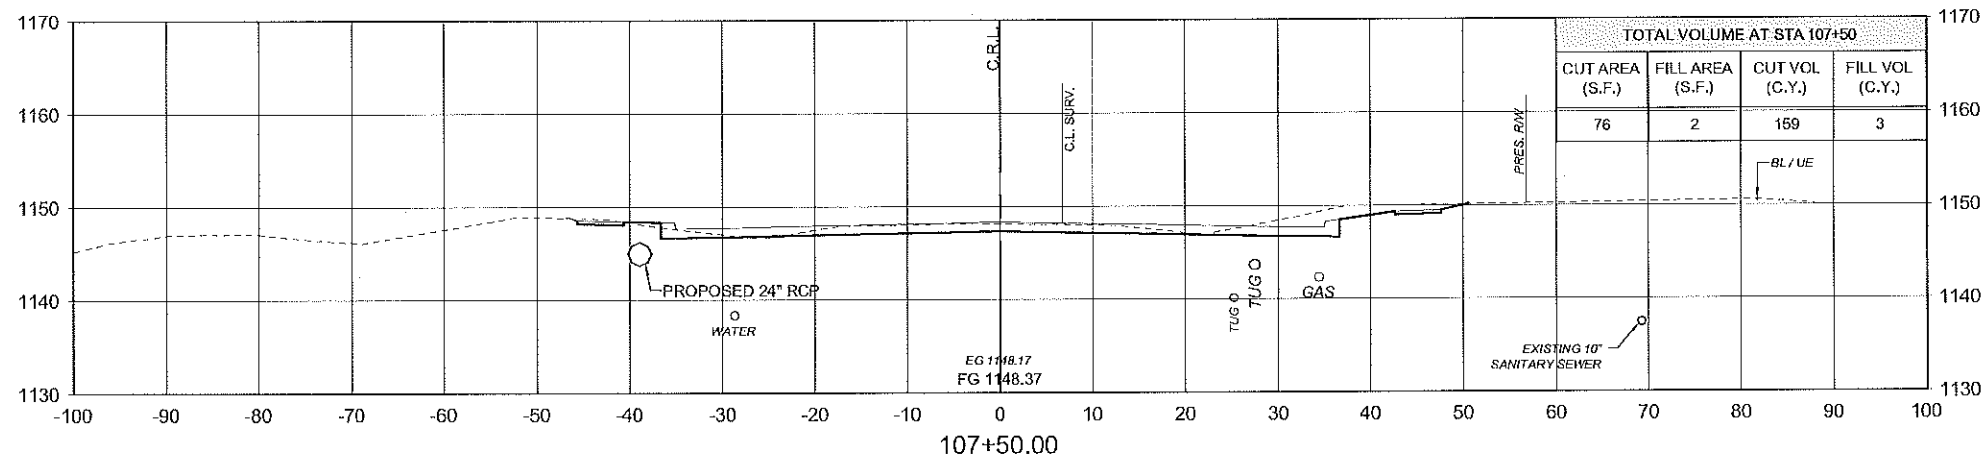

12th AVE. SE

STATE JOB NO. 29289(04) SHEET NO. X5

CLEVELAND COUNTY