
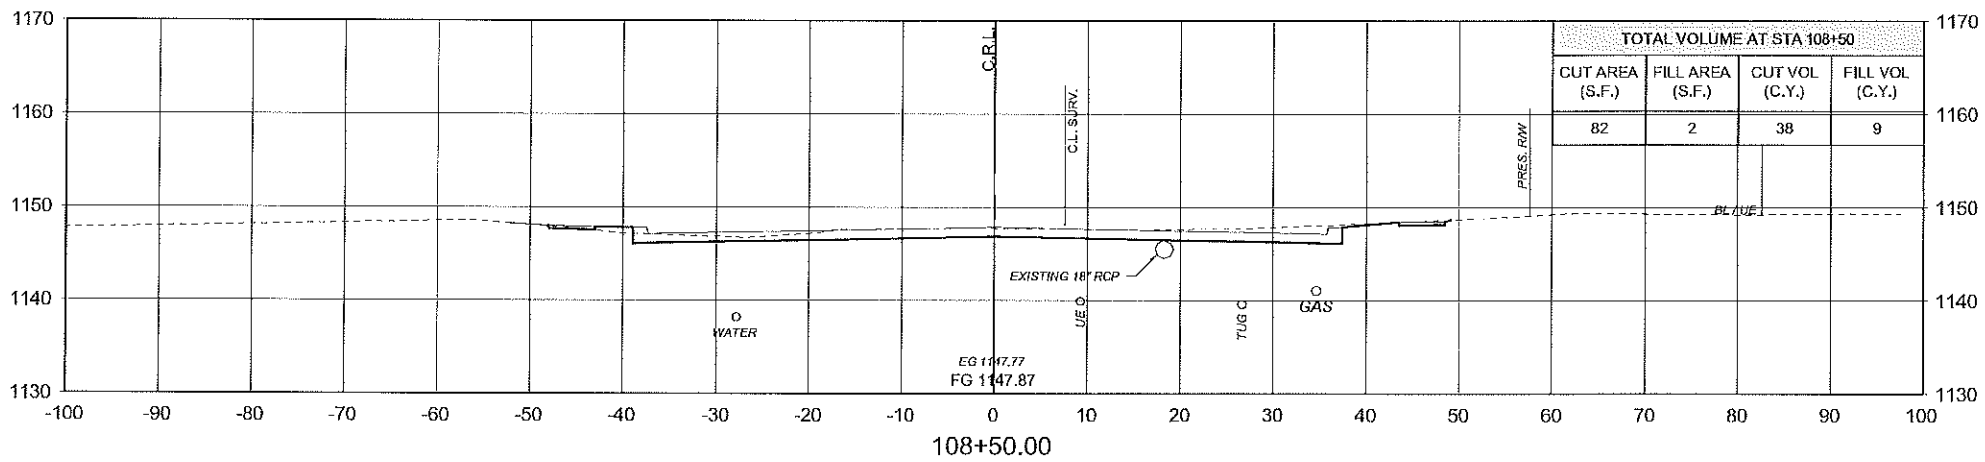
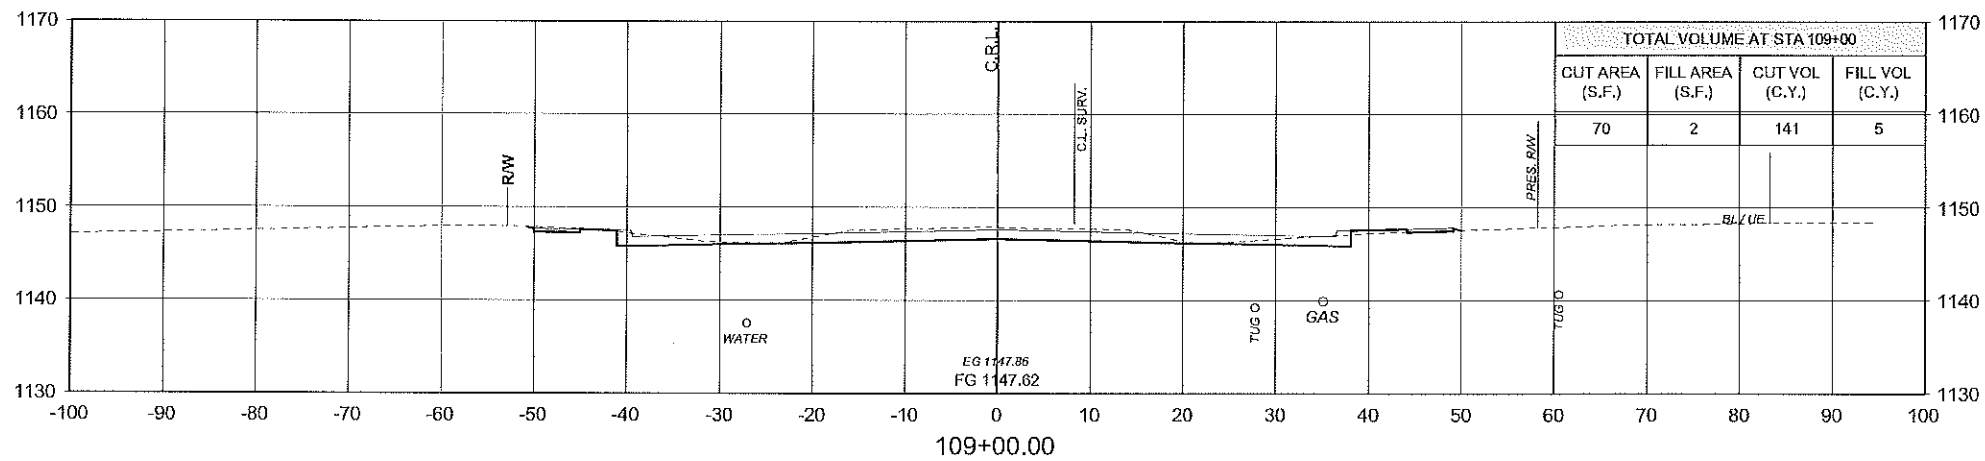


FED. ROAD DIST. NO.	STATE	STATE JOB NO.	FISCAL YEAR	SHEET NO.	TOTAL SHEETS
	OKLA	29289(04)		X7	

DESCRIPTION	REVISIONS	DATE

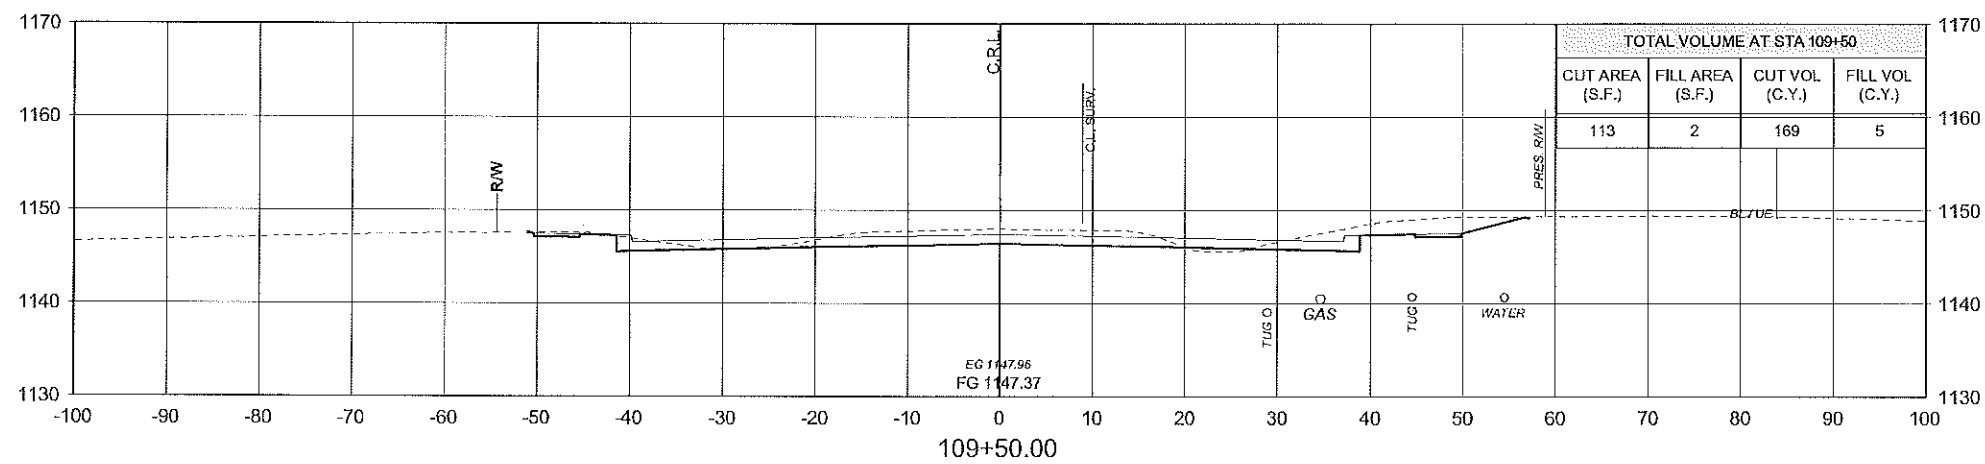

2/16/2017 4:58:18 PM - P:\086512\31-086512-1001\CAD\SH-EETFILES\CROSS SECTION.DWG - RODRIGUEZ, AMY

12th AVE. SE

STATE JOB NO. 29289(04) SHEET NO. X7

CLEVELAND COUNTY