
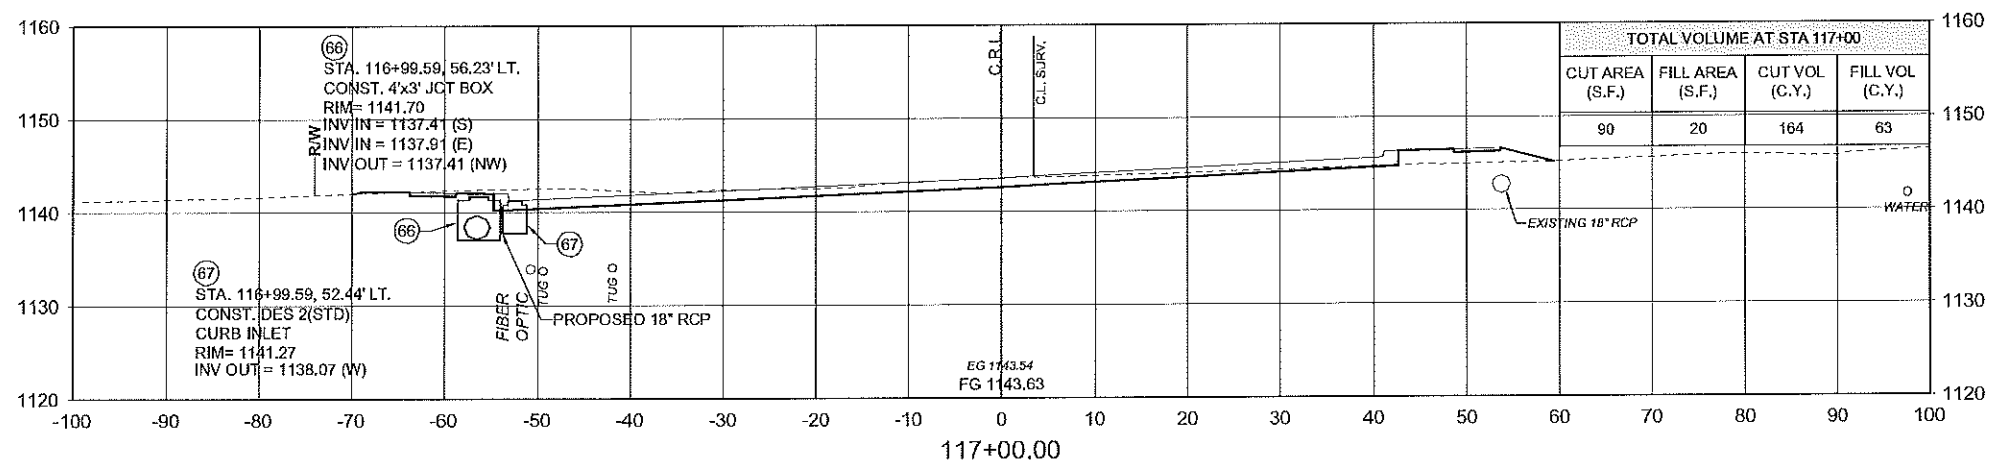
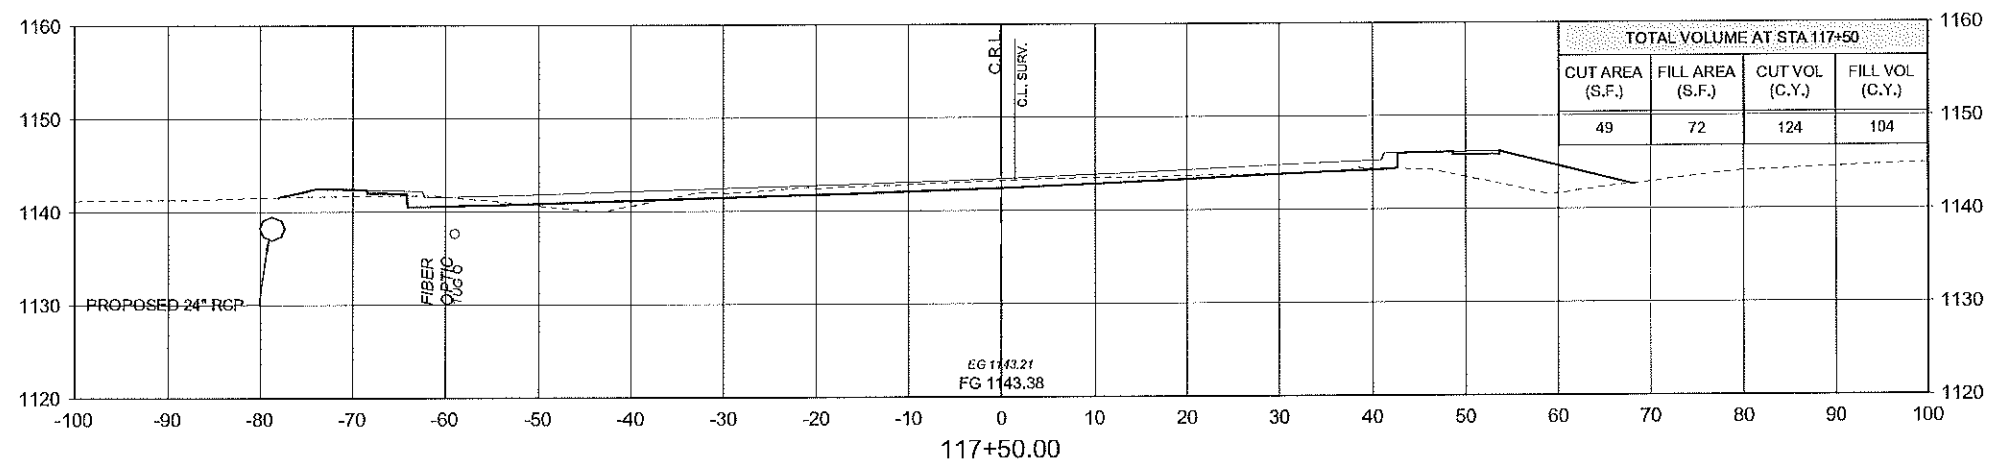


FED. ROAD DIST. NO.	STATE	STATE JOB NO.	FISCAL YEAR	SHEET NO.	TOTAL SHEETS
	OKLA	29289(04)		X14	

REVISIONS	DATE

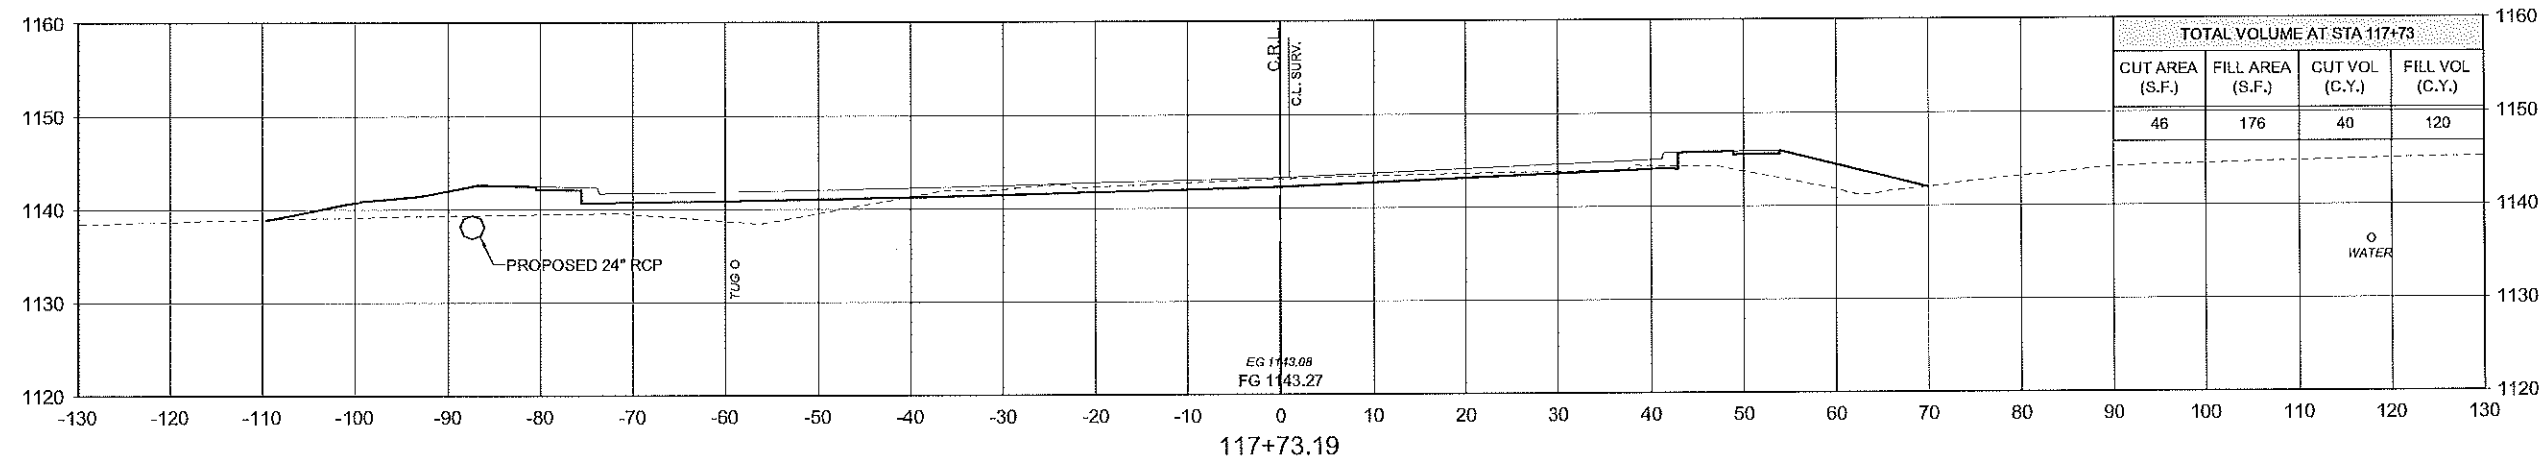

2/16/2017 5:00:47 PM - P:\08512\131-08512-1300\1\CAD\SHSHEETFILES\CROSS SECTIONS.DWG - RODRIGUEZ, ANY

12th AVE. SE

STATE JOB NO. 29289(04) SHEET NO. X14

CLEVELAND COUNTY