
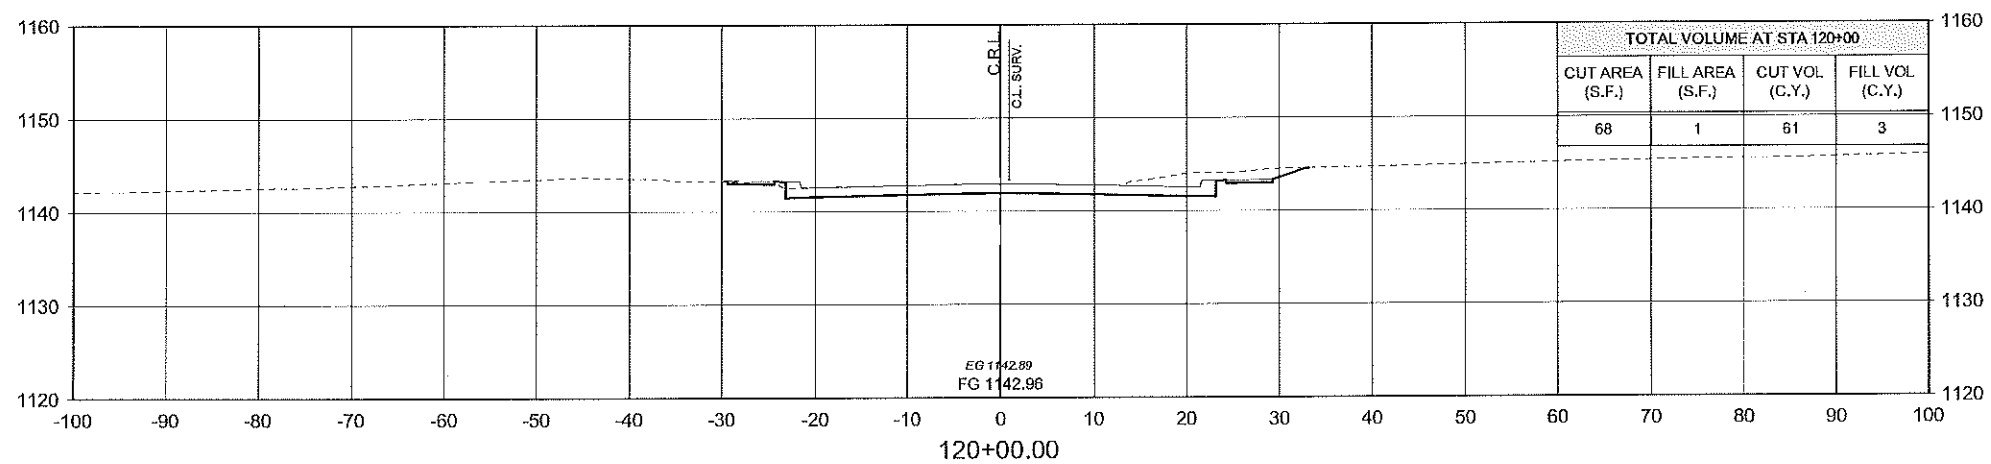
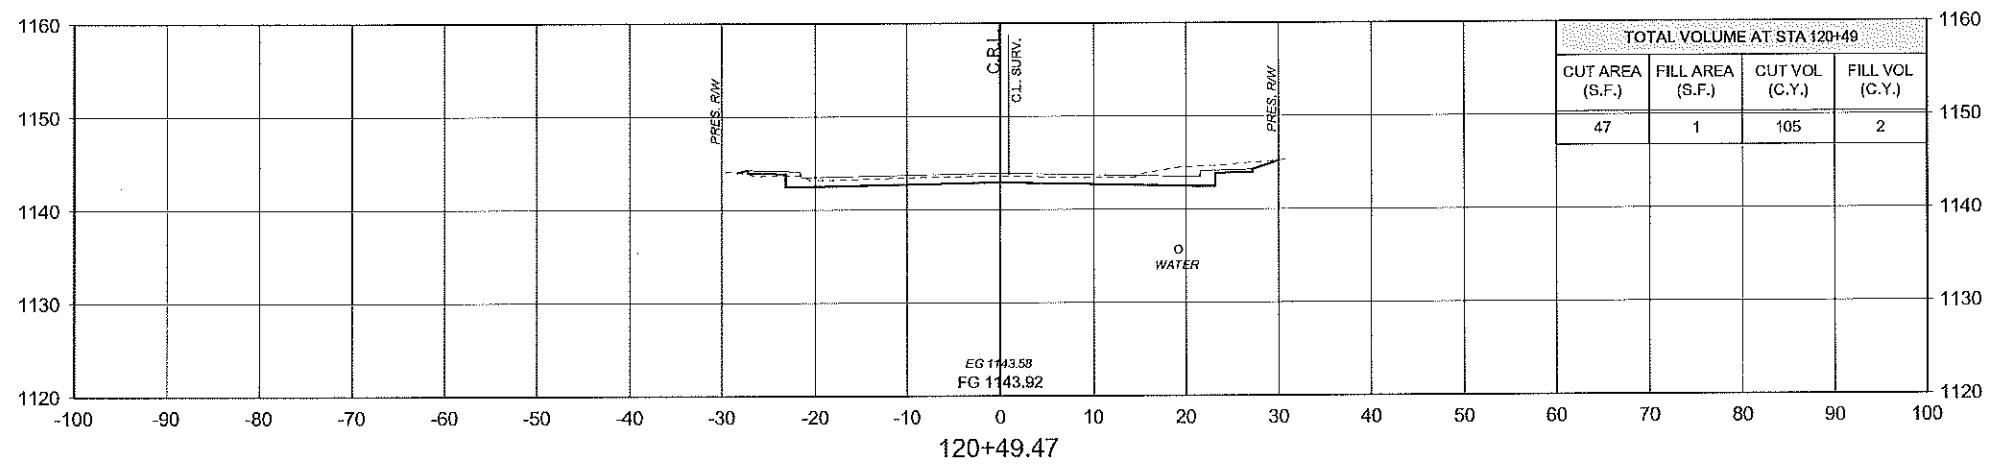


FED. ROAD DIST. NO.	STATE	STATE JOB NO.	FISCAL YEAR	SHEET NO.	TOTAL SHEETS
	OKIA	29289(04)		X17	

DESCRIPTION	REVISIONS	DATE

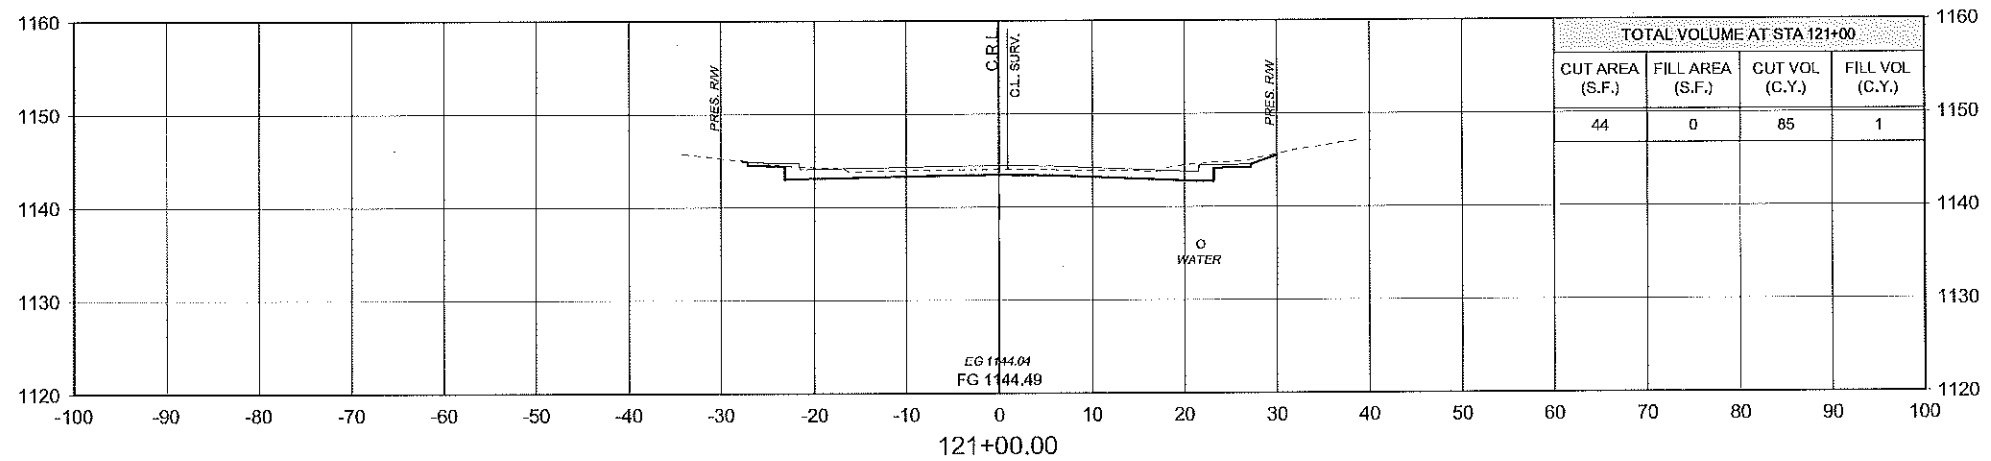

2/16/2017 5:01:52 PM - P:\08512\13-08512-13001\CAD\SHSHEETFILES\CROSS SECTIONS.DWG - RODRIGUEZ, ANY

12th AVE. SE

STATE JOB NO. 29289(04) SHEET NO. X17

CLEVELAND COUNTY