
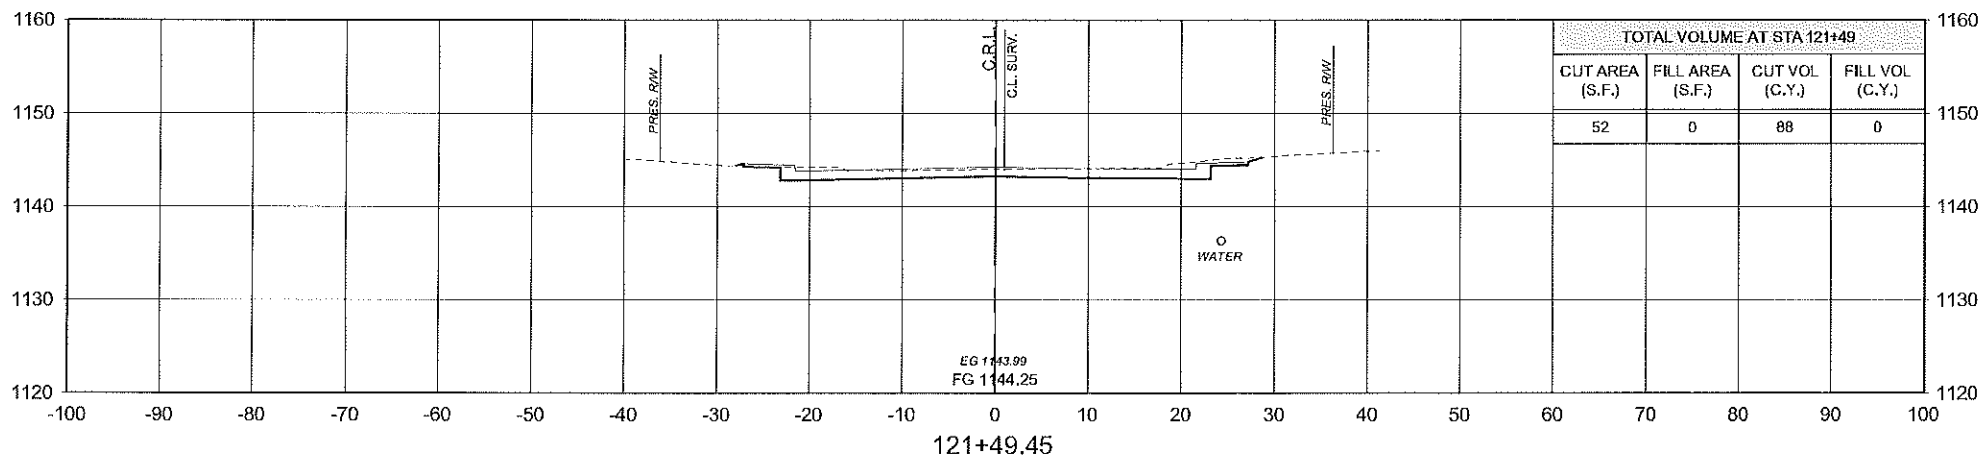


FED. ROAD DIST. NO.	STATE	STATE JOB NO.	FISCAL YEAR	SHEET NO.	TOTAL SHEETS
	OKLA	29289(04)		X18	

DESCRIPTION	REVISIONS	DATE

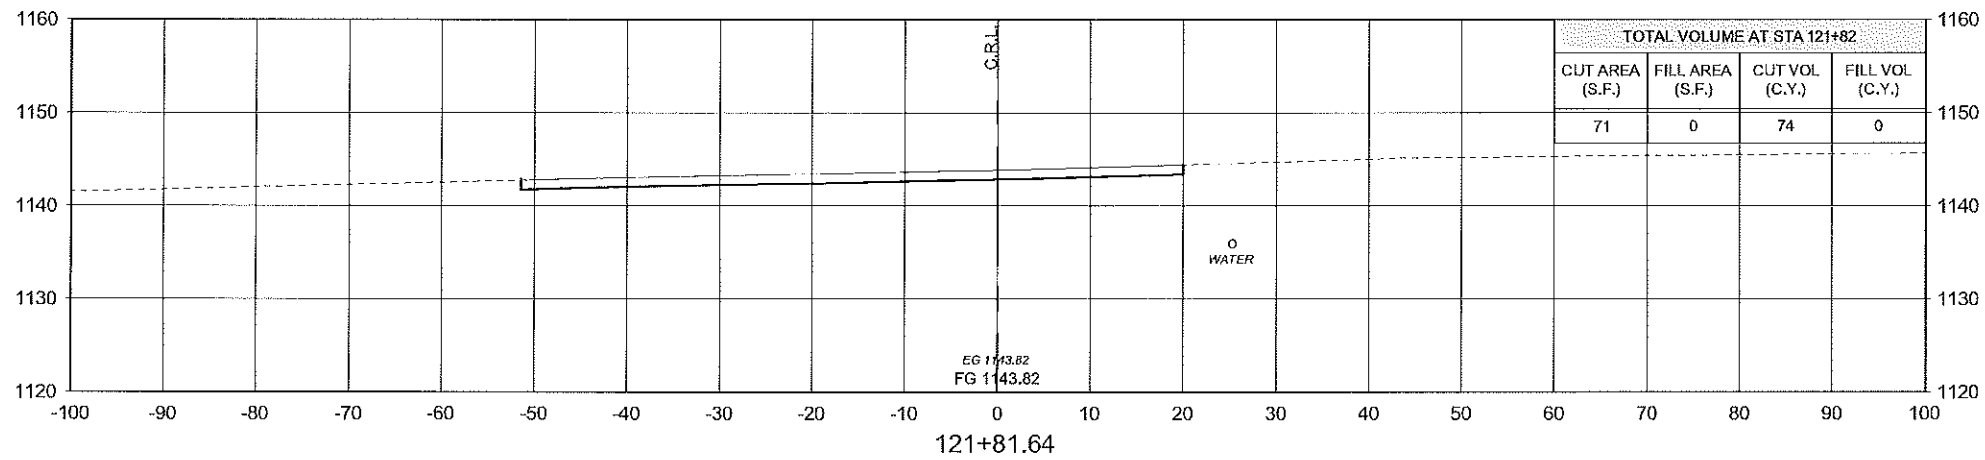

2/16/2017 8:02:13 PM - P:\06512131-08512-1300\CAD\ASHEETFILES\CROSS SECTIONS.DWG - RODRIGUEZ, AMY

12th AVE. SE

STATE JOB NO. 29289(04) SHEET NO. X18

CLEVELAND COUNTY