


FED. ROAD DIST. NO.	STATE	STATE JOB NO.	FISCAL YEAR	SHEET NO.	TOTAL SHEETS
	OKLA	29289(04)		X22	

REVISIONS	
DESCRIPTION	DATE

2/16/2017 5:03:59 PM - P:\086121\191-08512\1300\1\CAD\AS\H\ETFILES\CROSS SECTIONS_SH-9.DWG - RODRIGUEZ, AMY

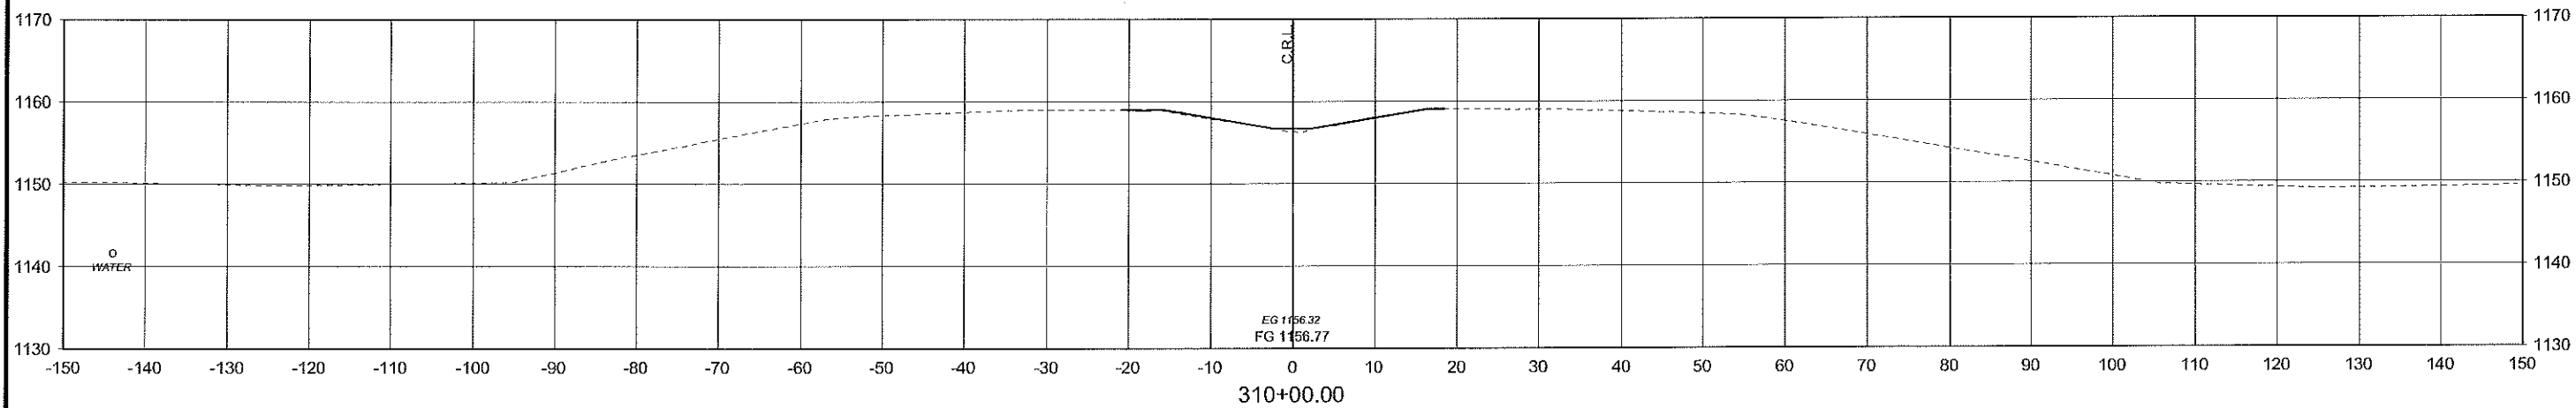

SH-9 AT 12th AVE. SE

STATE JOB NO. 29289(04) SHEET NO. X22

CLEVELAND COUNTY