



4/16/2015 10:25:24 AM

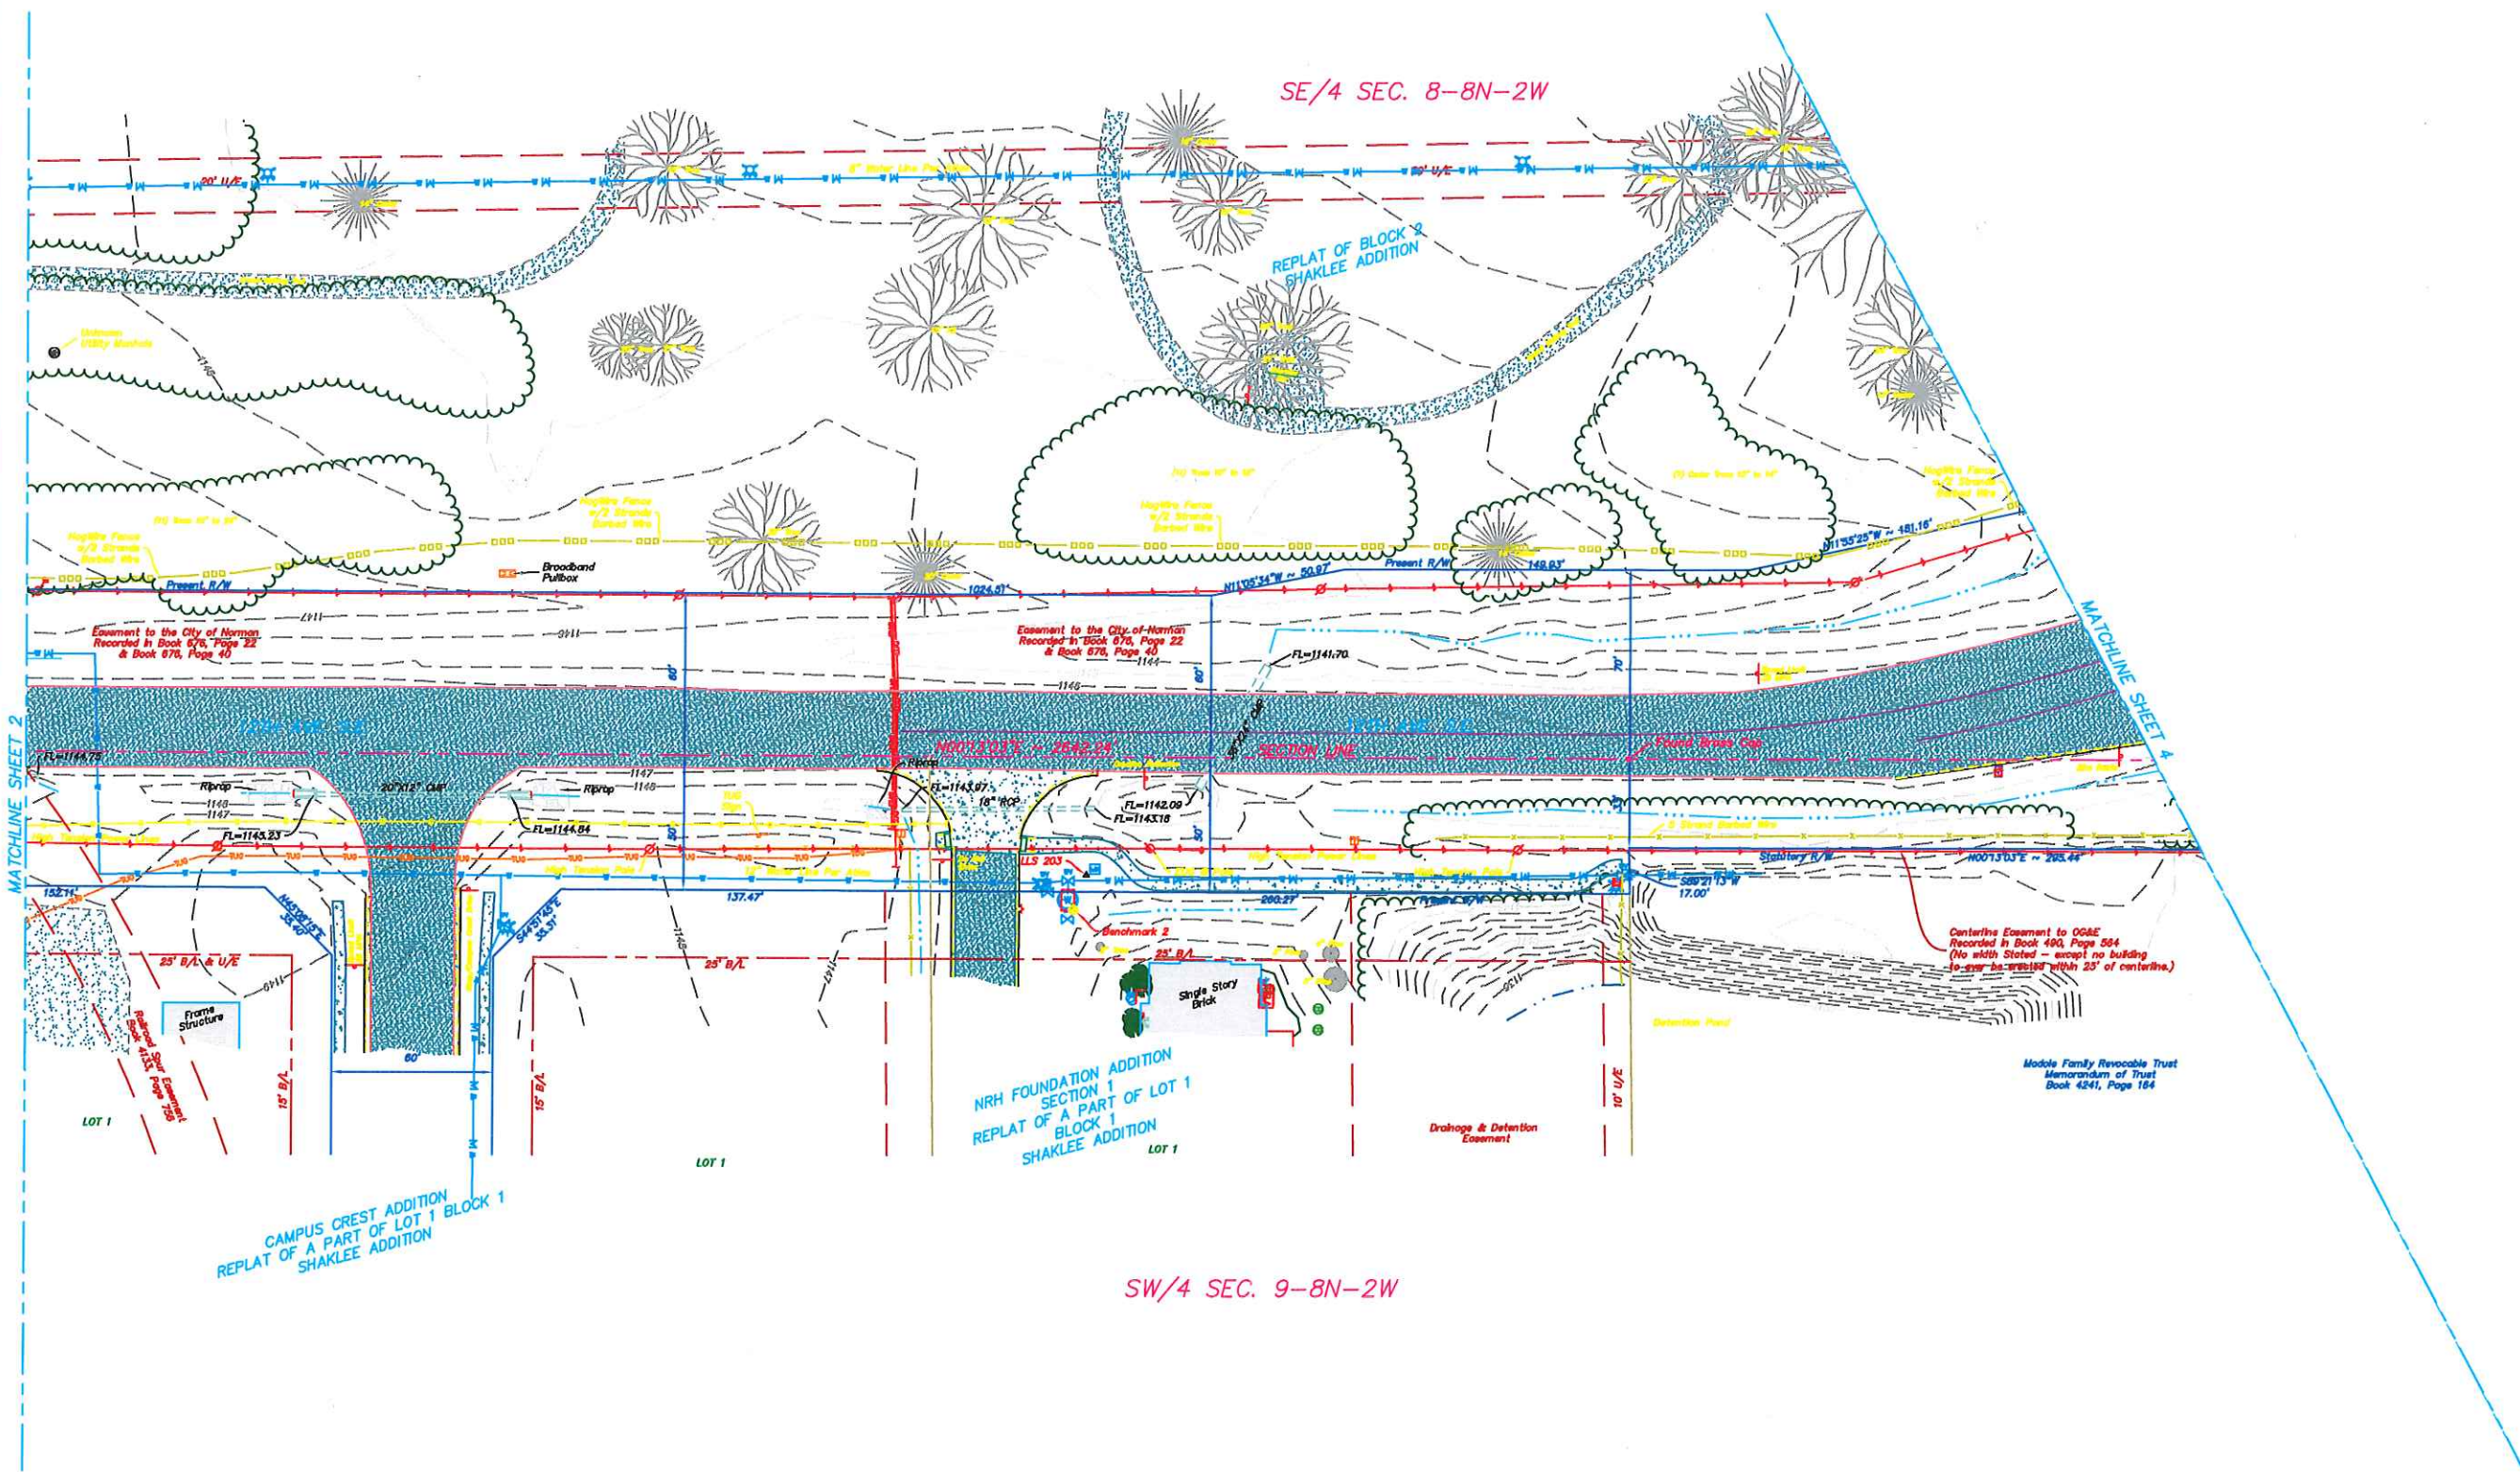

LEMKE LAND SURVEYING, LLC
 2025 BURT COBBETT DRIVE, NORMAN, OK 73072
 PH: (405) 268-4841 FAX: (405) 268-4879
 http://www.lemke-llc.com

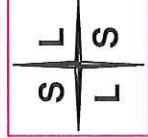

REV.	DATE	DESCRIPTION
1	January 8, 2014	Revised
2	February 25, 2015	Revised

Surveyed By:	PR/BG
Drawn By:	TC
Approved By:	RLJ
Date:	08/07/2013
Scale:	1" = 30'
Project No.:	13083

TOPOGRAPHIC SURVEY
 PROPOSED ROAD IMPROVEMENTS
 12TH AVENUE SE BETWEEN CEDAR LANE AND S.H. 9
 NORMAN, CLEVELAND COUNTY, OKLAHOMA
 TETRA TECH
 119 N. ROBINSON AVENUE, SUITE 700, NORMAN, OK 73102

Sheet Number
3
 Sheet 3 of 5

