




106+97.45

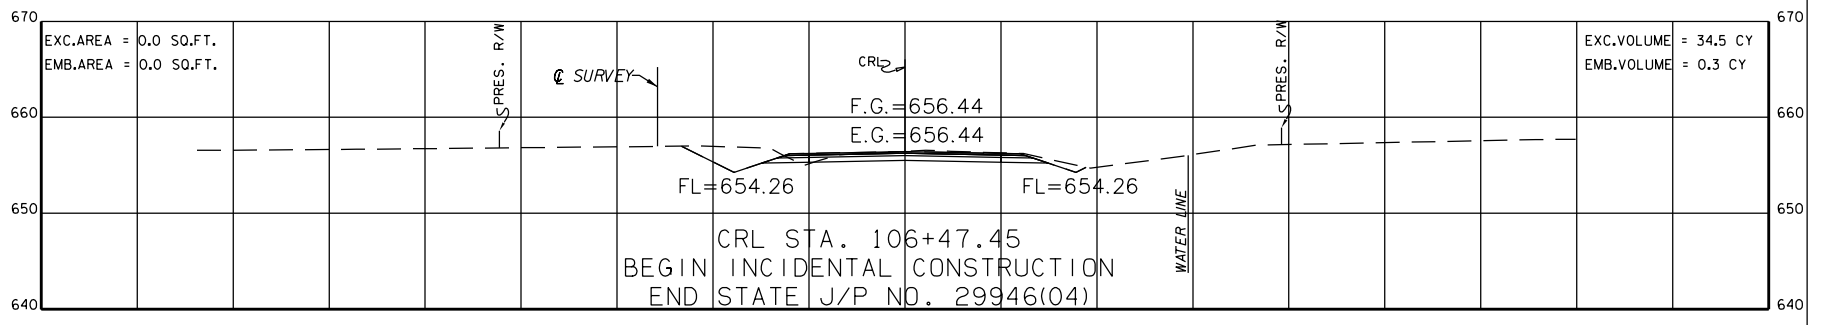


106+47.45

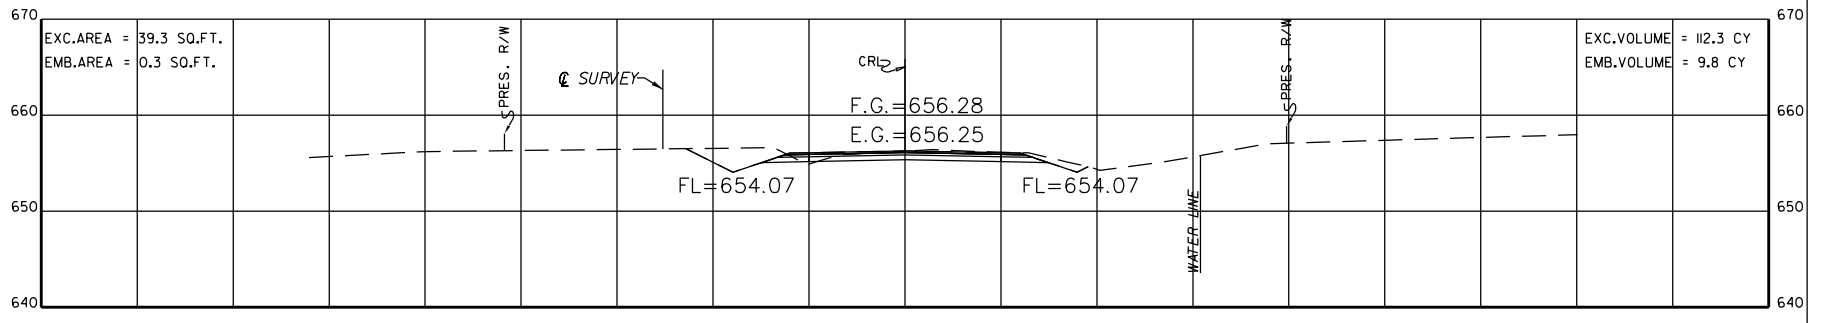


106+00.00

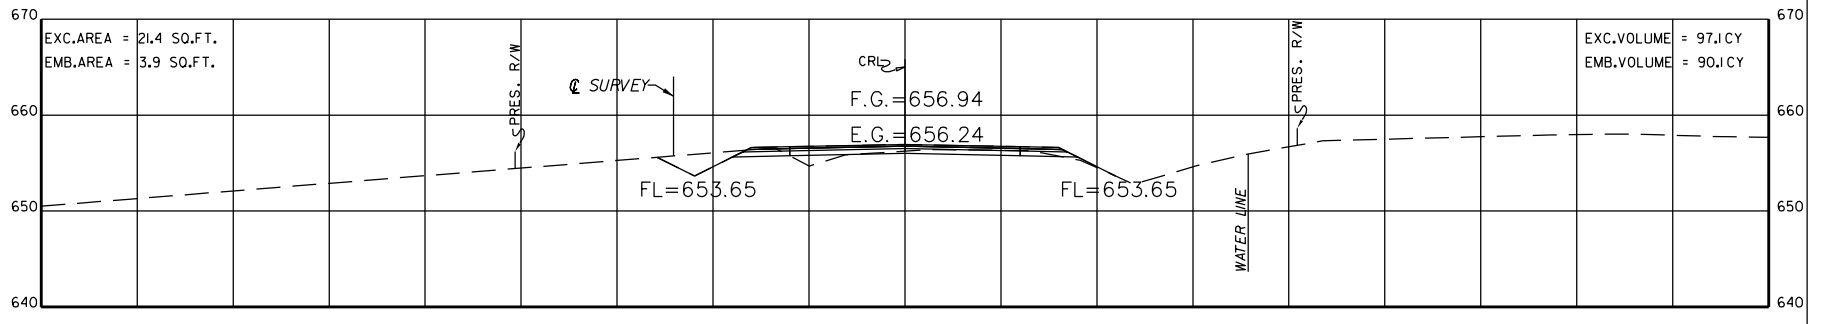

105+00.00

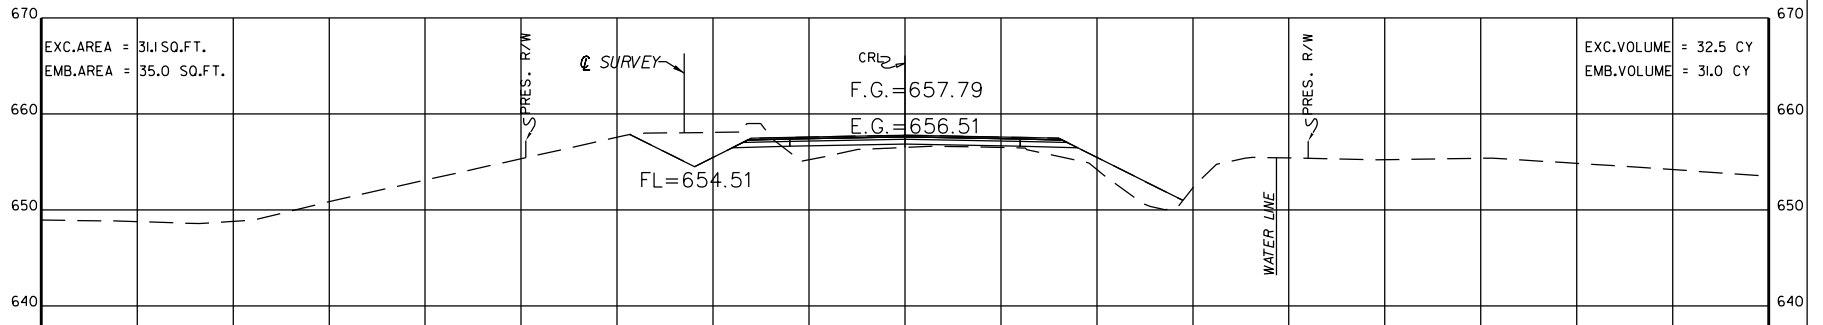

104+00.00

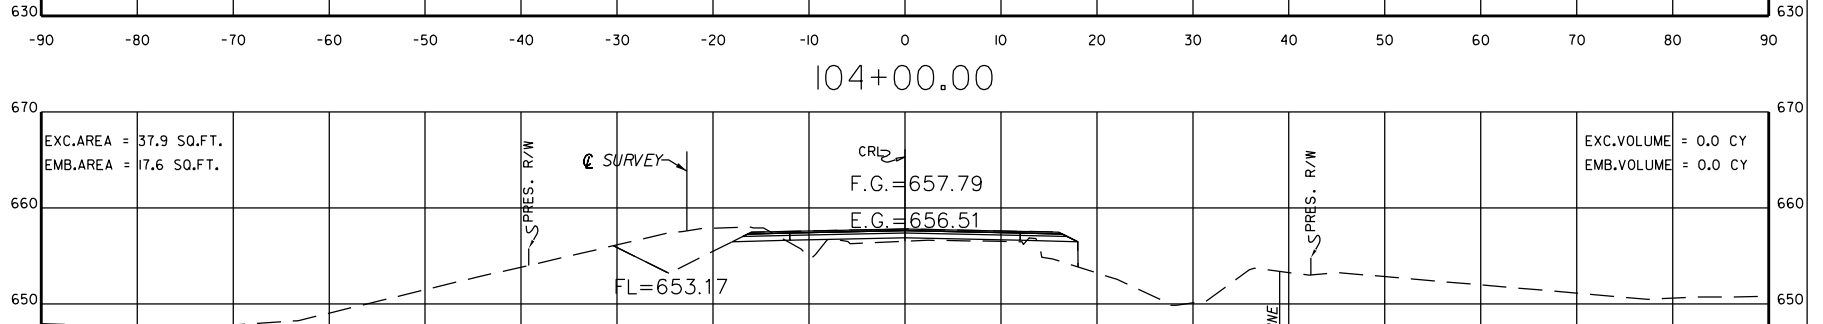

103+74.55

STATE J/P NO. 29946(04)
 SHEET NO. X002
 CROSS SECTION
 SOUTH EAST 4th CIRCUIT ENGINEERING DISTRICT
 LAMIER COUNTY
 FW-1470/SW-LIMESTONE RD.