


FED. ROAD DIST. NO.	PROJECT NO.	SHEET NO.	TOTAL SHEETS
6		R020	130

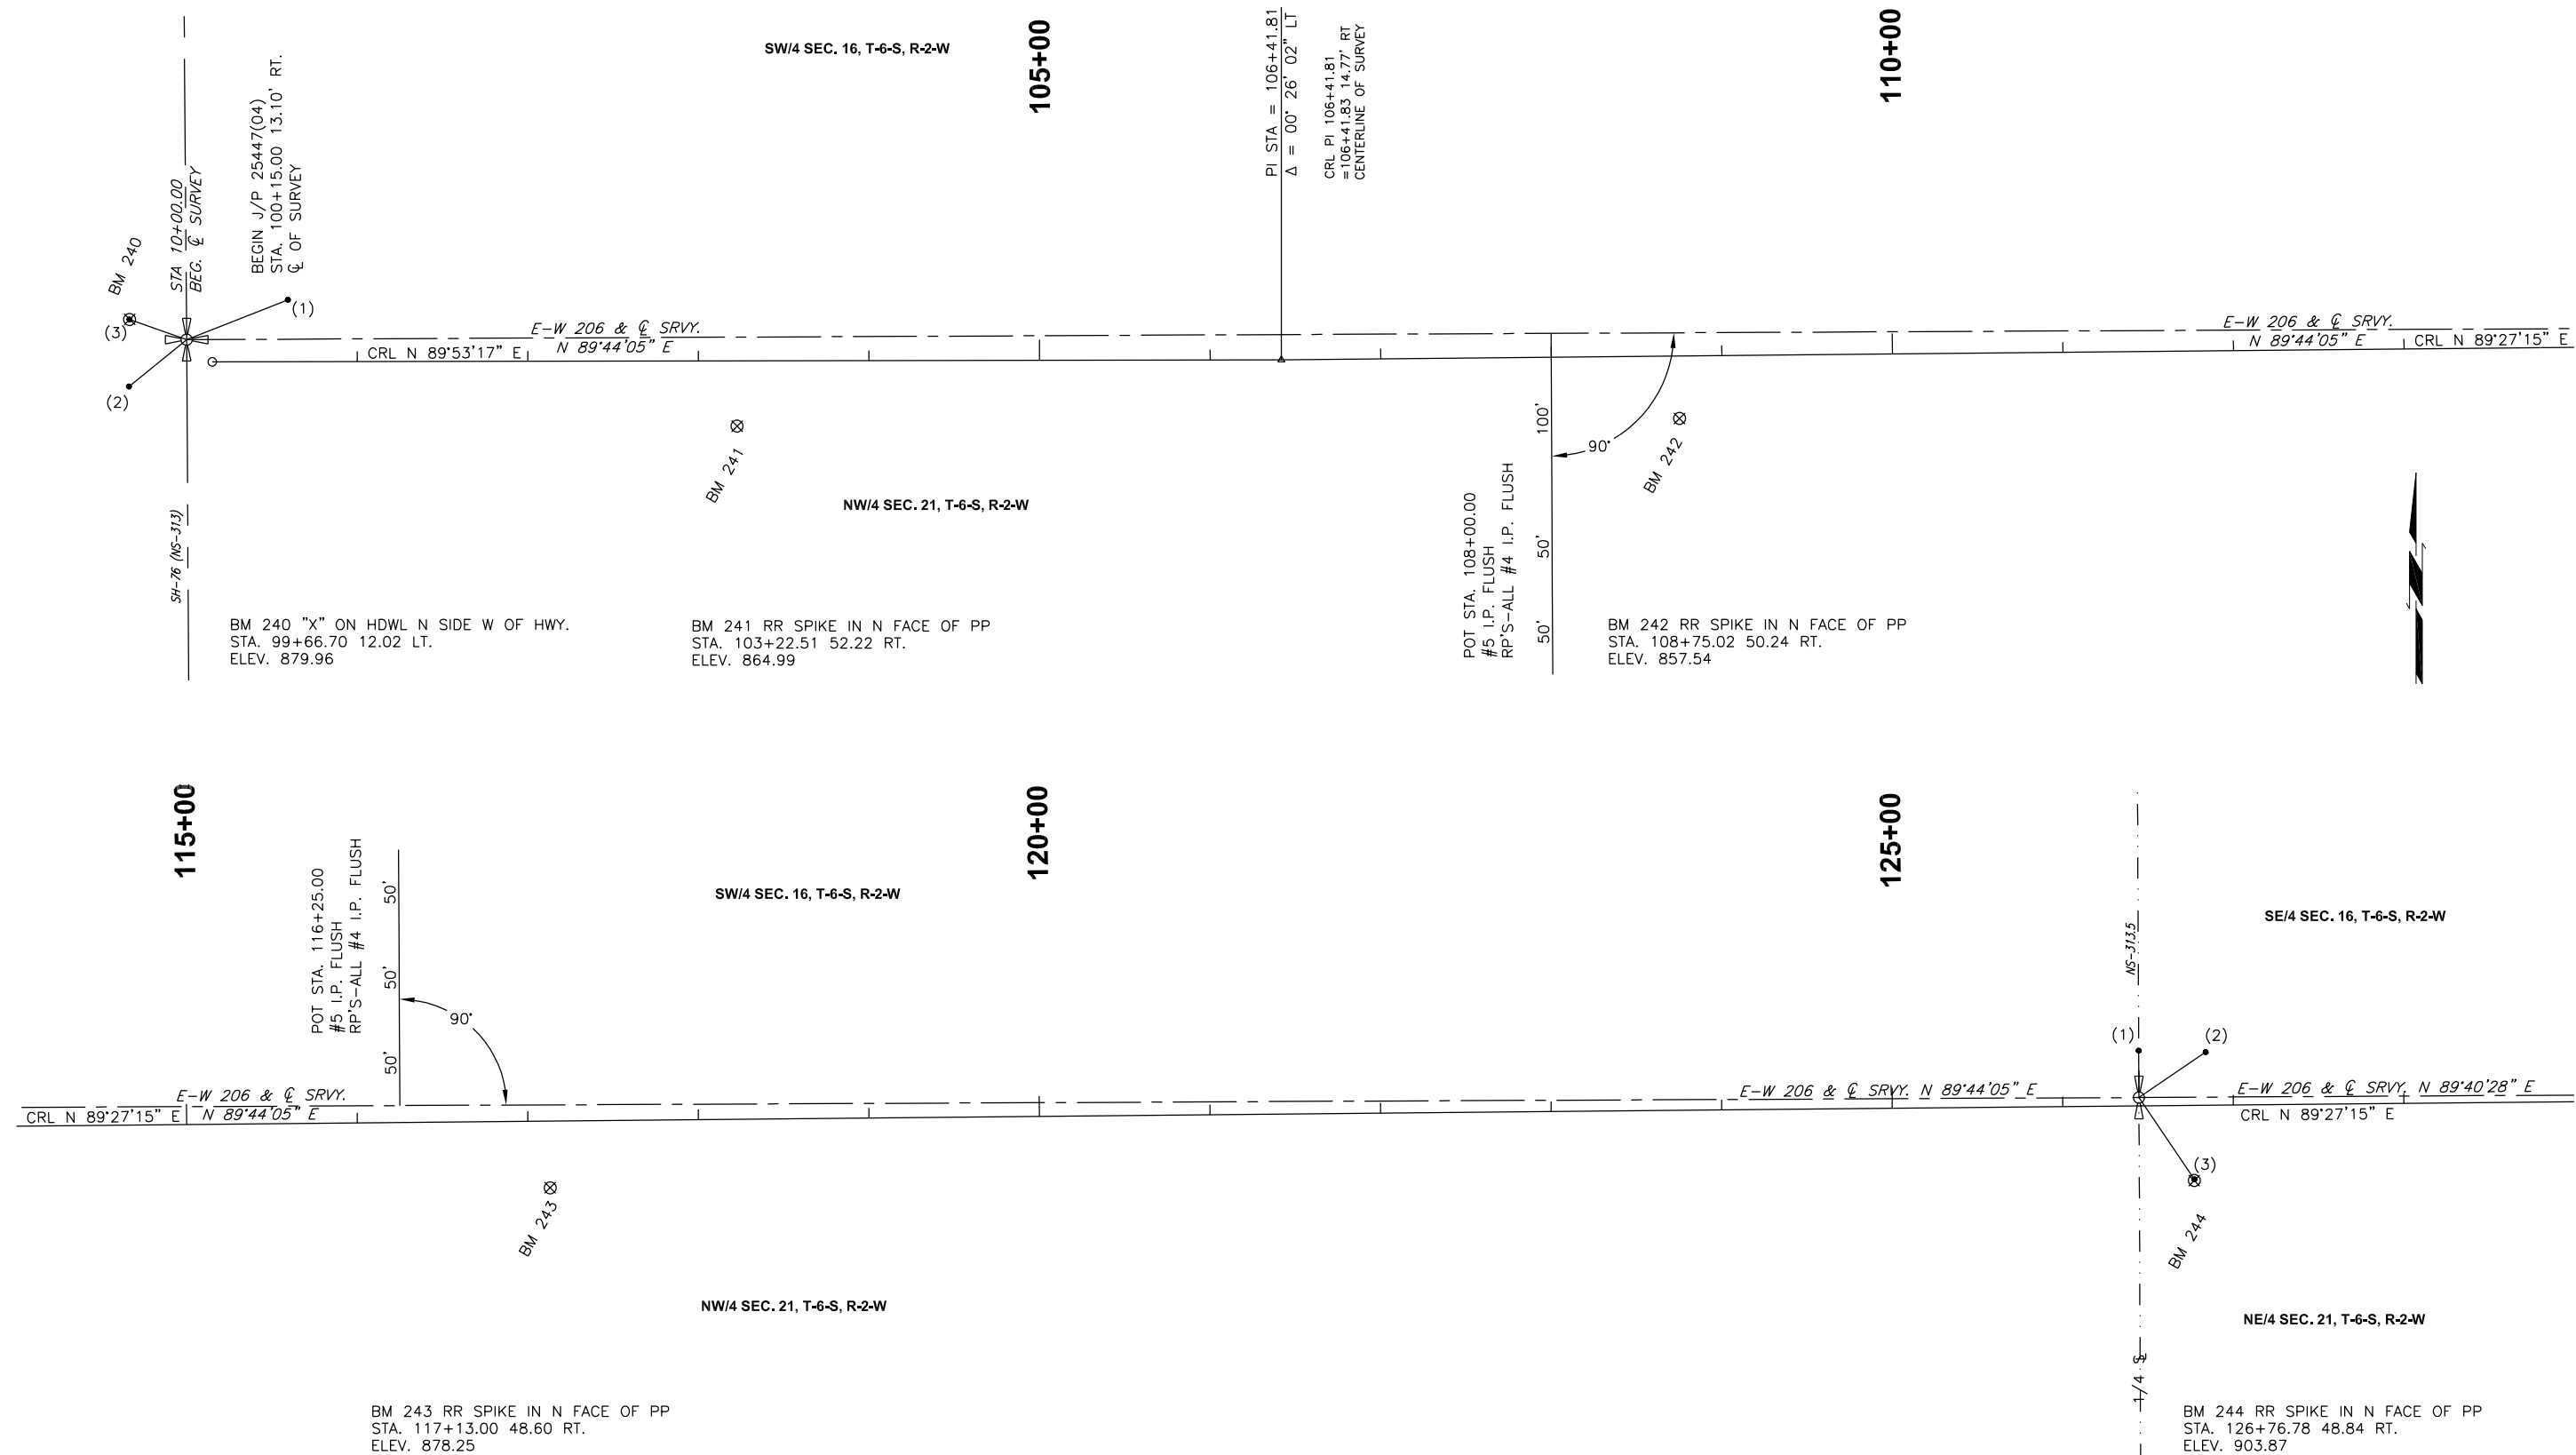

SEE SHEET 11 OF 11 FOR ALIGNMENT TABLES

OSWALT ROAD LOVE COUNTY

**ALIGNMENT DATA SHEET
SHEET 1 OF 11**

JOB PIECE NO. 25447(04) SHEET NO. R020