
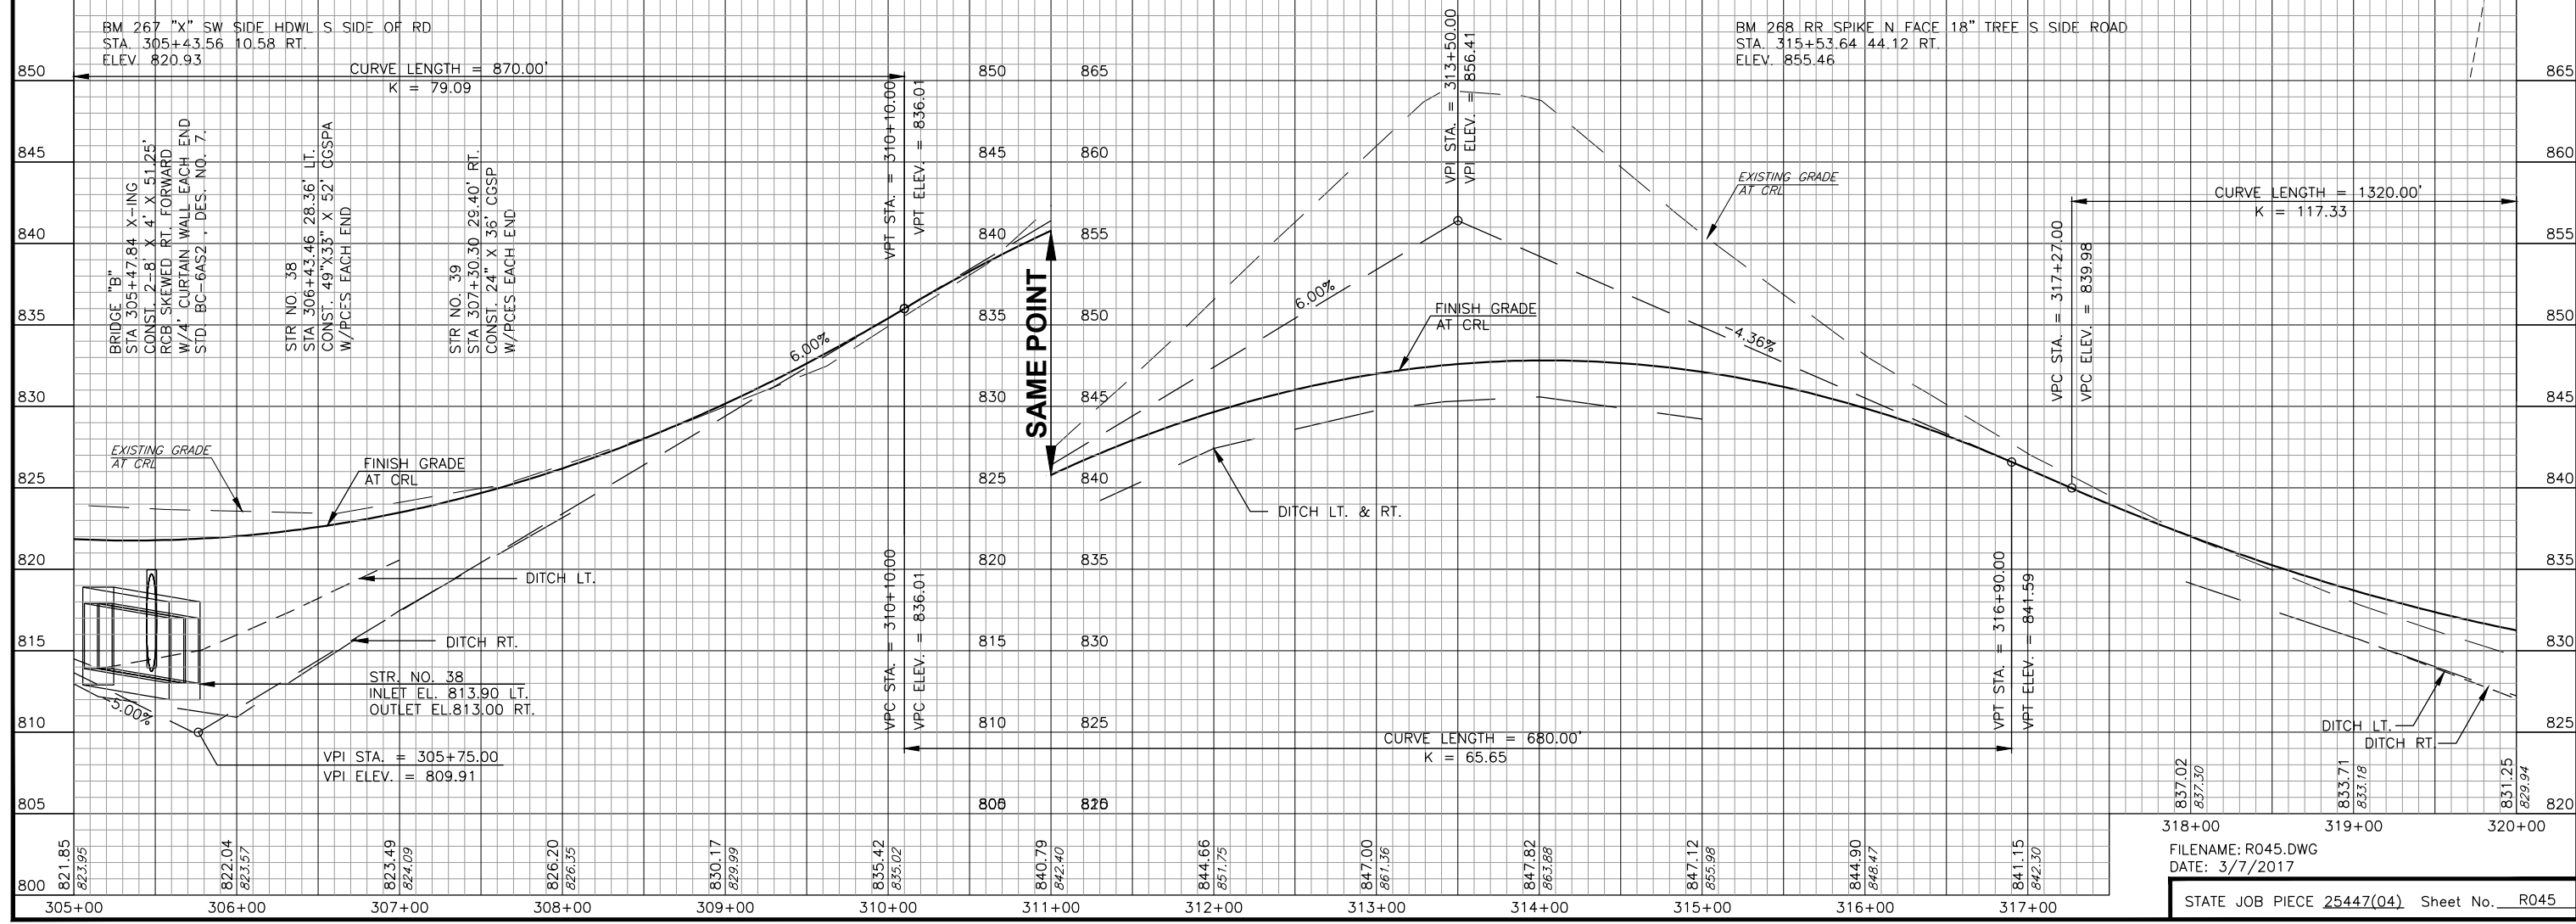


NOTE: ALL DISTANCES SHOWN TO RIGHTS-OF-WAY, FENCES, UTILITIES AND OTHER EXISTING OBJECTS ARE FROM CENTERLINE OF SURVEY.

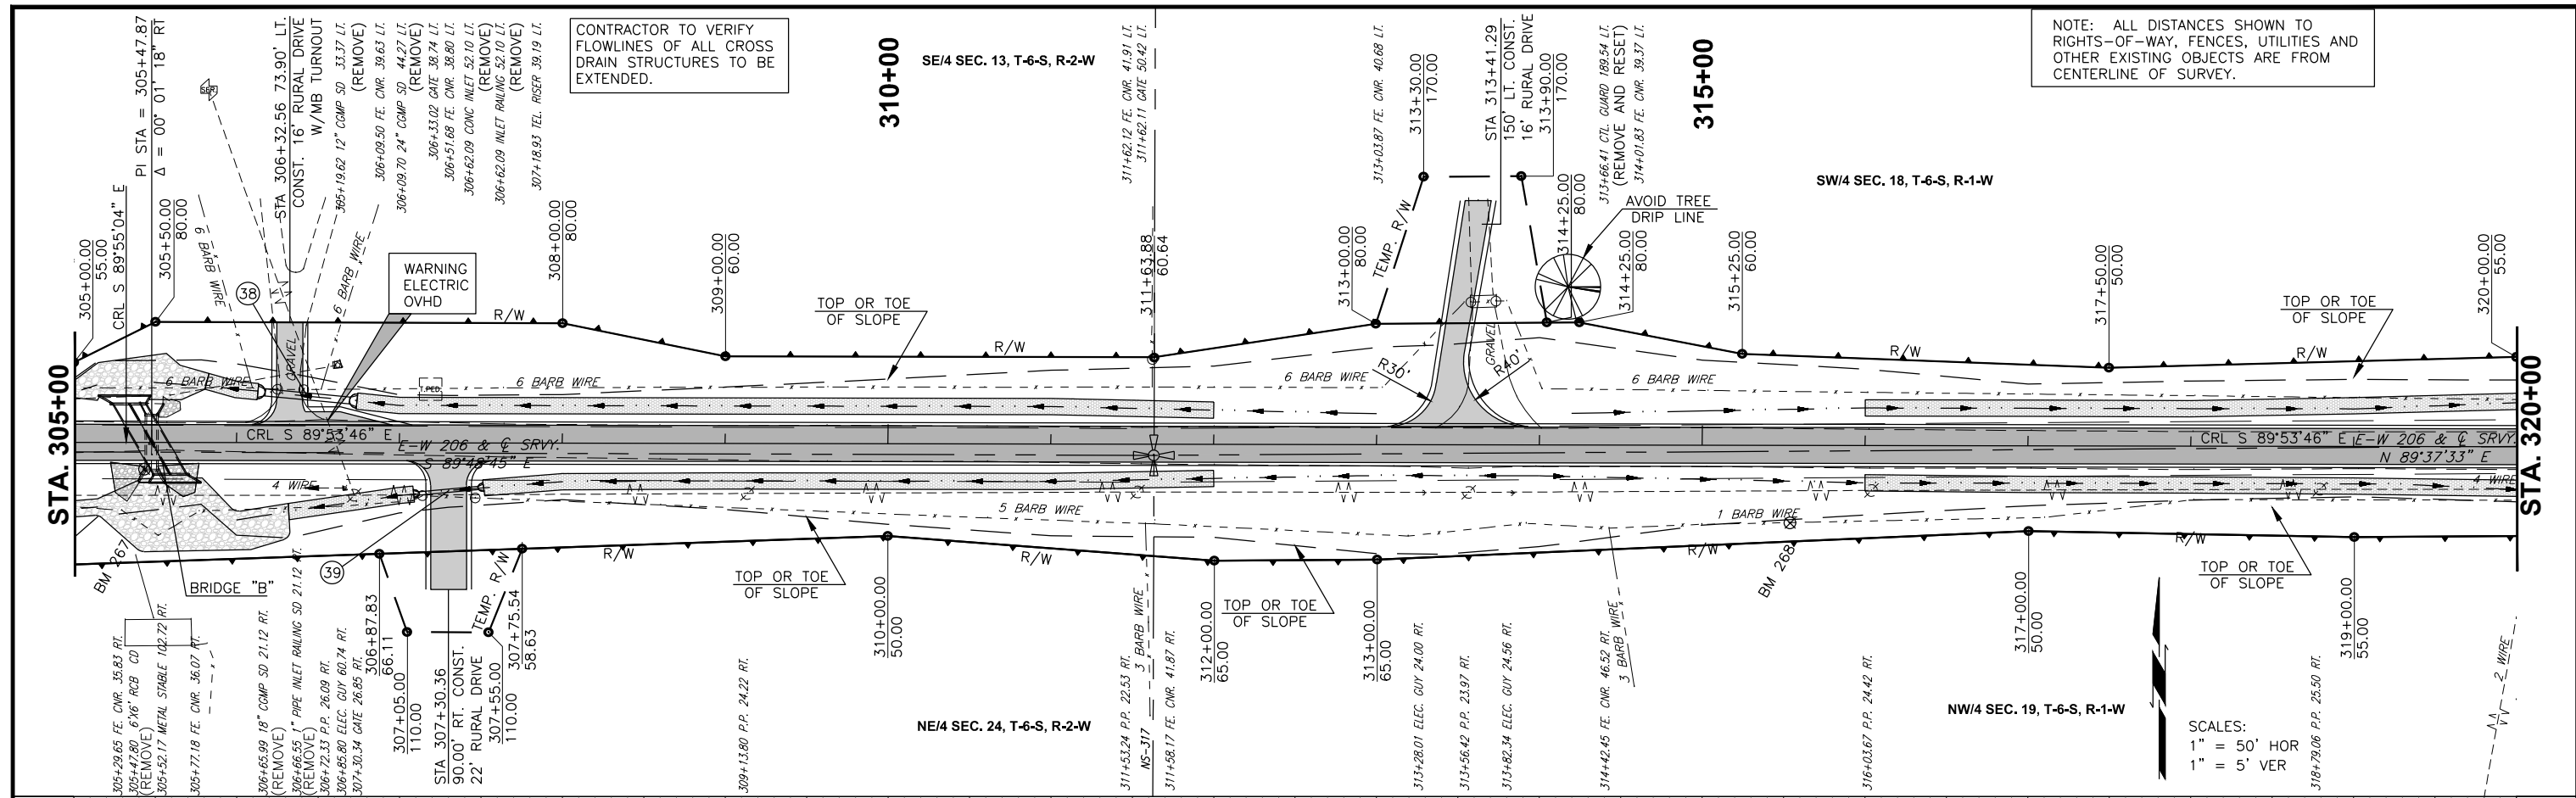

SCALES:  
 1" = 50' HOR  
 1" = 5' VER

FILENAME: R045.DWG  
 DATE: 3/7/2017

STATE JOB PIECE 25447(04) Sheet No. R045