


**STA. 418+30.43  
 END J/P NO. 25447(04)  
 = 418+30.38 2.30' RT. CL.  
 SURVEY (EXTENDED)**

AREA  
S.F.  
EXC. EMB.

VOLUME  
C.Y.  
EXC. EMB.

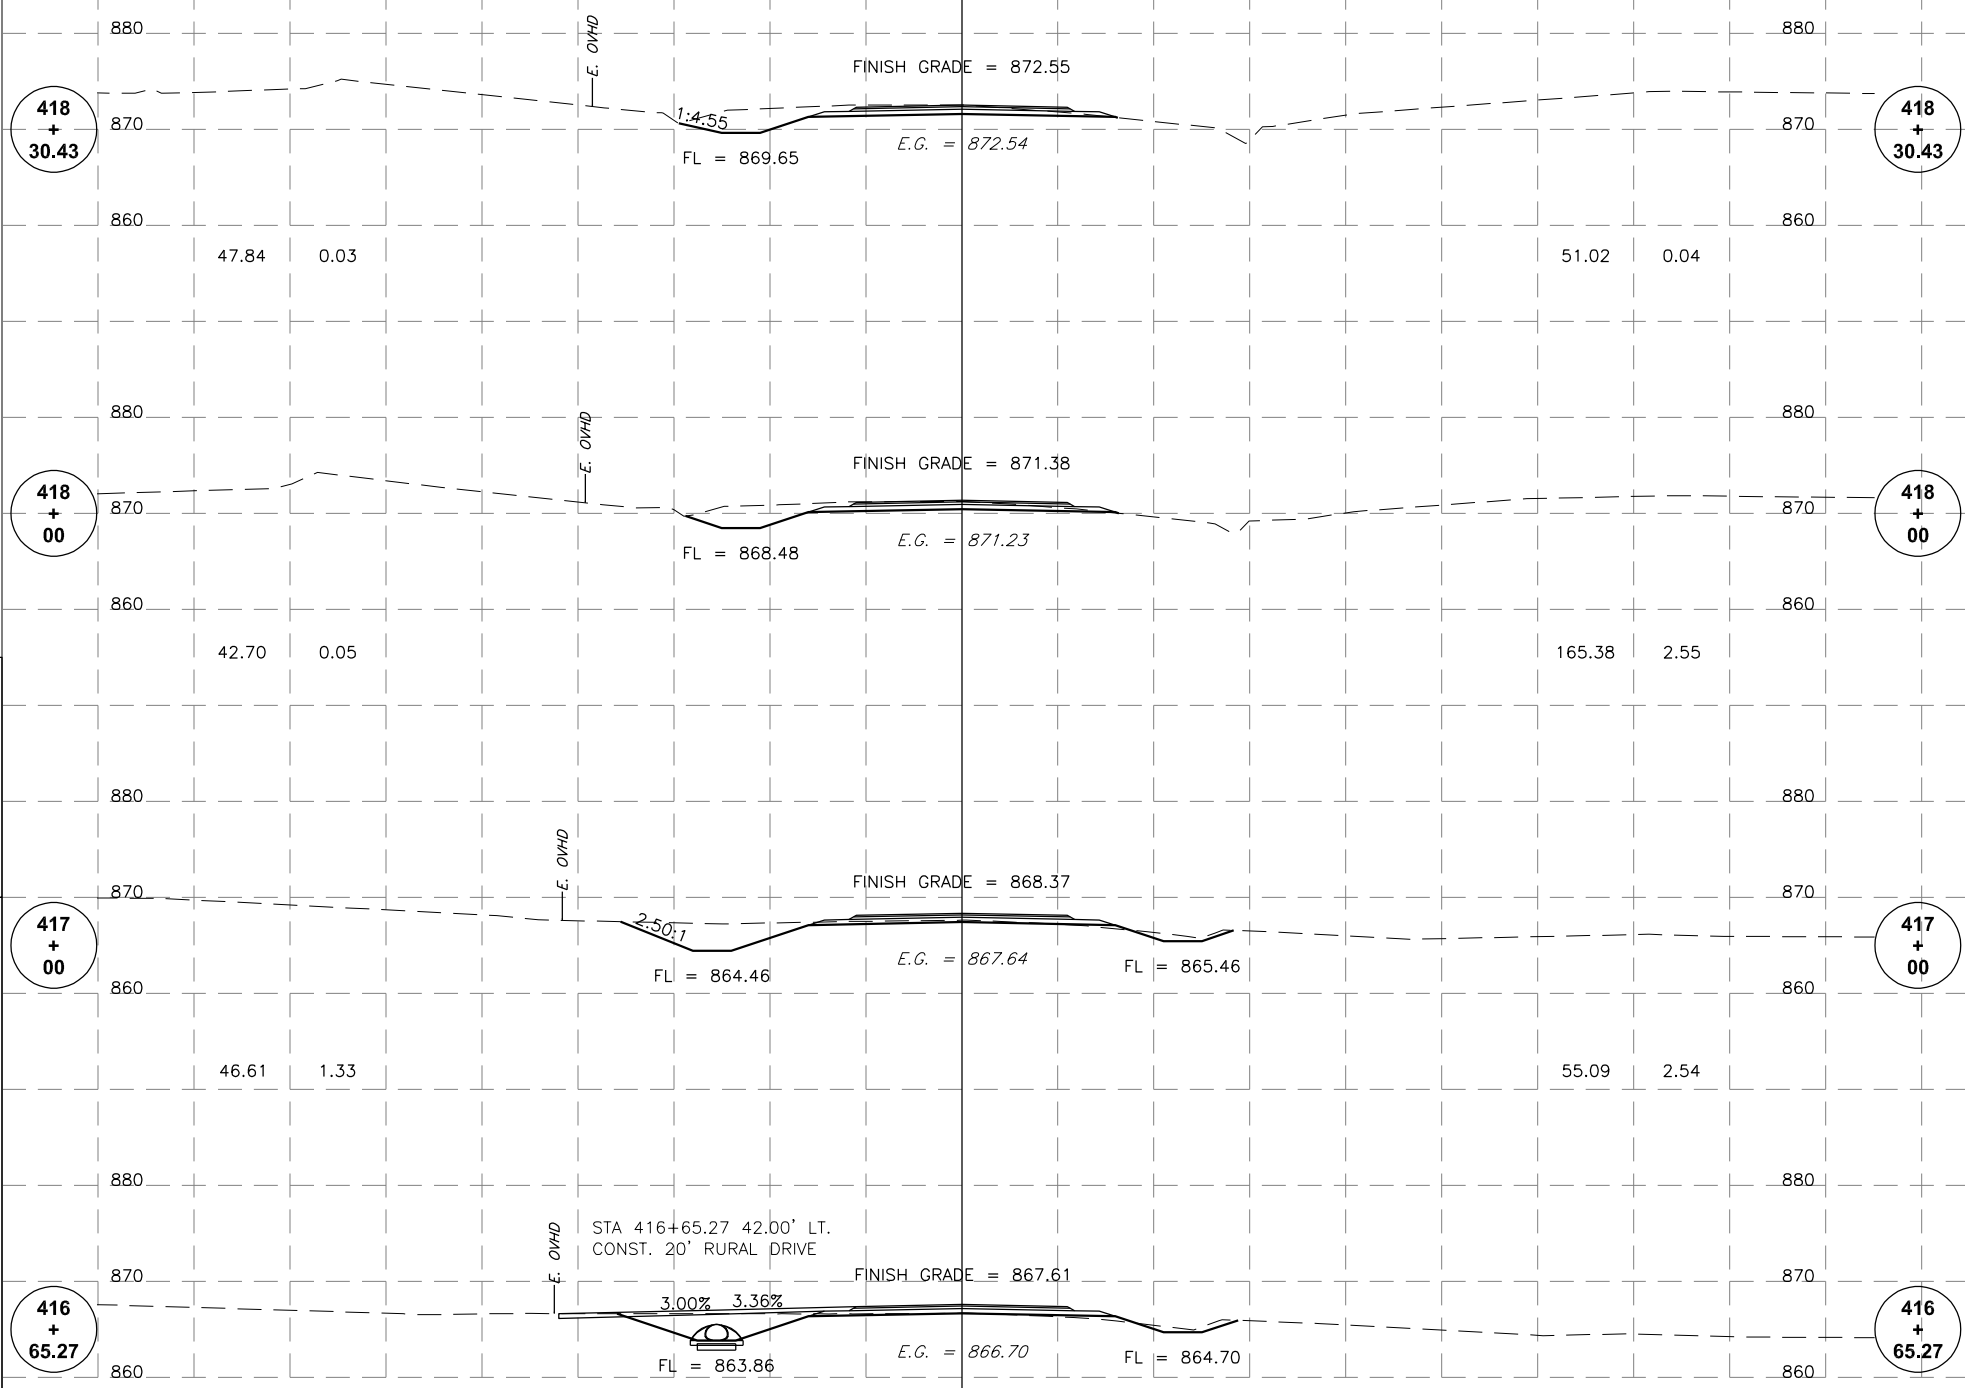

0  
5'  
10'  
20'  
FILE: X49.DWG  
DATE: 3/3/17  
STATE JOB PIECE NO. 25447(04)  
SHEET NO. X049

STA 416+65.27 42.00' LT.  
CONST. 20' RURAL DRIVE

3.00% 3.36%

STR NO. 60  
STA 416+65.28 26.00' LT.  
CONST. 28" X 20" X 44'  
CGSPA W/PCES EACH END