
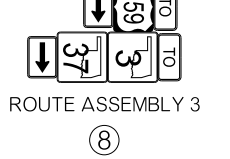
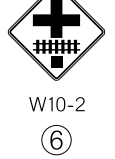
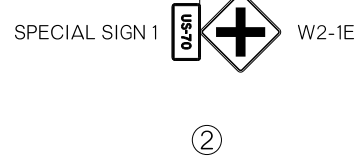
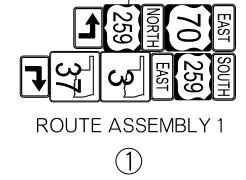


REVISIONS		
REV. NO.	DESCRIPTION	DATE

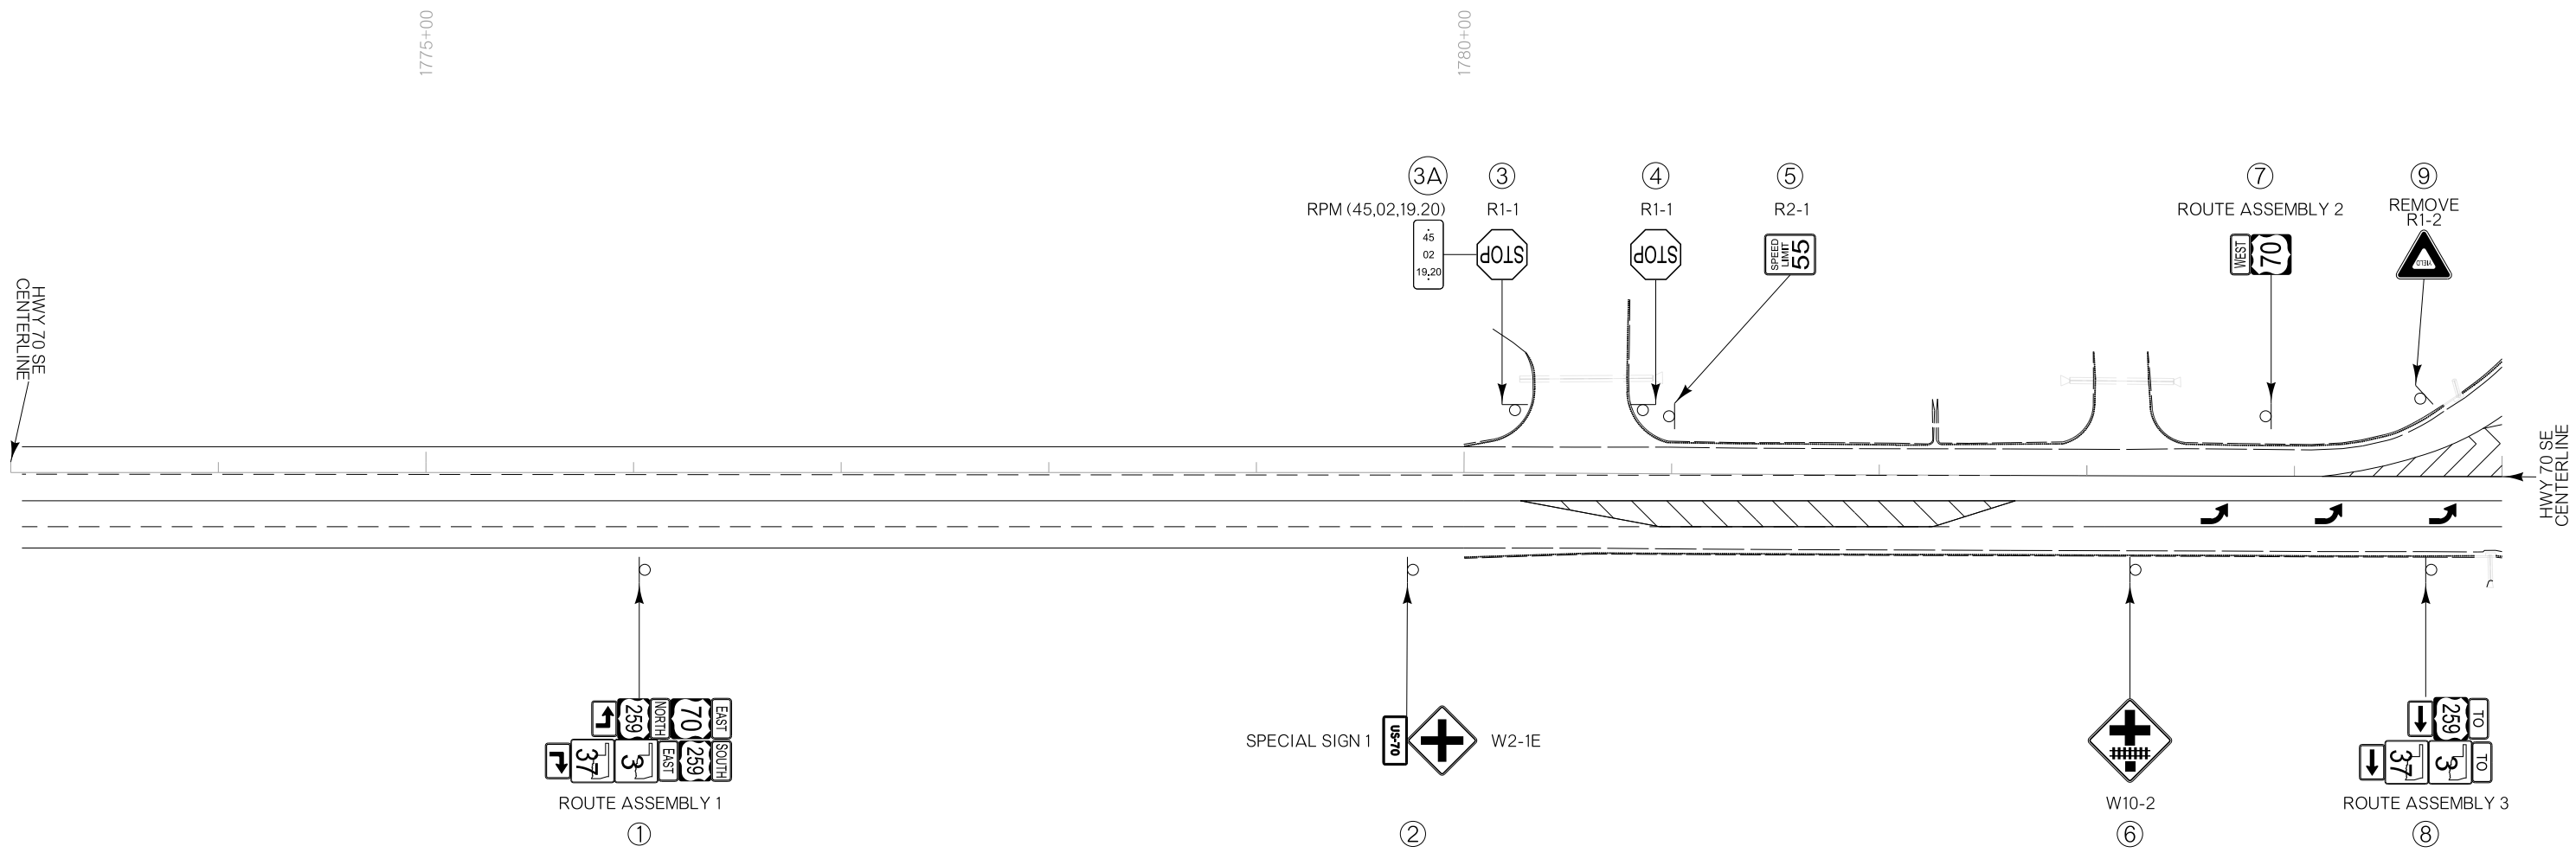

NOT TO SCALE

KEY:  
d SIGN

DIVISION 2 US-70B  SIGNING (WEST)	MCCURTAIN COUNTY		DETAIL:	JF	8/16
			CHECK:	GF	8/16
			ENGINEER:	KCD	8/16
			GROUP:	ABRAHAM EM: MAAROUF	
STATE OF OKLAHOMA		DEPARTMENT OF TRANSPORTATION			
JOBPIECE NO. 33075(56)		SHEET NO. T008			