


REVISIONS		
REV. NO.	DESCRIPTION	DATE

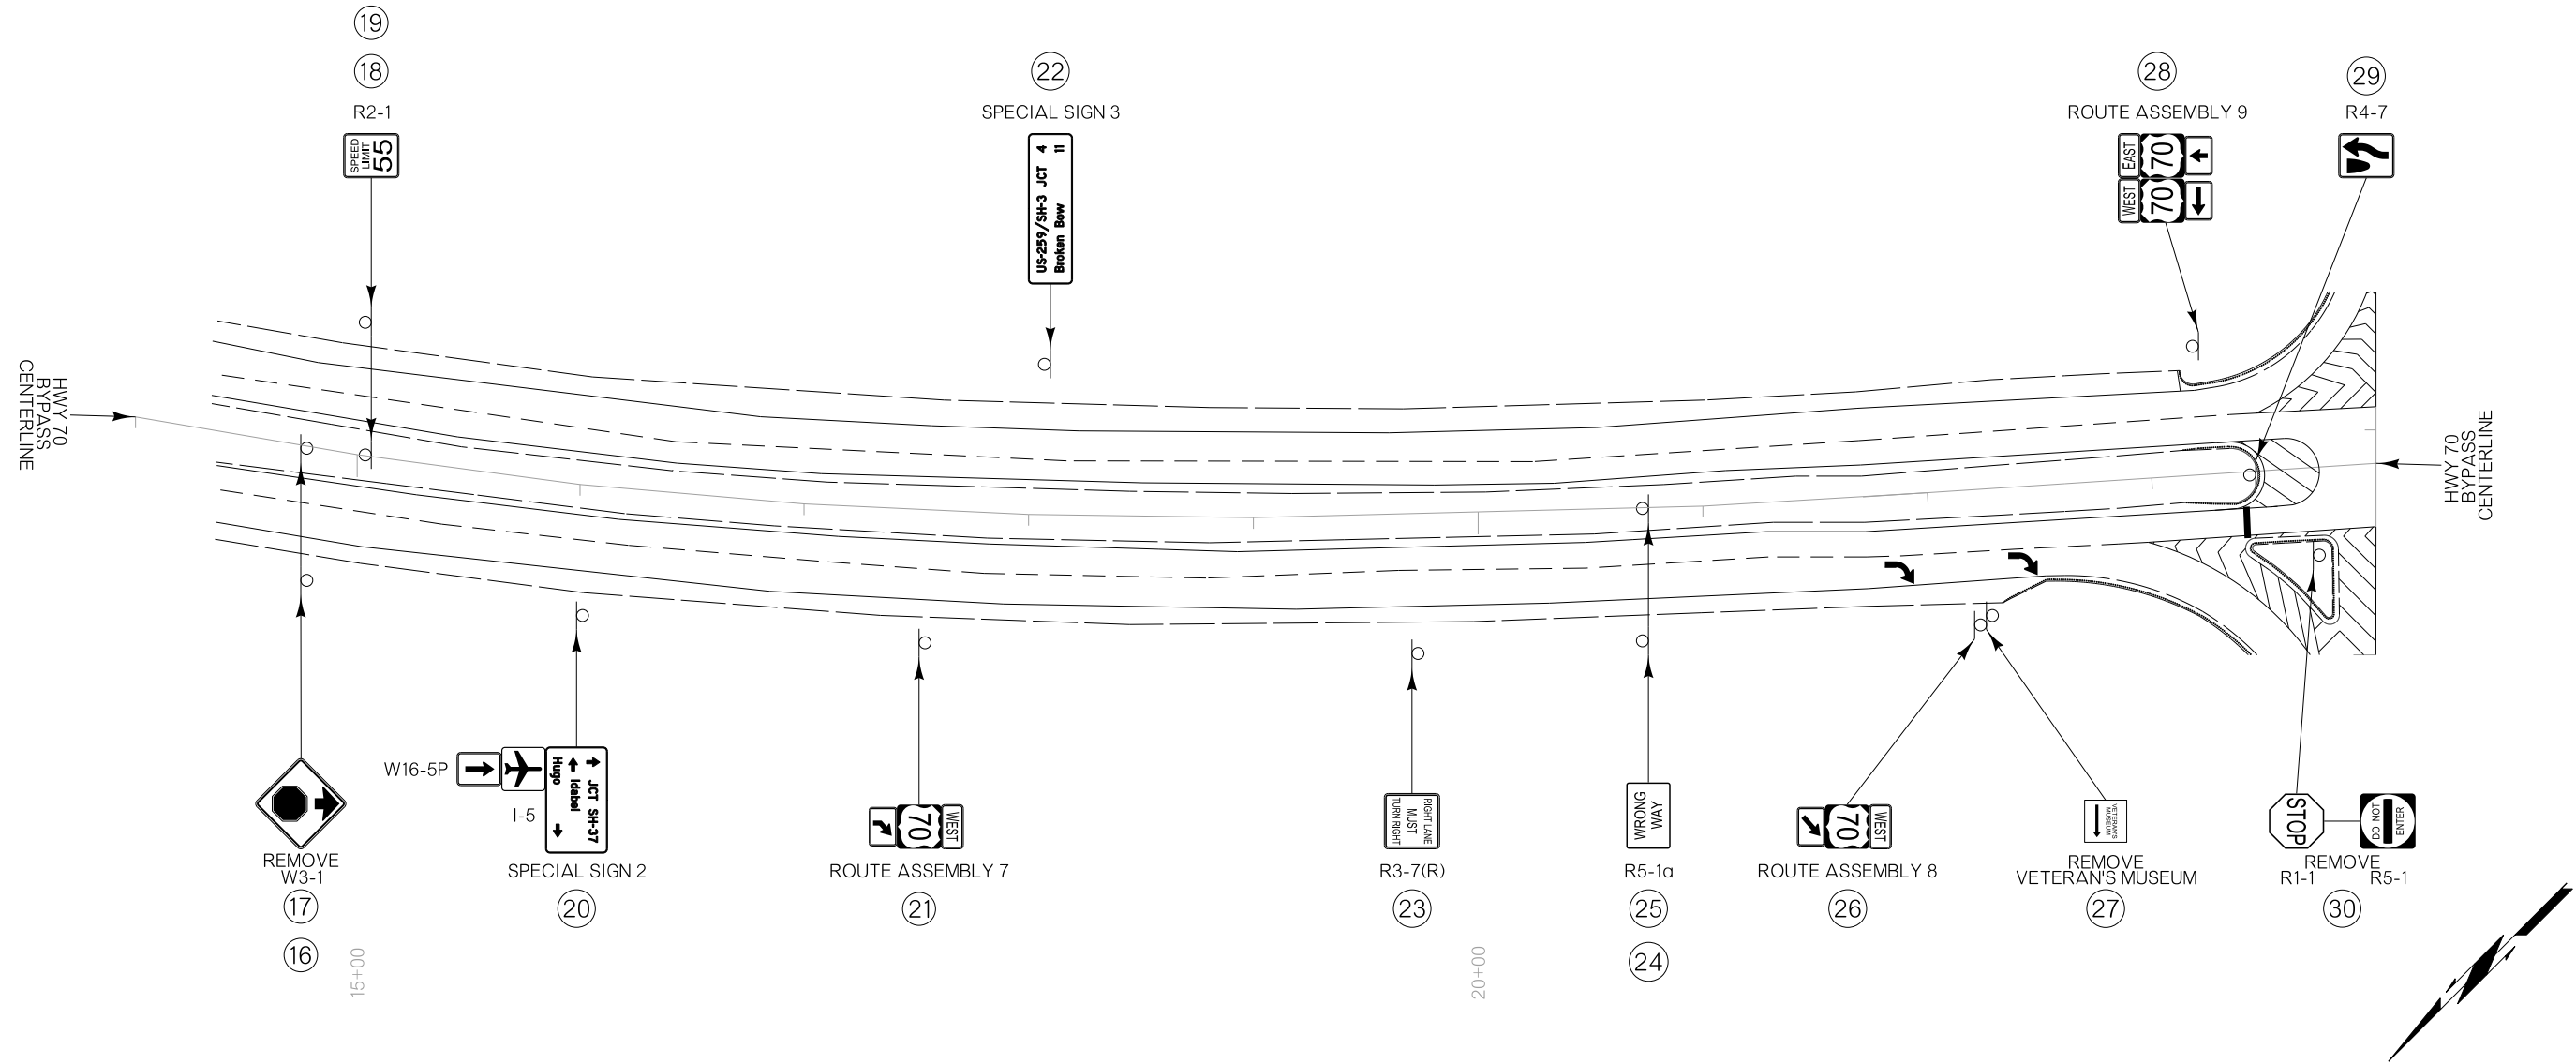

NOT TO SCALE

KEY:
d SIGN

DIVISION 2 US-70B	MCCURTAIN COUNTY	DETAIL:	JF	8/16
SIGNING (NORTH)		CHECK:	GF	8/16
		ENGINEER:	KCD	8/16
STATE OF OKLAHOMA		DEPARTMENT OF TRANSPORTATION	GROUP: ABRAHAM EM: MAAROUF	JOBPIECE NO. 33075(56)
			SHEET NO. T010	