


REVISIONS		
REV. NO.	DESCRIPTION	DATE

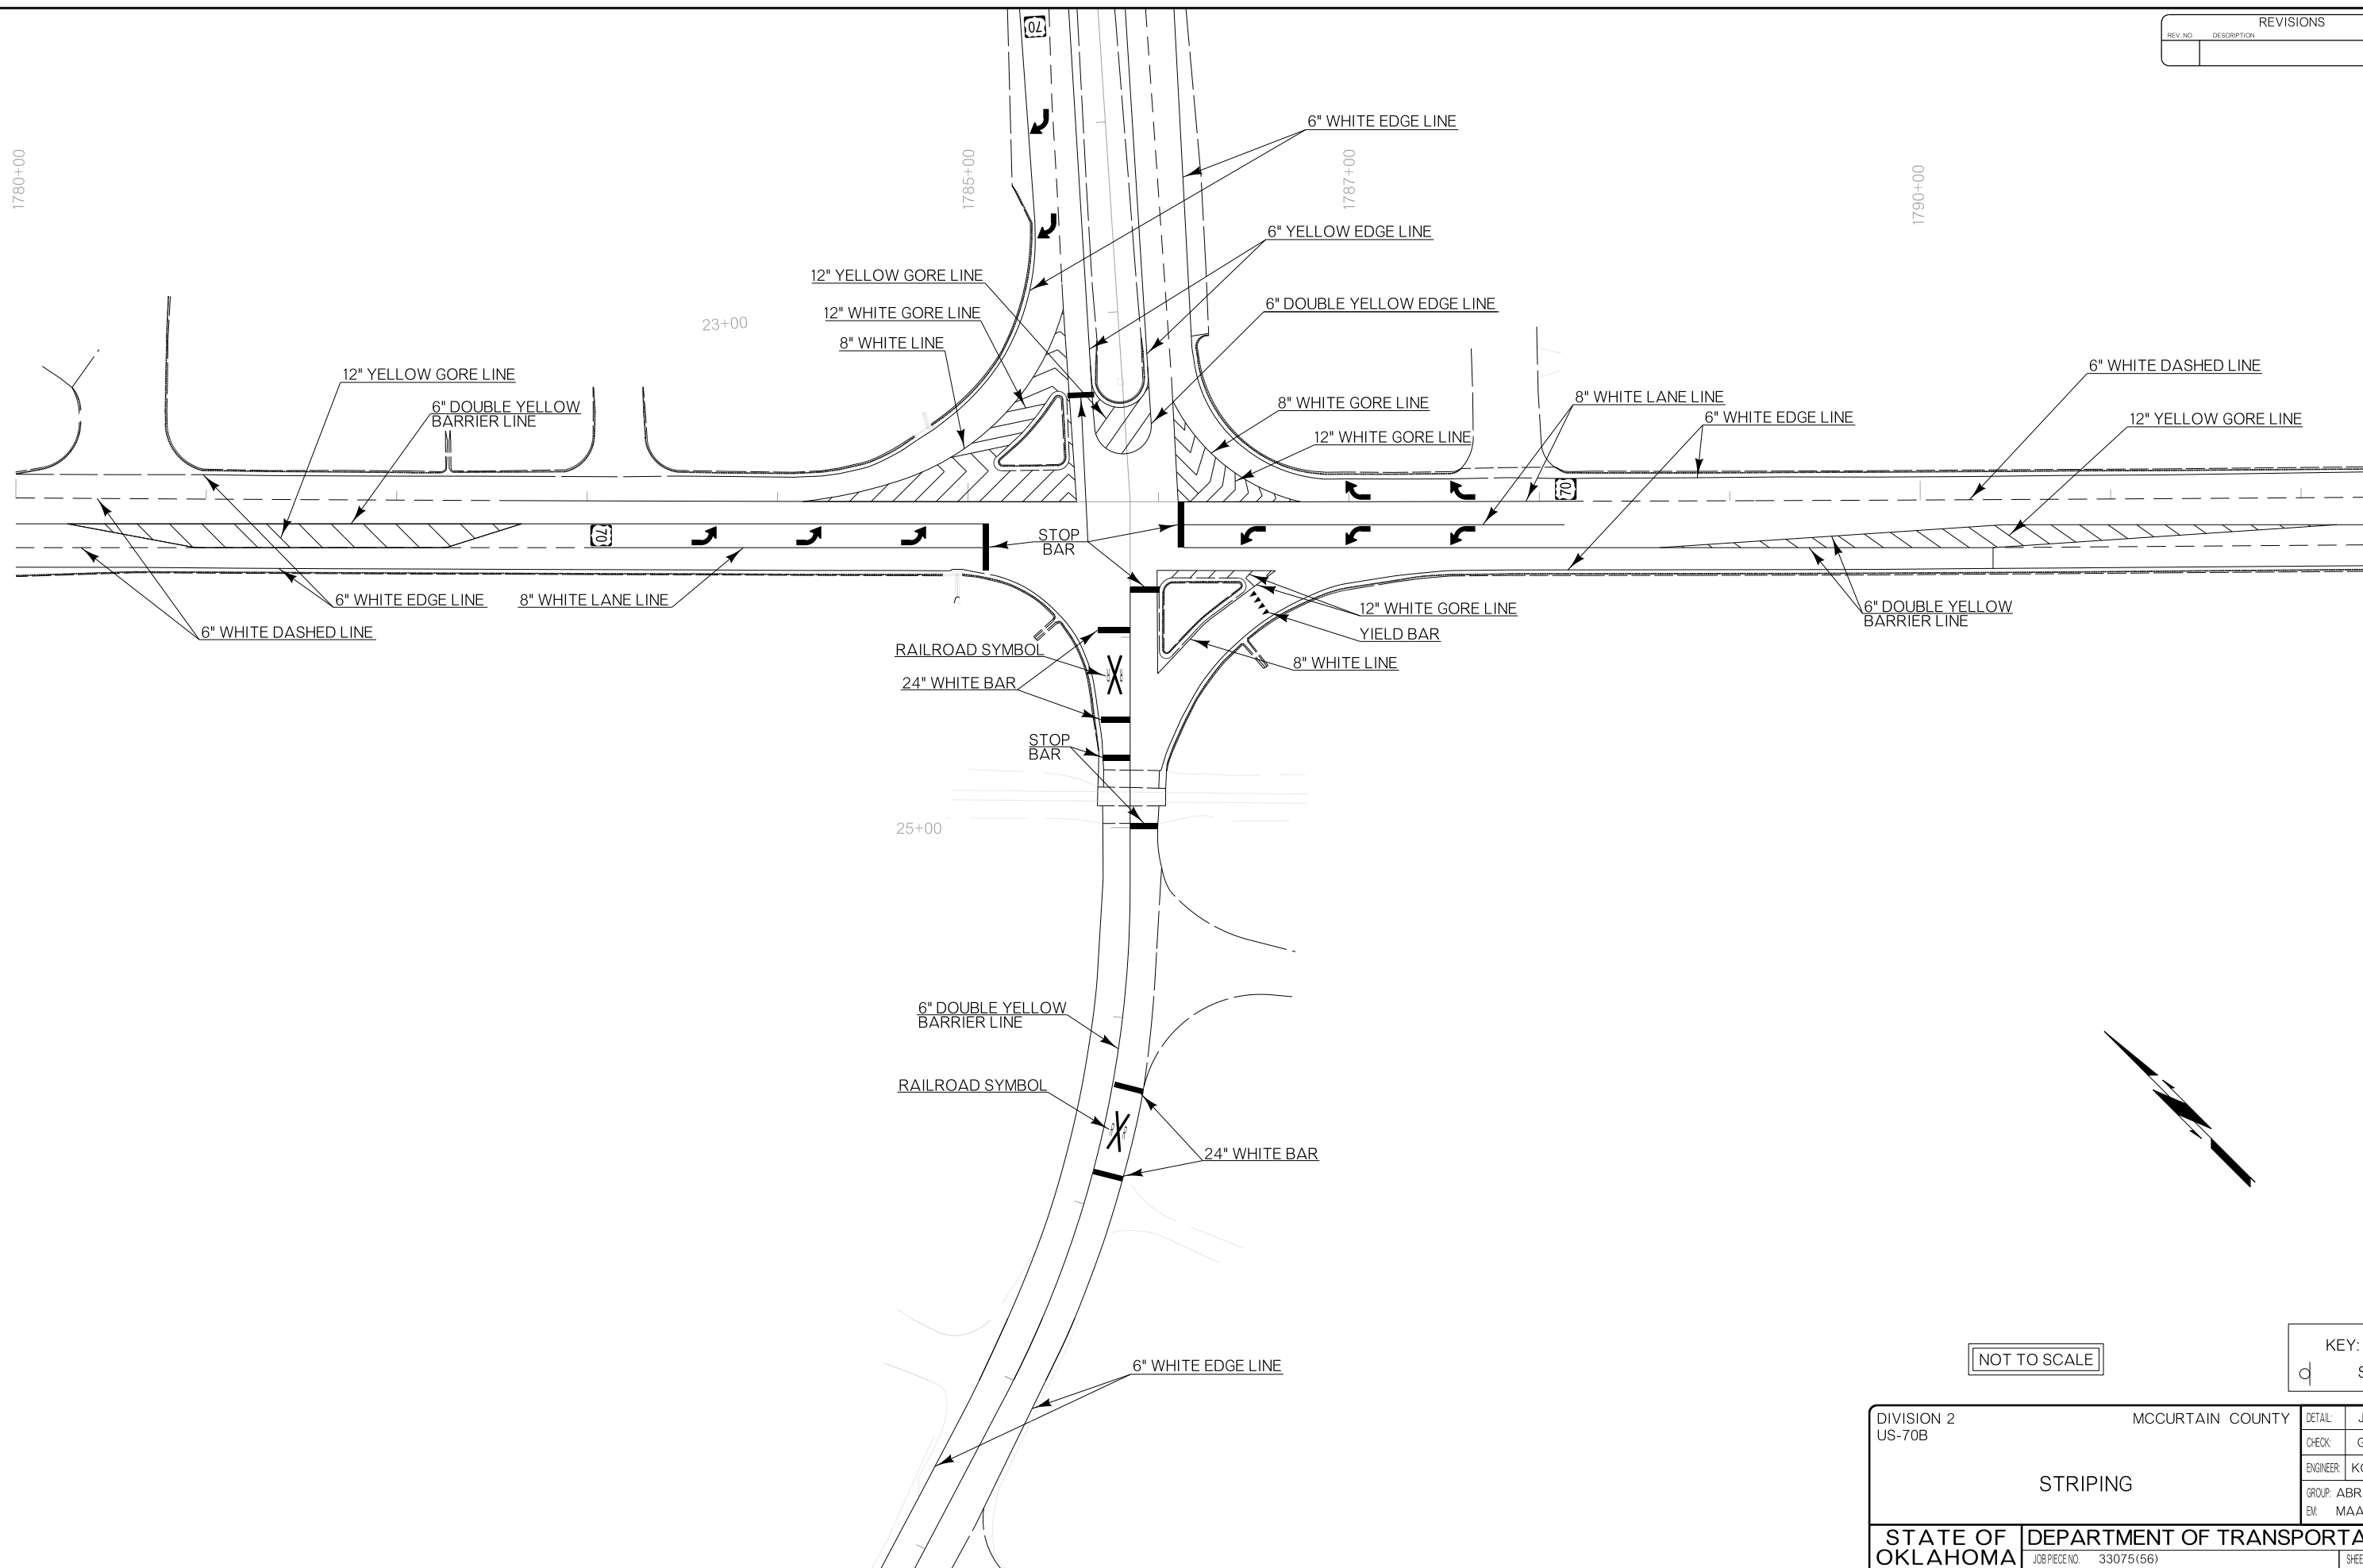

NOT TO SCALE

KEY:
d SIGN

DIVISION 2 US-70B	MCCURTAIN COUNTY	DETAIL:	JF	8/16
STRIPING		CHECK:	GF	8/16
		ENGINEER:	KCD	8/16
STATE OF OKLAHOMA		DEPARTMENT OF TRANSPORTATION	GROUP: ABRAHAM EM: MAAROUF	
JOB/PIECE NO. 33075(56)		SHEET NO. T012		