


REVISIONS		
REV. NO.	DESCRIPTION	DATE

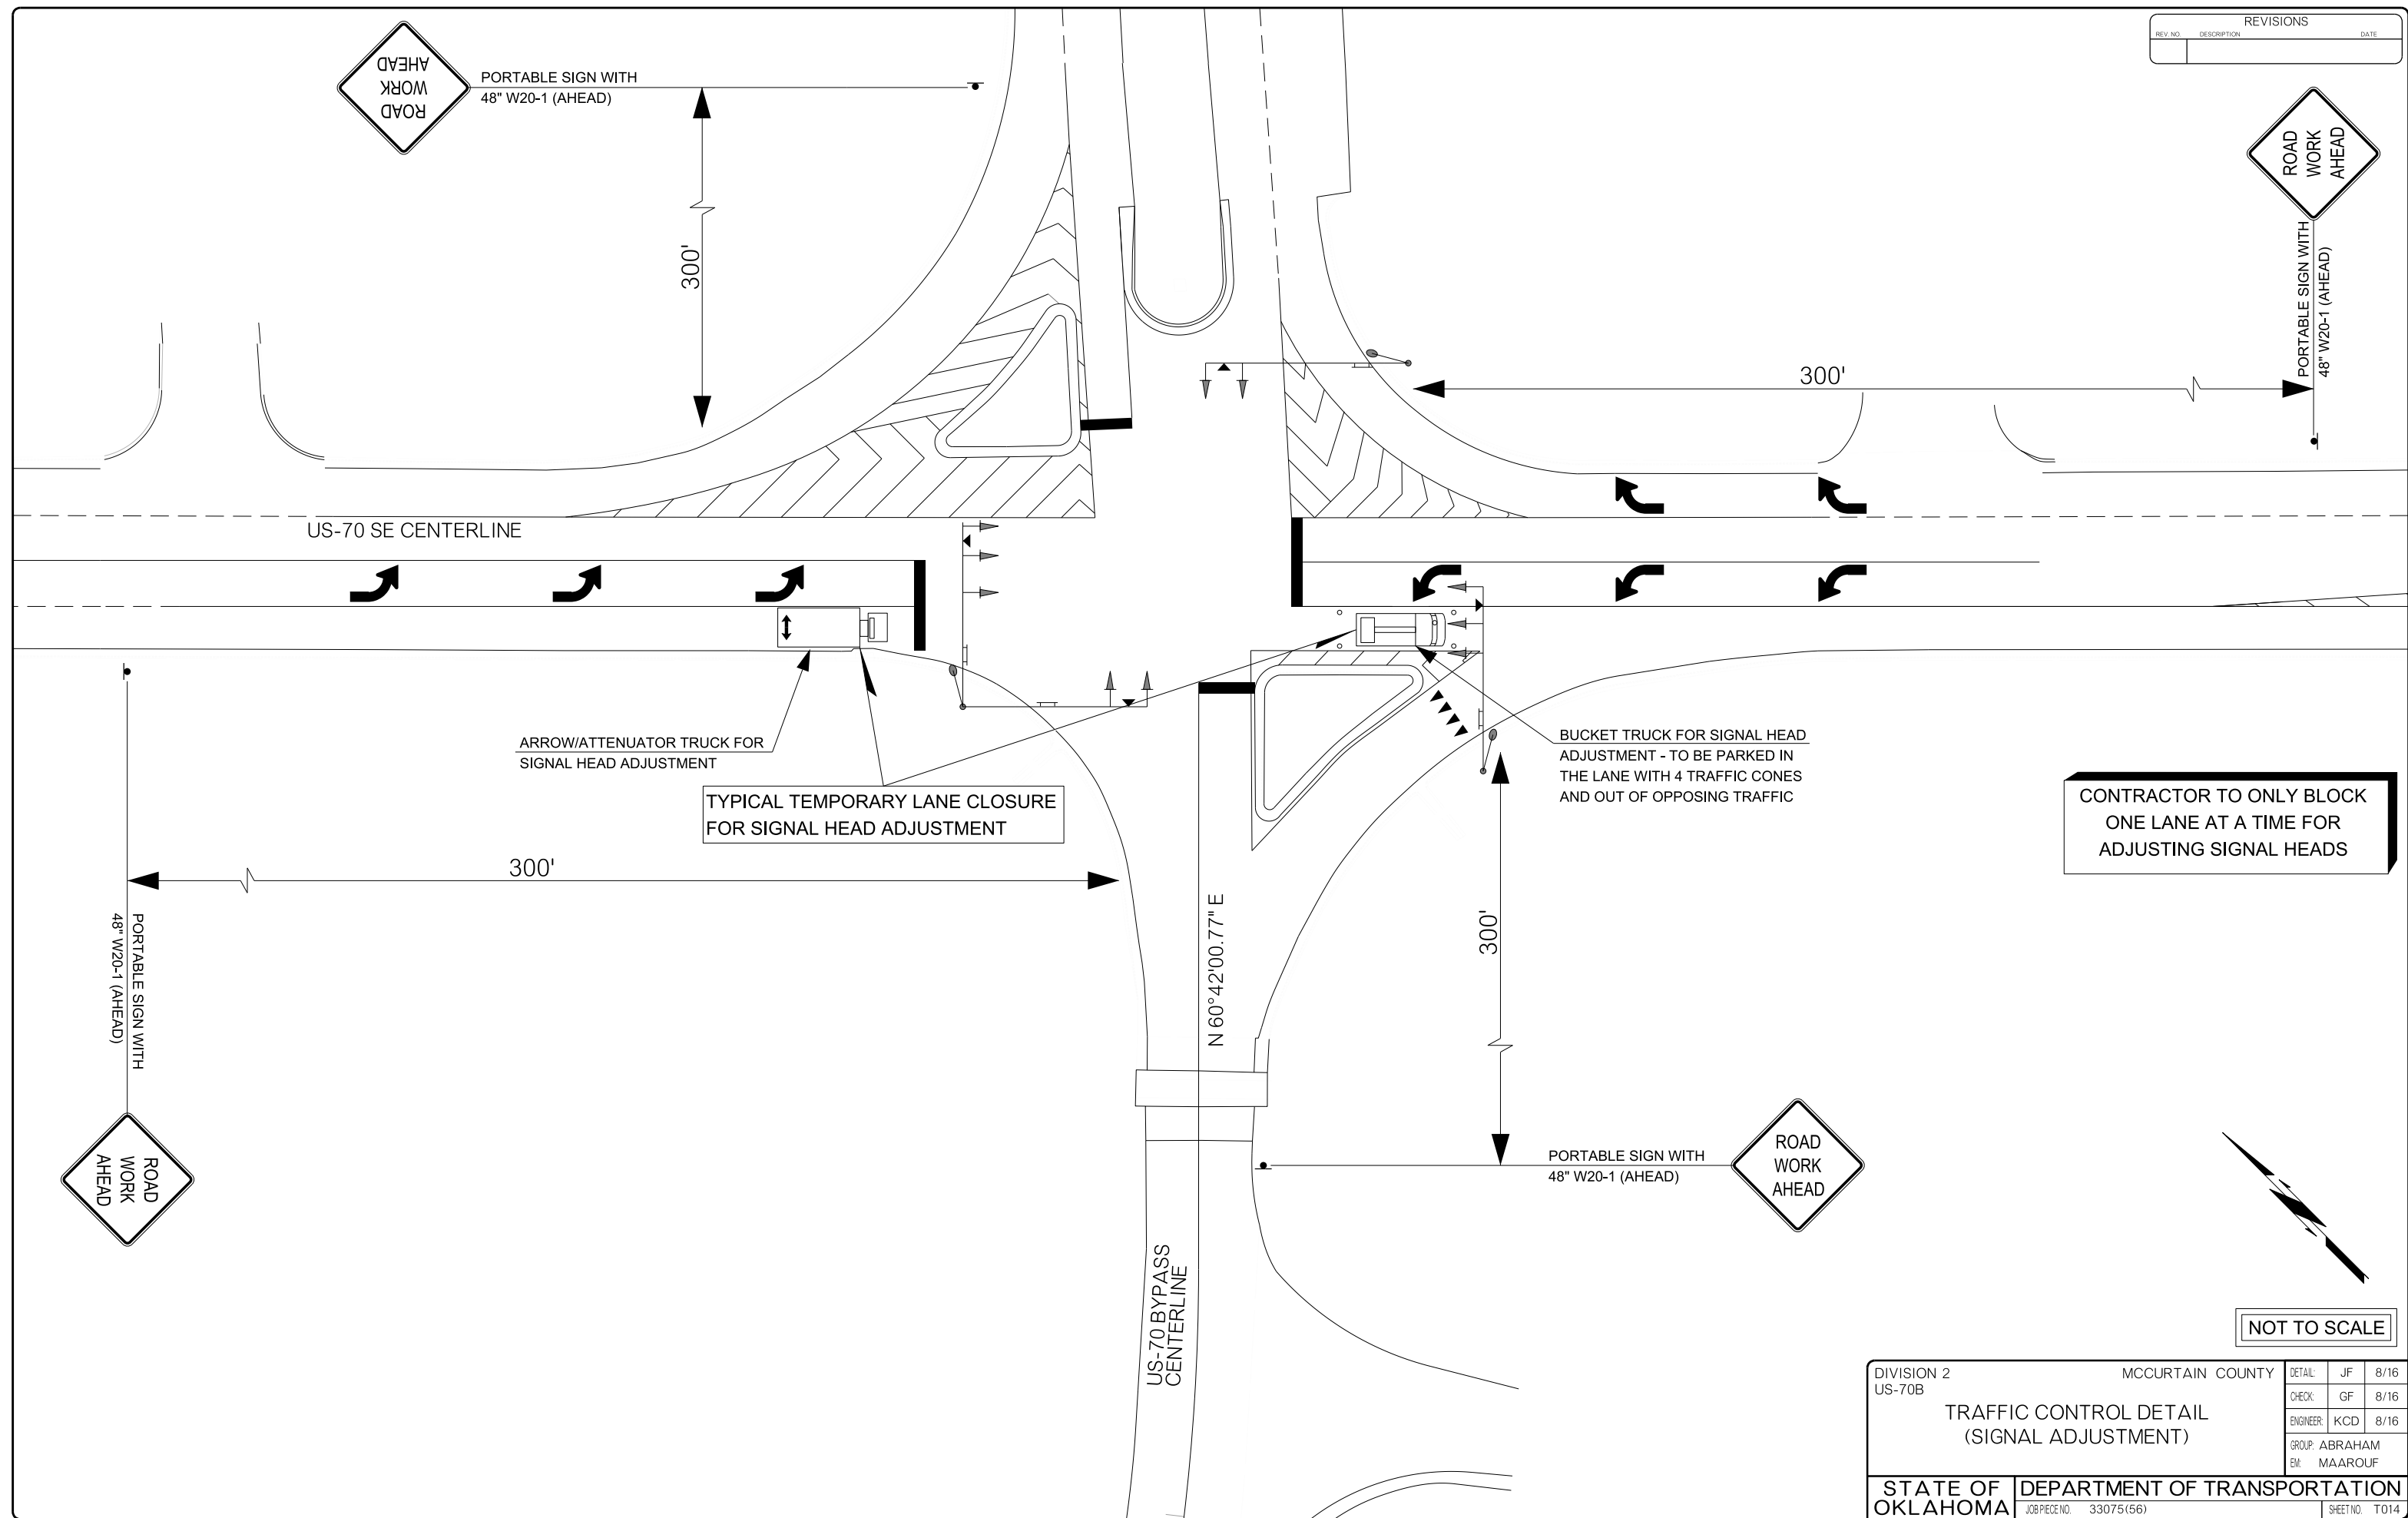

CONTRACTOR TO ONLY BLOCK ONE LANE AT A TIME FOR ADJUSTING SIGNAL HEADS

NOT TO SCALE

DIVISION 2 US-70B	MCCURTAIN COUNTY	DETAIL: JF 8/16
TRAFFIC CONTROL DETAIL (SIGNAL ADJUSTMENT)		CHECK: GF 8/16
		ENGINEER: KCD 8/16
GROUP: ABRAHAM		EM: MAAROUF
STATE OF OKLAHOMA	DEPARTMENT OF TRANSPORTATION	
JOB/PIECE NO. 33075(56)	SHEET NO. T014	