
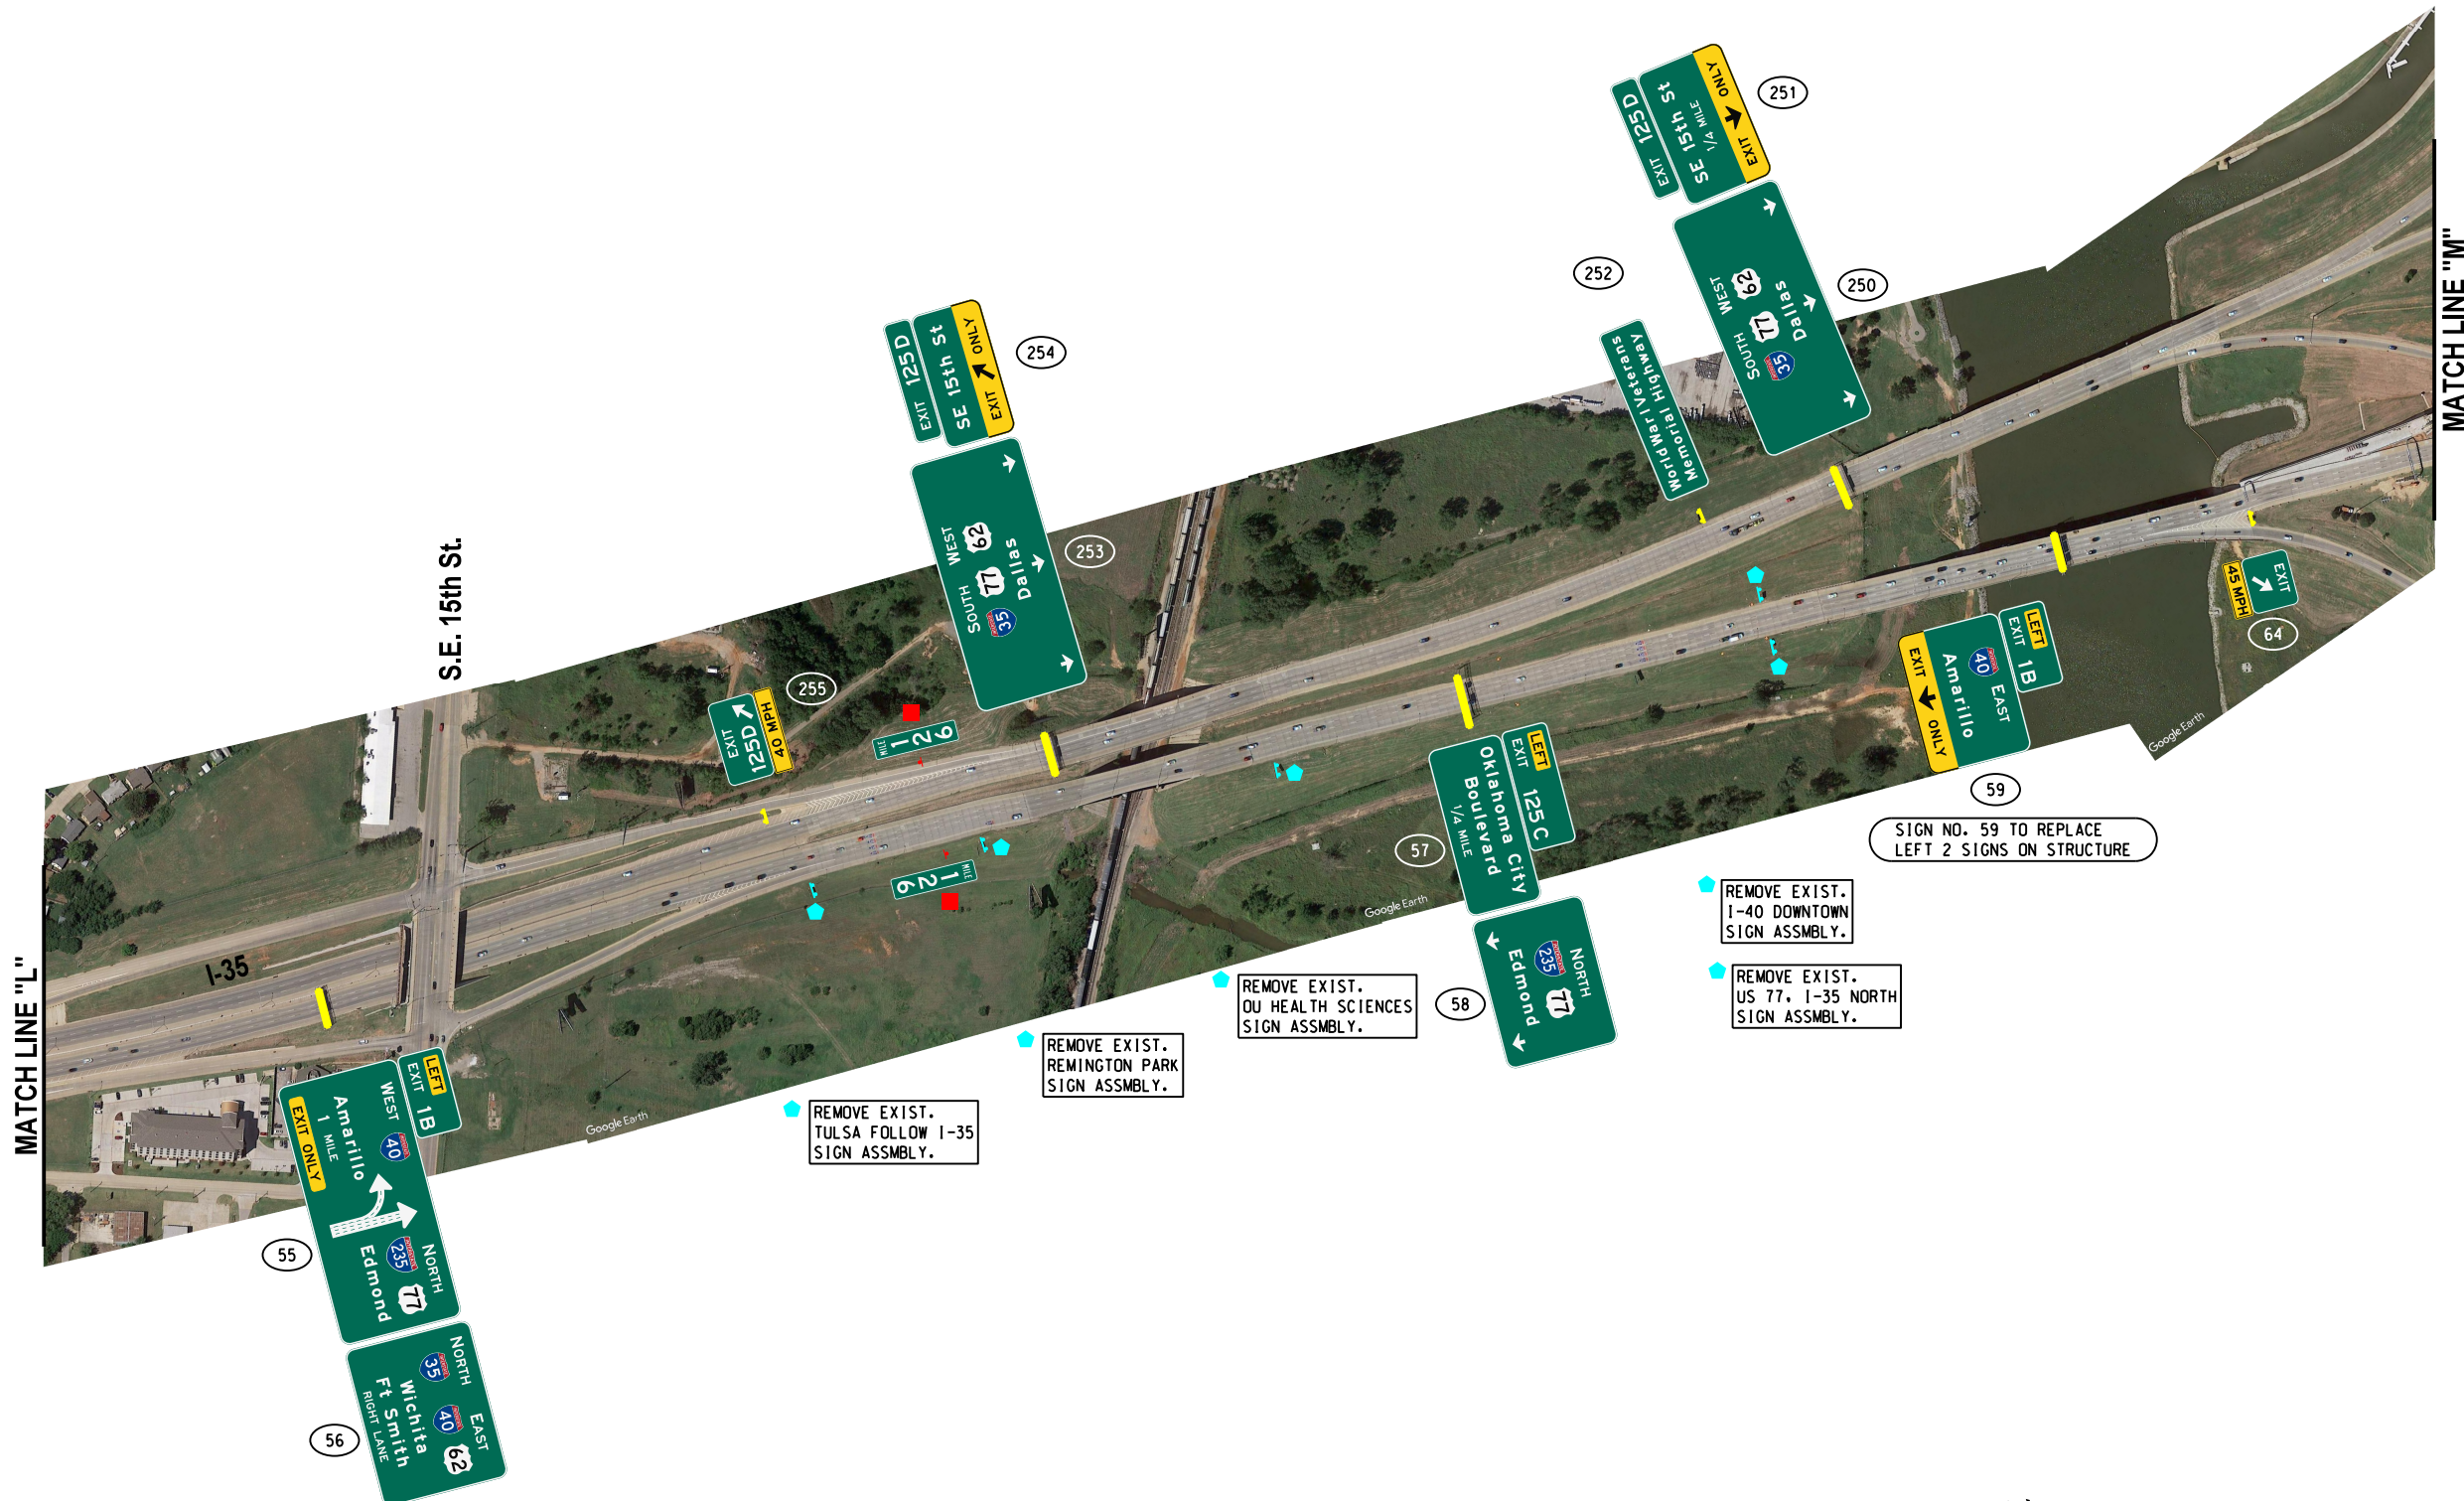


REVISIONS		
NO.	DESCRIPTION	DATE

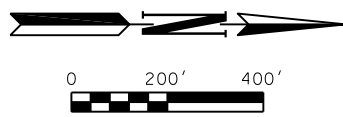

REMOVE EXIST.
TULSA FOLLOW I-35
SIGN ASSMBLY.

REMOVE EXIST.
REMINGTON PARK
SIGN ASSMBLY.

REMOVE EXIST.
OU HEALTH SCIENCES
SIGN ASSMBLY.

REMOVE EXIST.
I-40 DOWNTOWN
SIGN ASSMBLY.

REMOVE EXIST.
US 77, I-35 NORTH
SIGN ASSMBLY.

SIGN NO. 59 TO REPLACE
LEFT 2 SIGNS ON STRUCTURE



■ = PROPOSED SIGN

Design	SDH	09/14/17
Drawn	CCC	09/14/17



SIGNING PLAN
I-35 (SHEET 9 OF 22)

State Job No. 32625(04) Sheet No. T086

OKLAHOMA COUNTY