
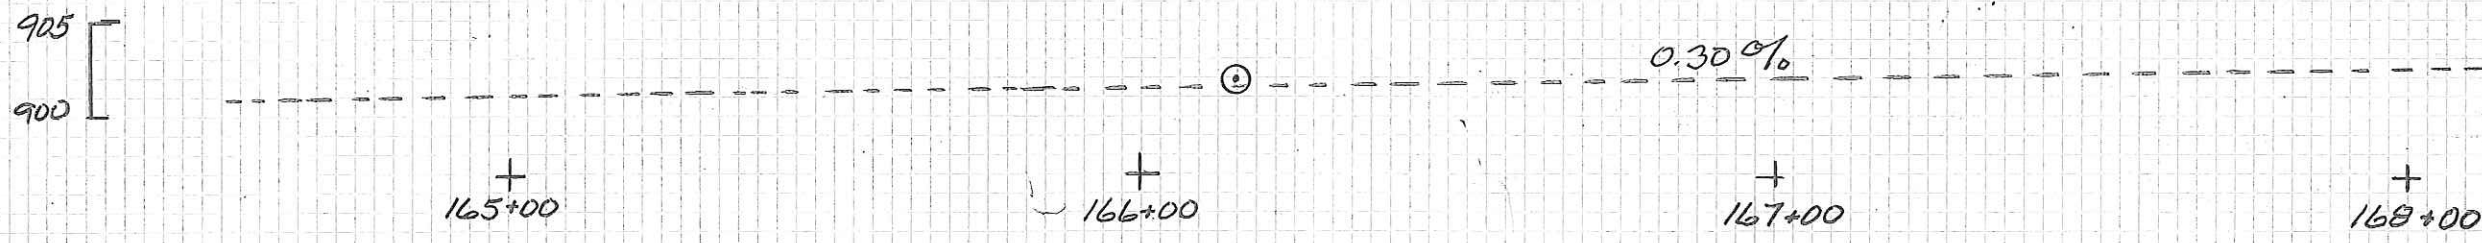


(*1) At gravel drives, use TBSC to tie in, as needed.

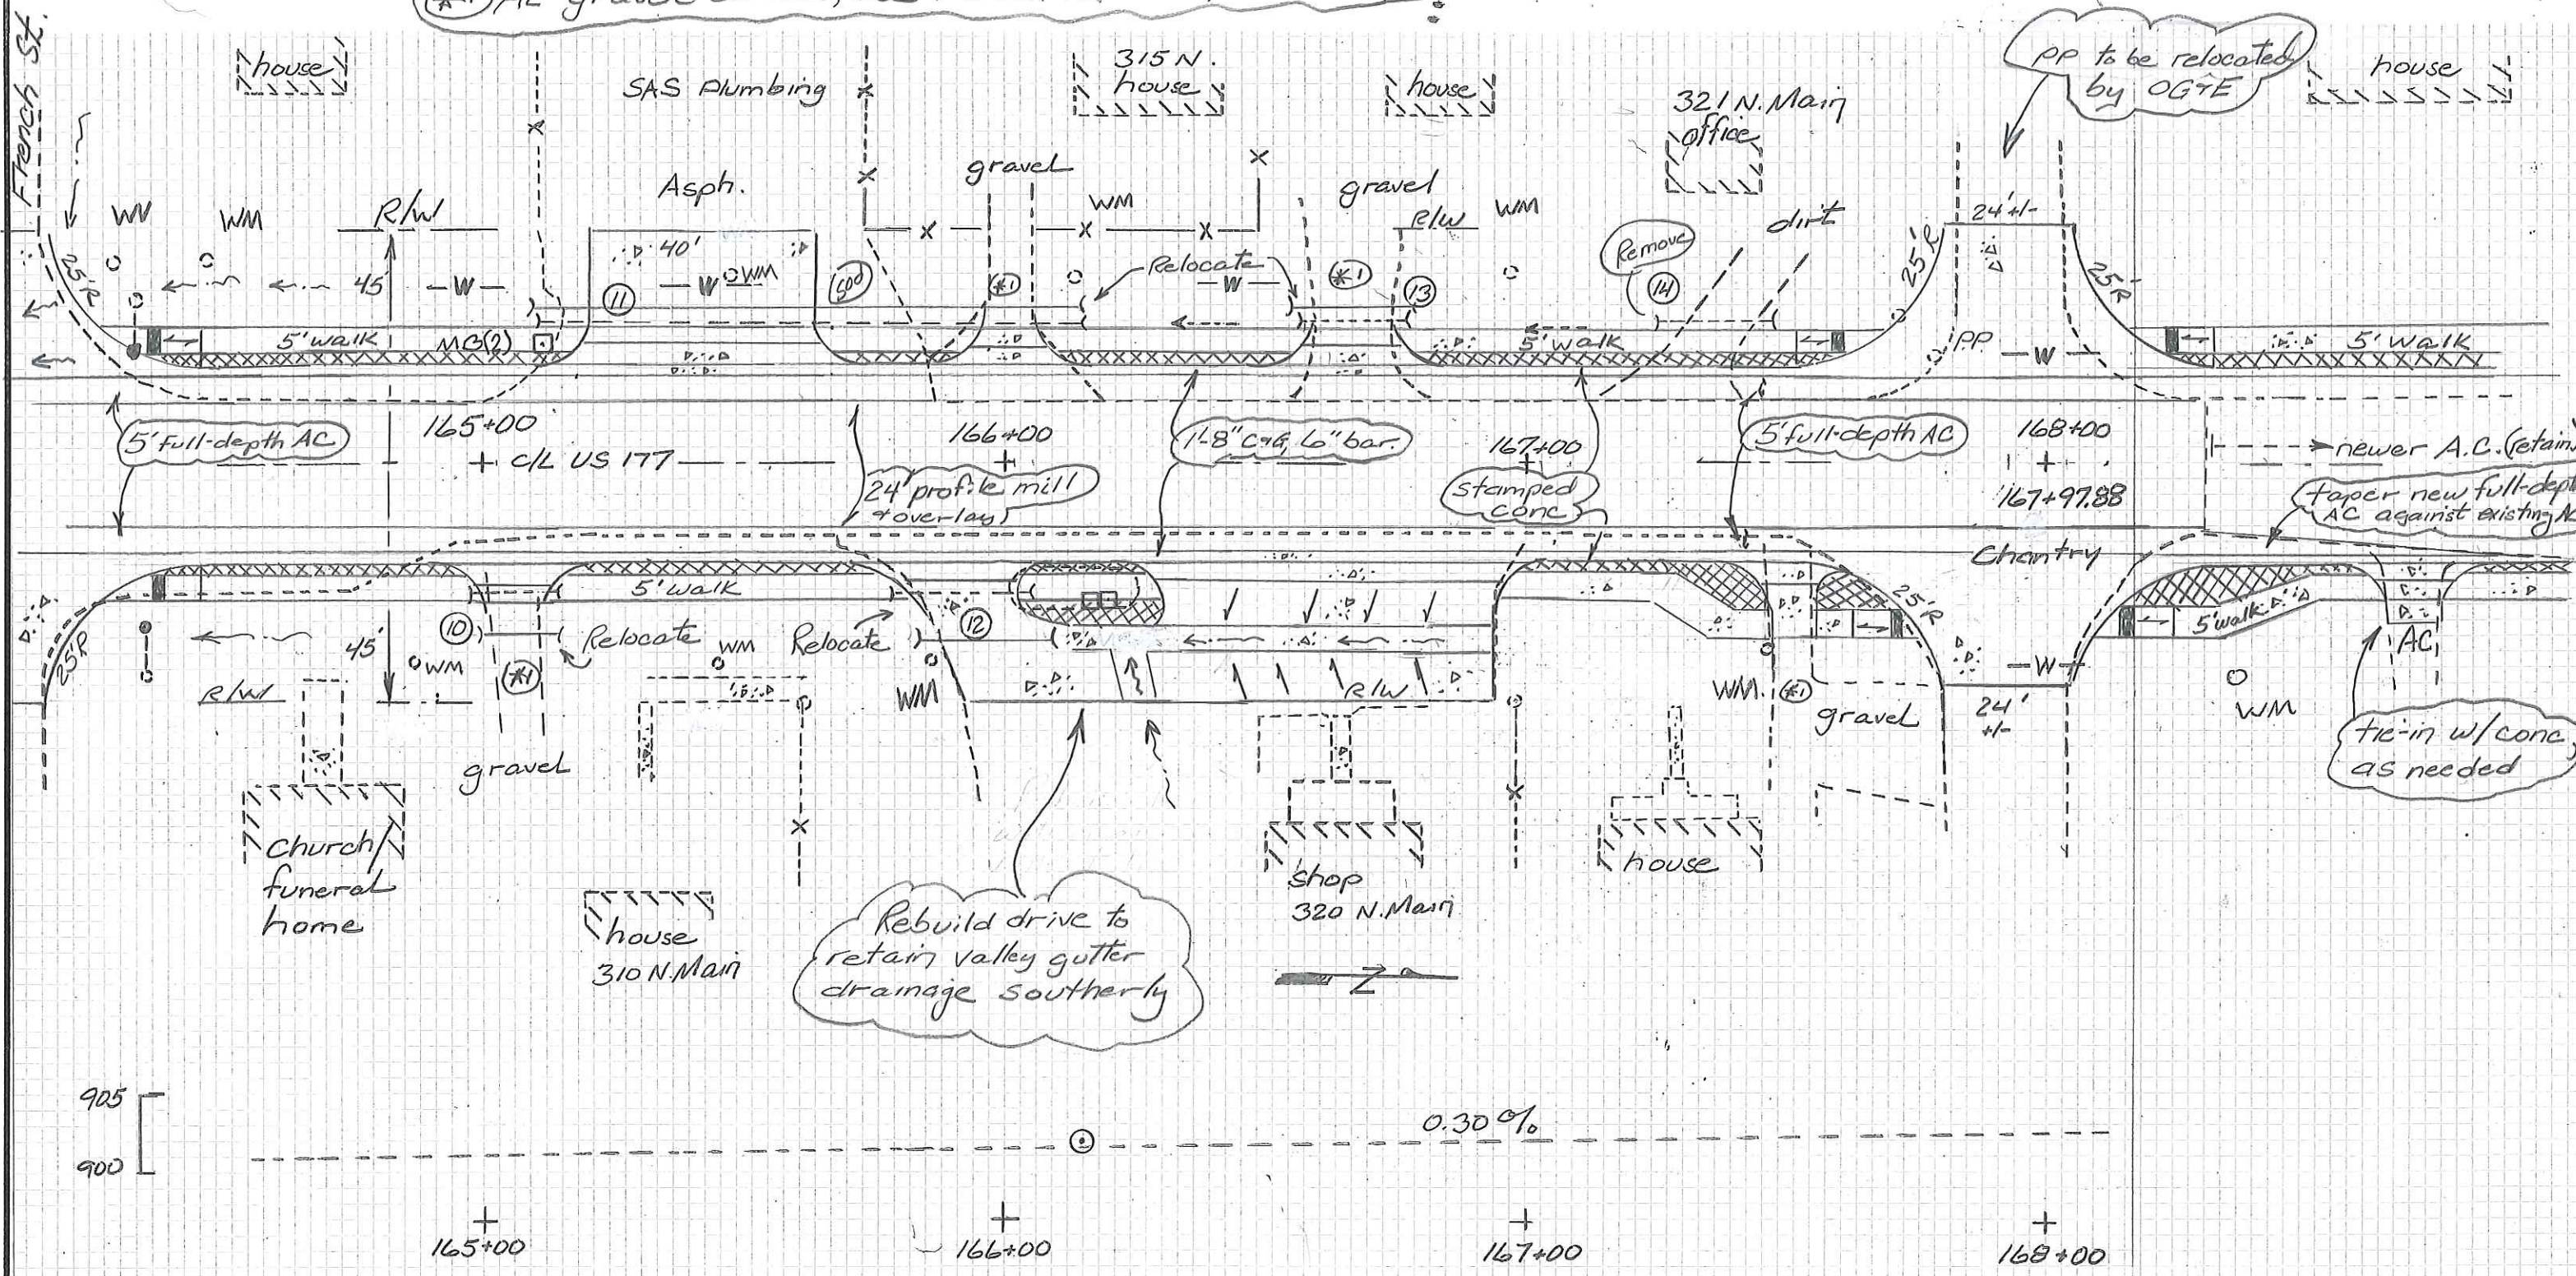

J/P 32746(04) and J/P 33232(04)
 PLAN AND PROFILE
 new work, French to Chantry