

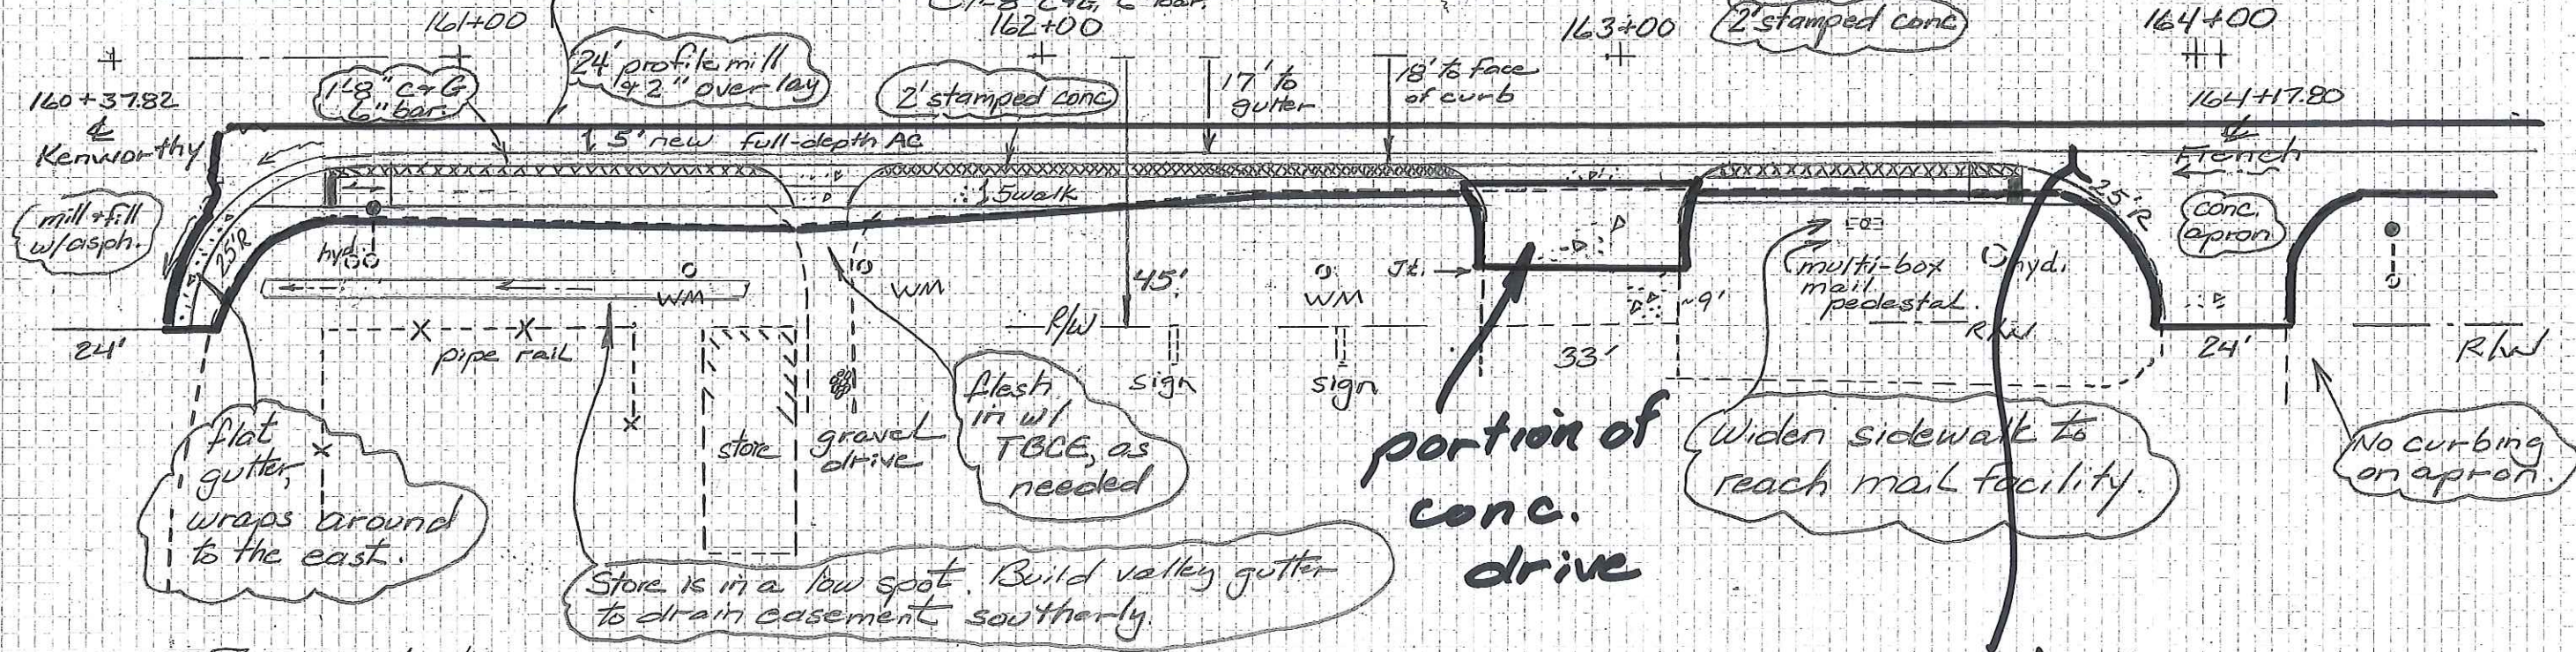


See Special Detail for grades and details

(West side)
Extent of special gutter grades. See Typical Section and Special Detail.

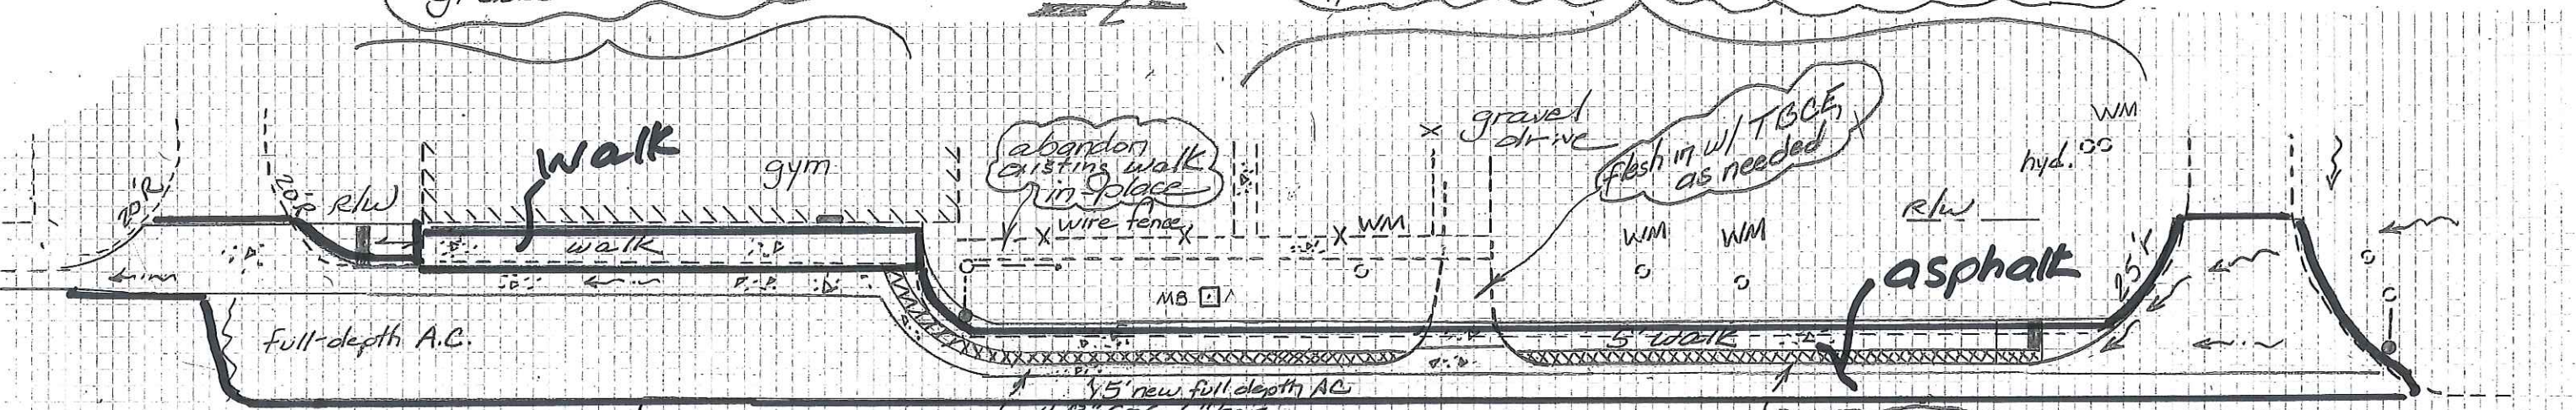

NOTE: For clarity, the curb & gutter are drawn as one.

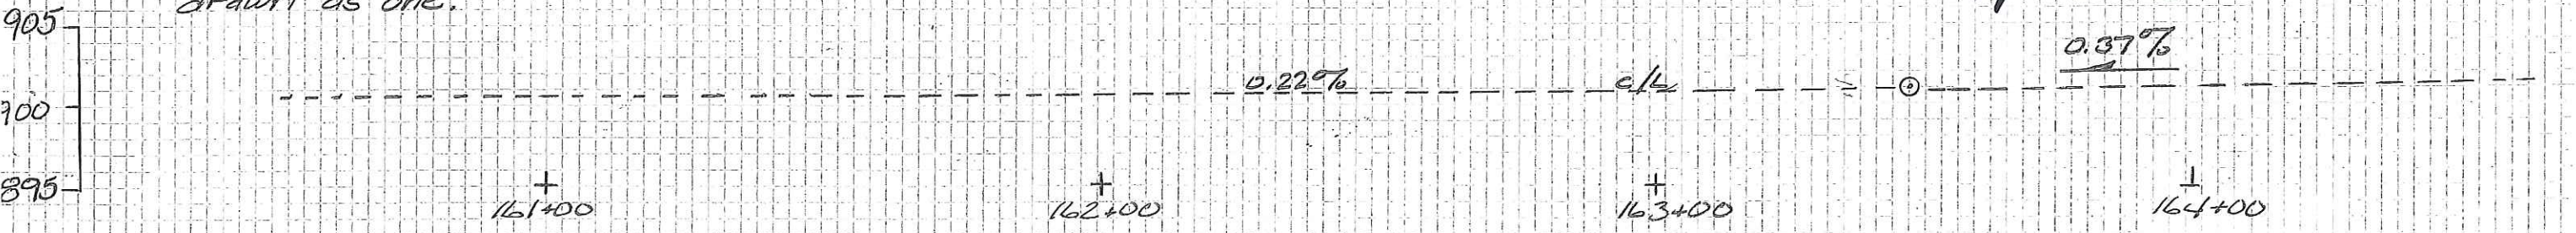

REMOVALS
Kenworthy to French

J/P 32746(04) and J/P 33232(04)