



101-S. Main
Frontier Realty

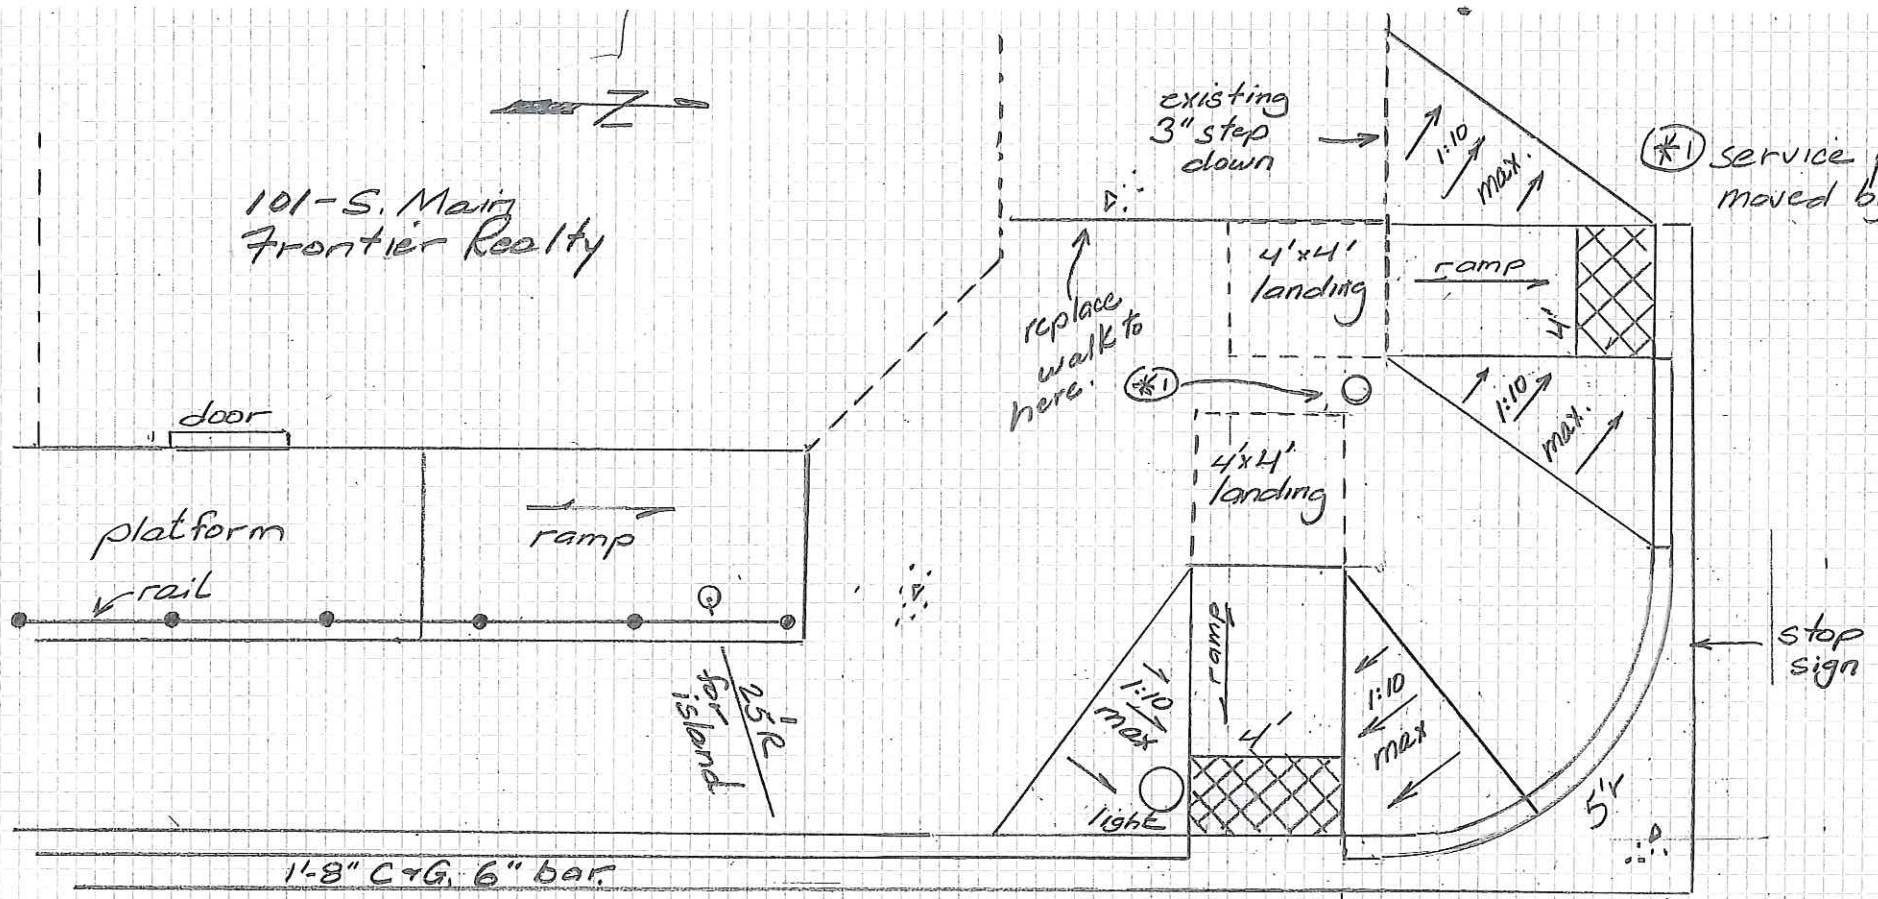

(*1) service pole for light. Should be moved by the City.

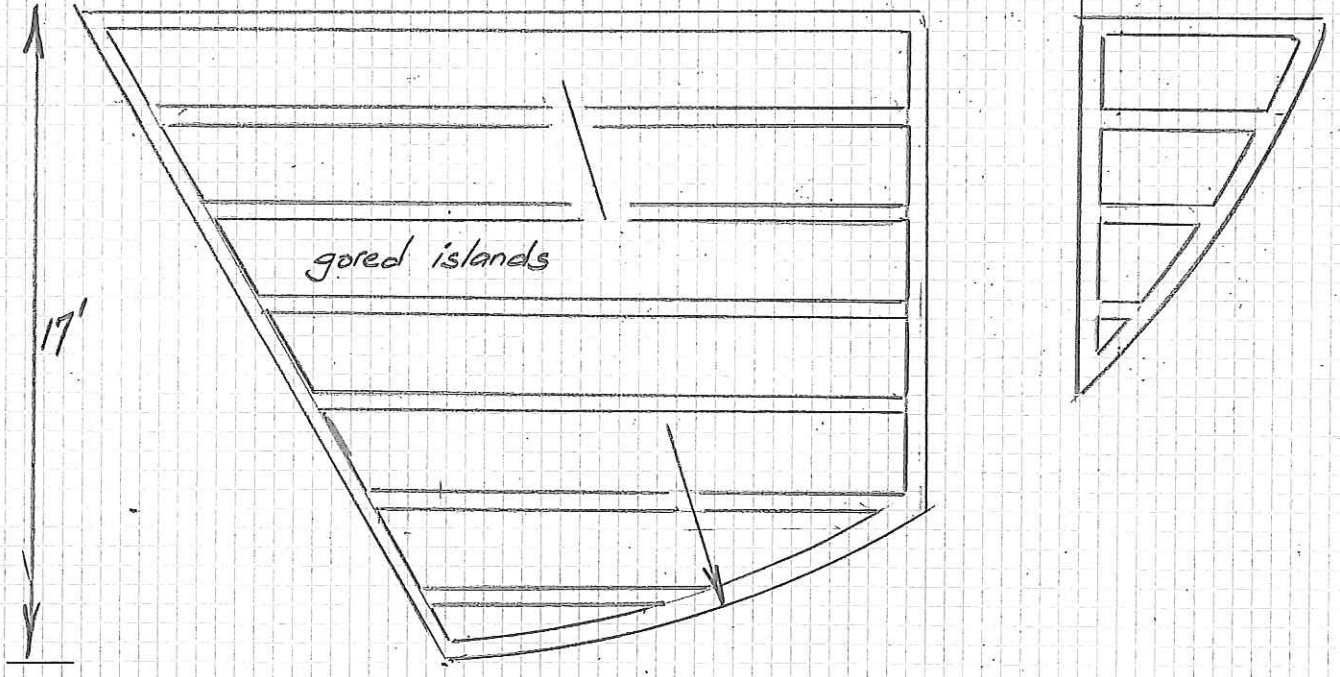

J/P 32746(04) and J/P 33232(04)

SPECIAL DETAIL
ramps at SW corner of Thomas