



WEN
12-6-16

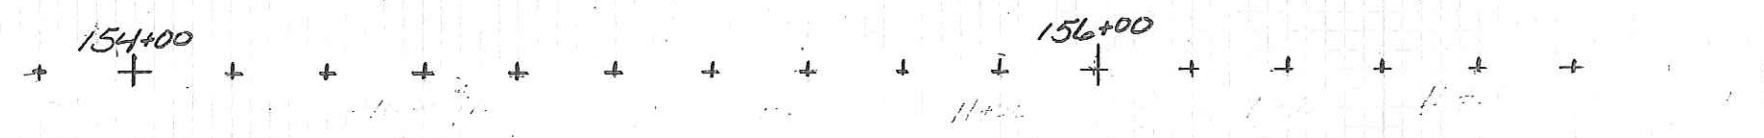

PLAN VIEW

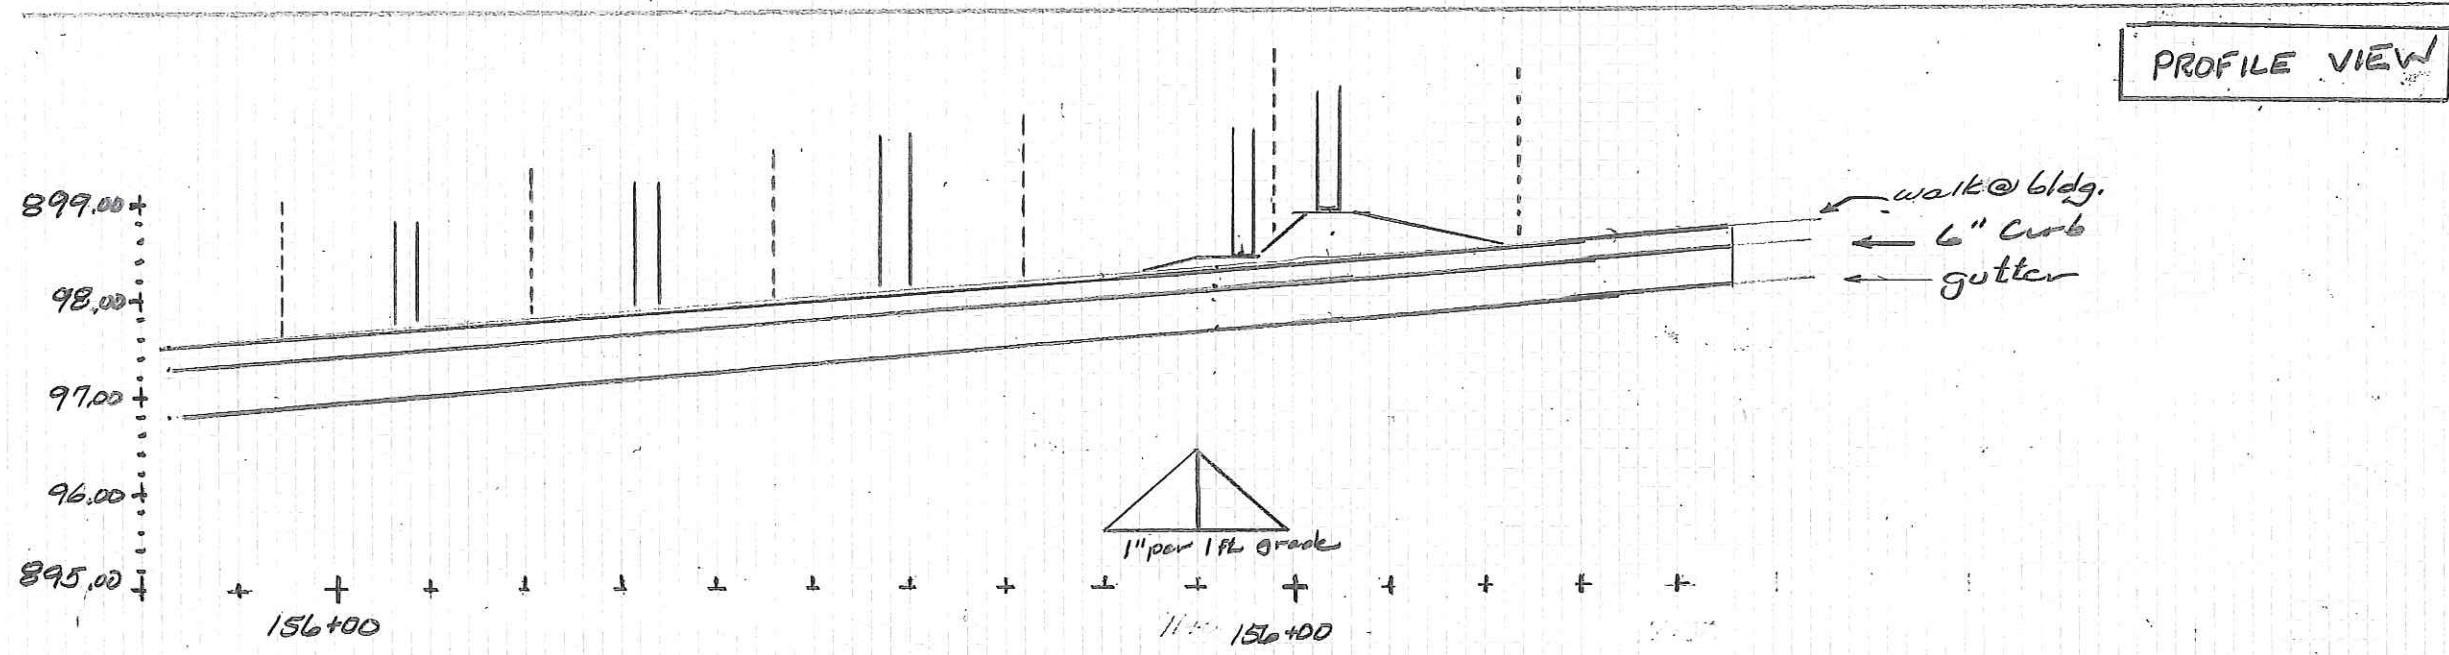

PROFILE VIEW

(cont.) West side, Stumbo to Thomas