


PLAN VIEW

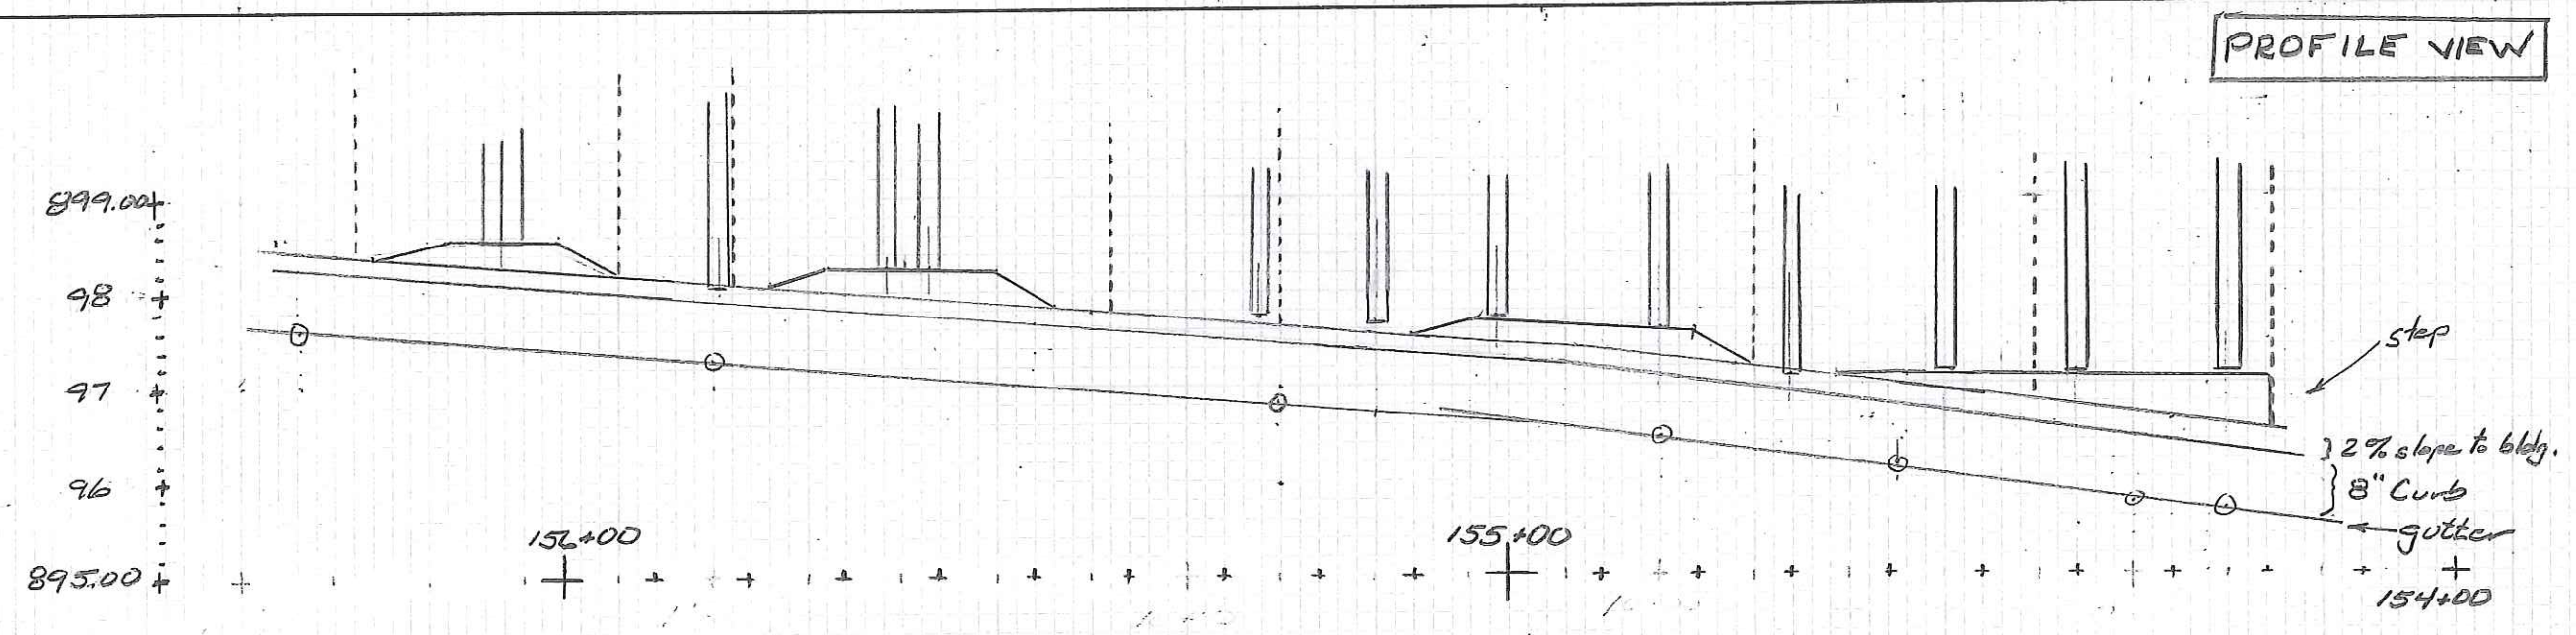

PROFILE VIEW

East side, Stumbo to Thomas