

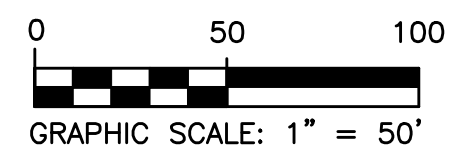
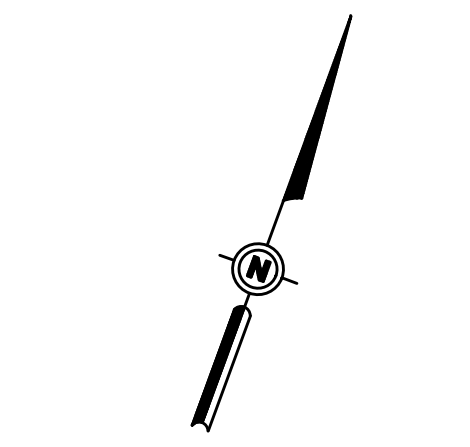


REVISIONS		
REV. NO.	DESCRIPTION	DATE

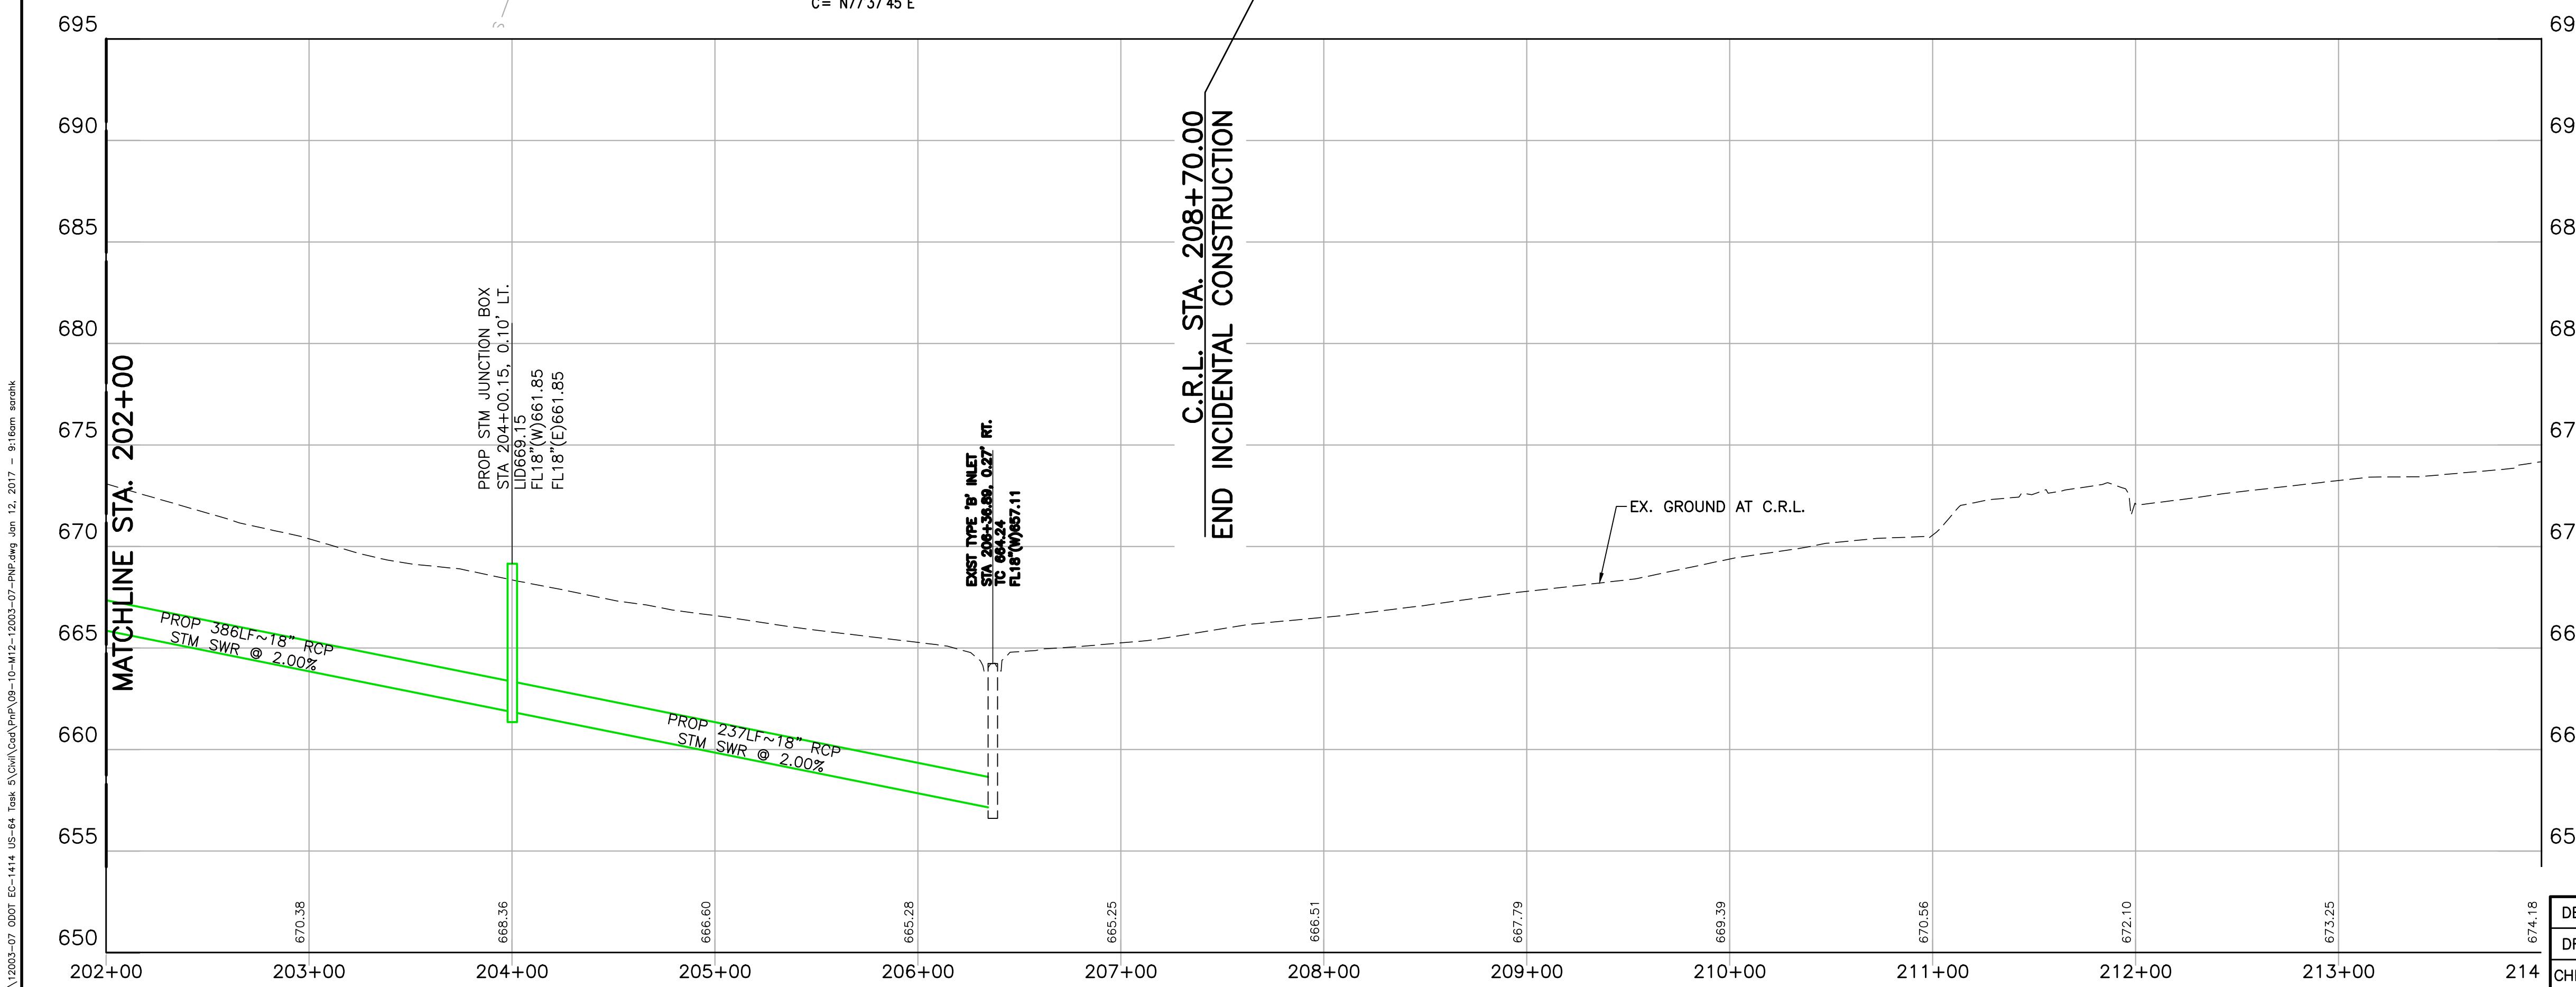

LEGEND

- CROSSOVER AREA
- SHOULDER ADDITION AREA

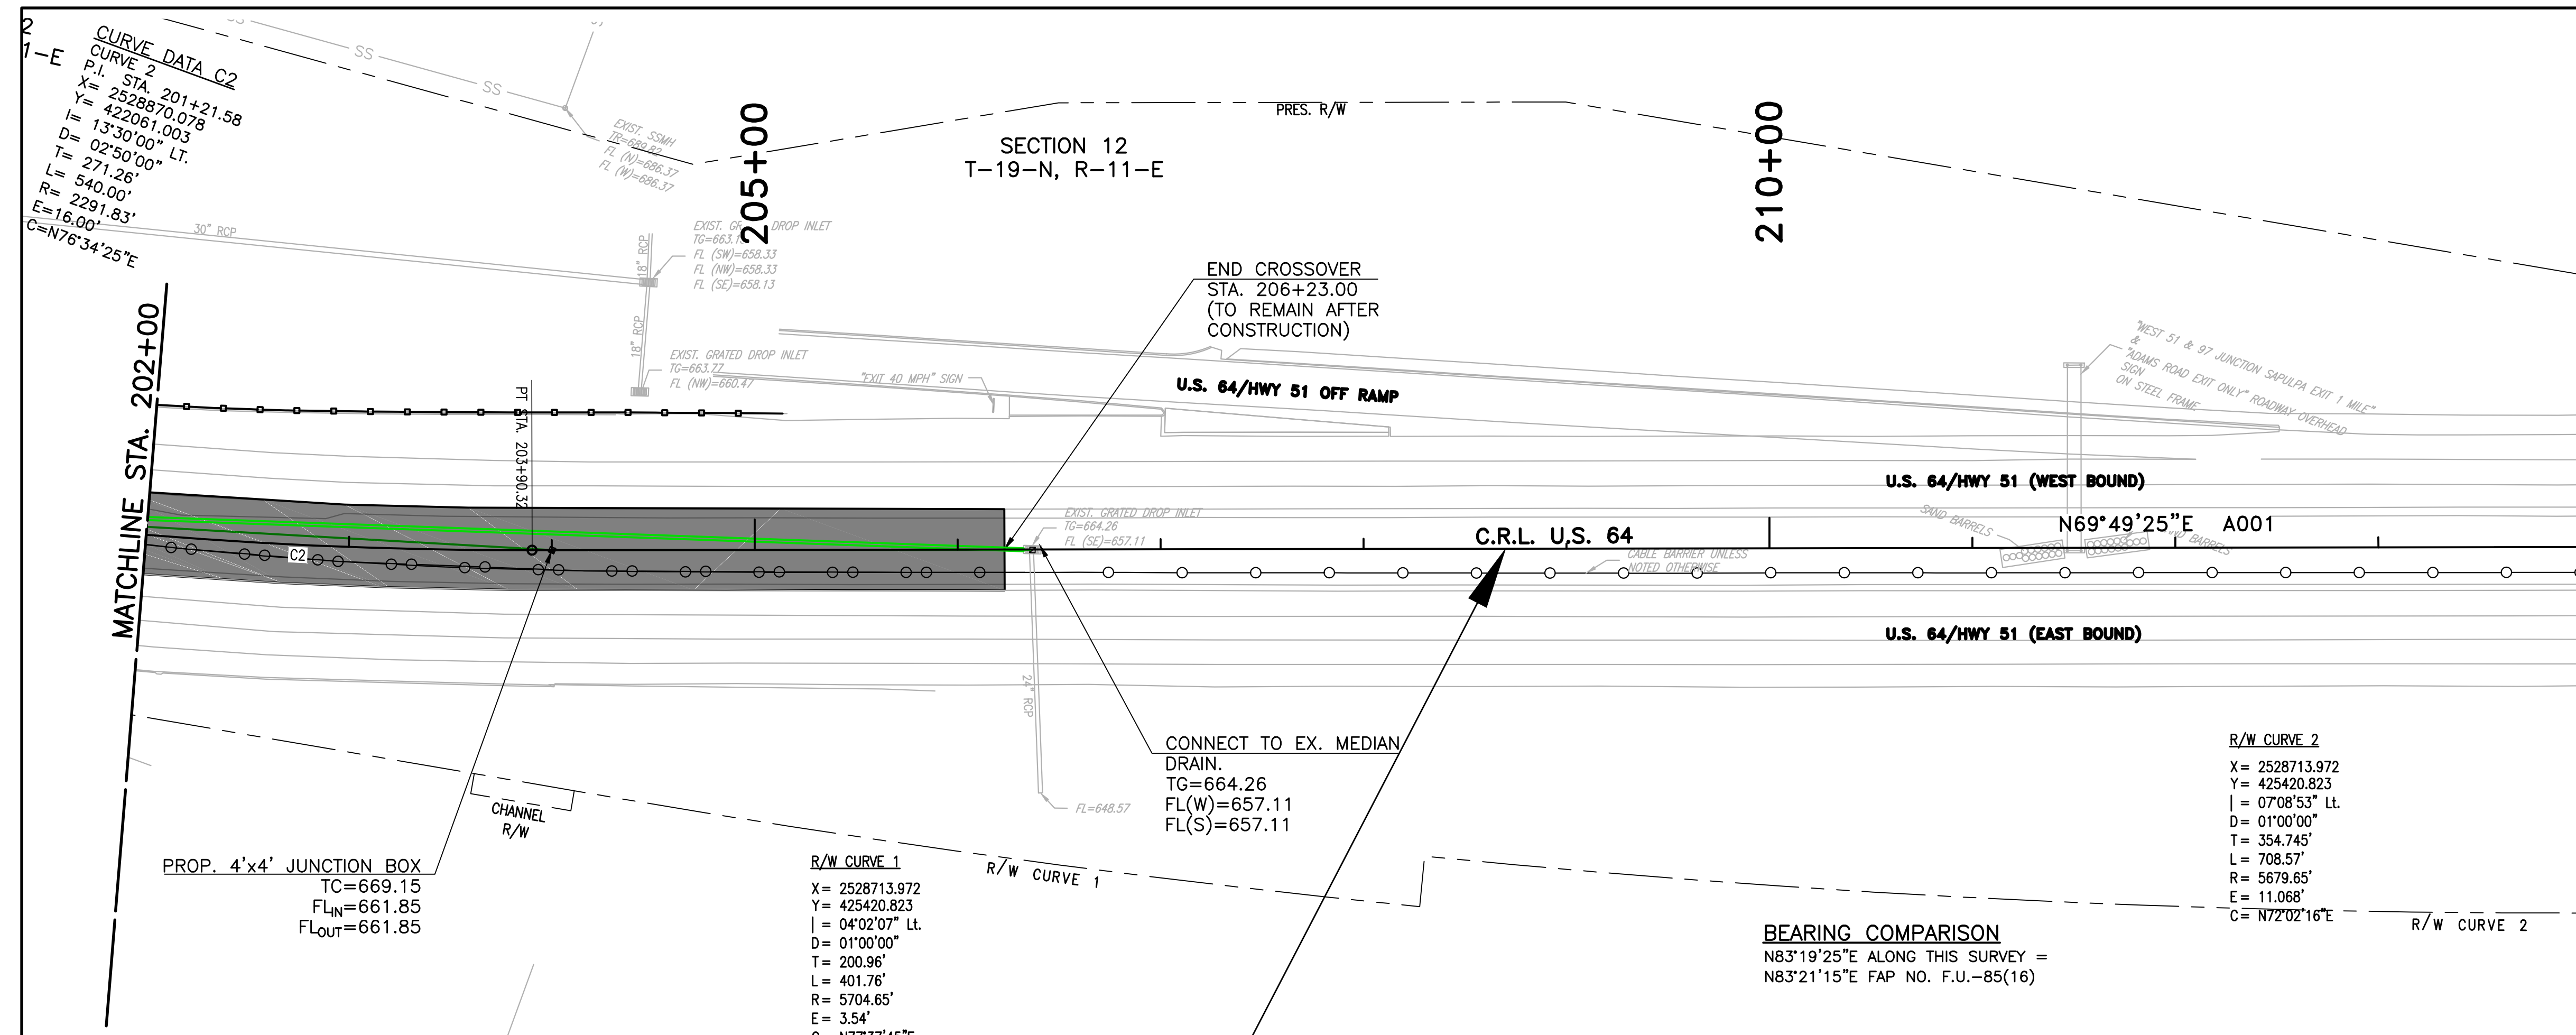

DESIGN	DLA	11/16	TULSA COUNTY OKLAHOMA DEPARTMENT OF TRANSPORTATION PLAN & PROFILE US 64 (SHEET 2 OF 2) STATE JOB NO. 28884(04) SHEET NO. 10
DRAWN	SDK	11/16	
CHECKED	HRA	11/16	
APPROVED			
WALTER P MOORE			

V:\MISC\2012\2005-07 2005 EC-1414 US-64 Task 3\Civil\Drawings\09-10-14\2-15003-07-PROP.dwg Jan. 12, 2017 - 9:16am wpmk