
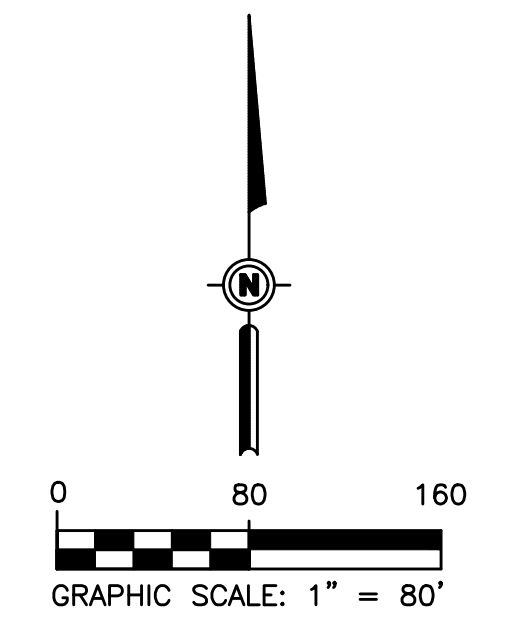



REVISIONS		
REV. NO.	DESCRIPTION	DATE

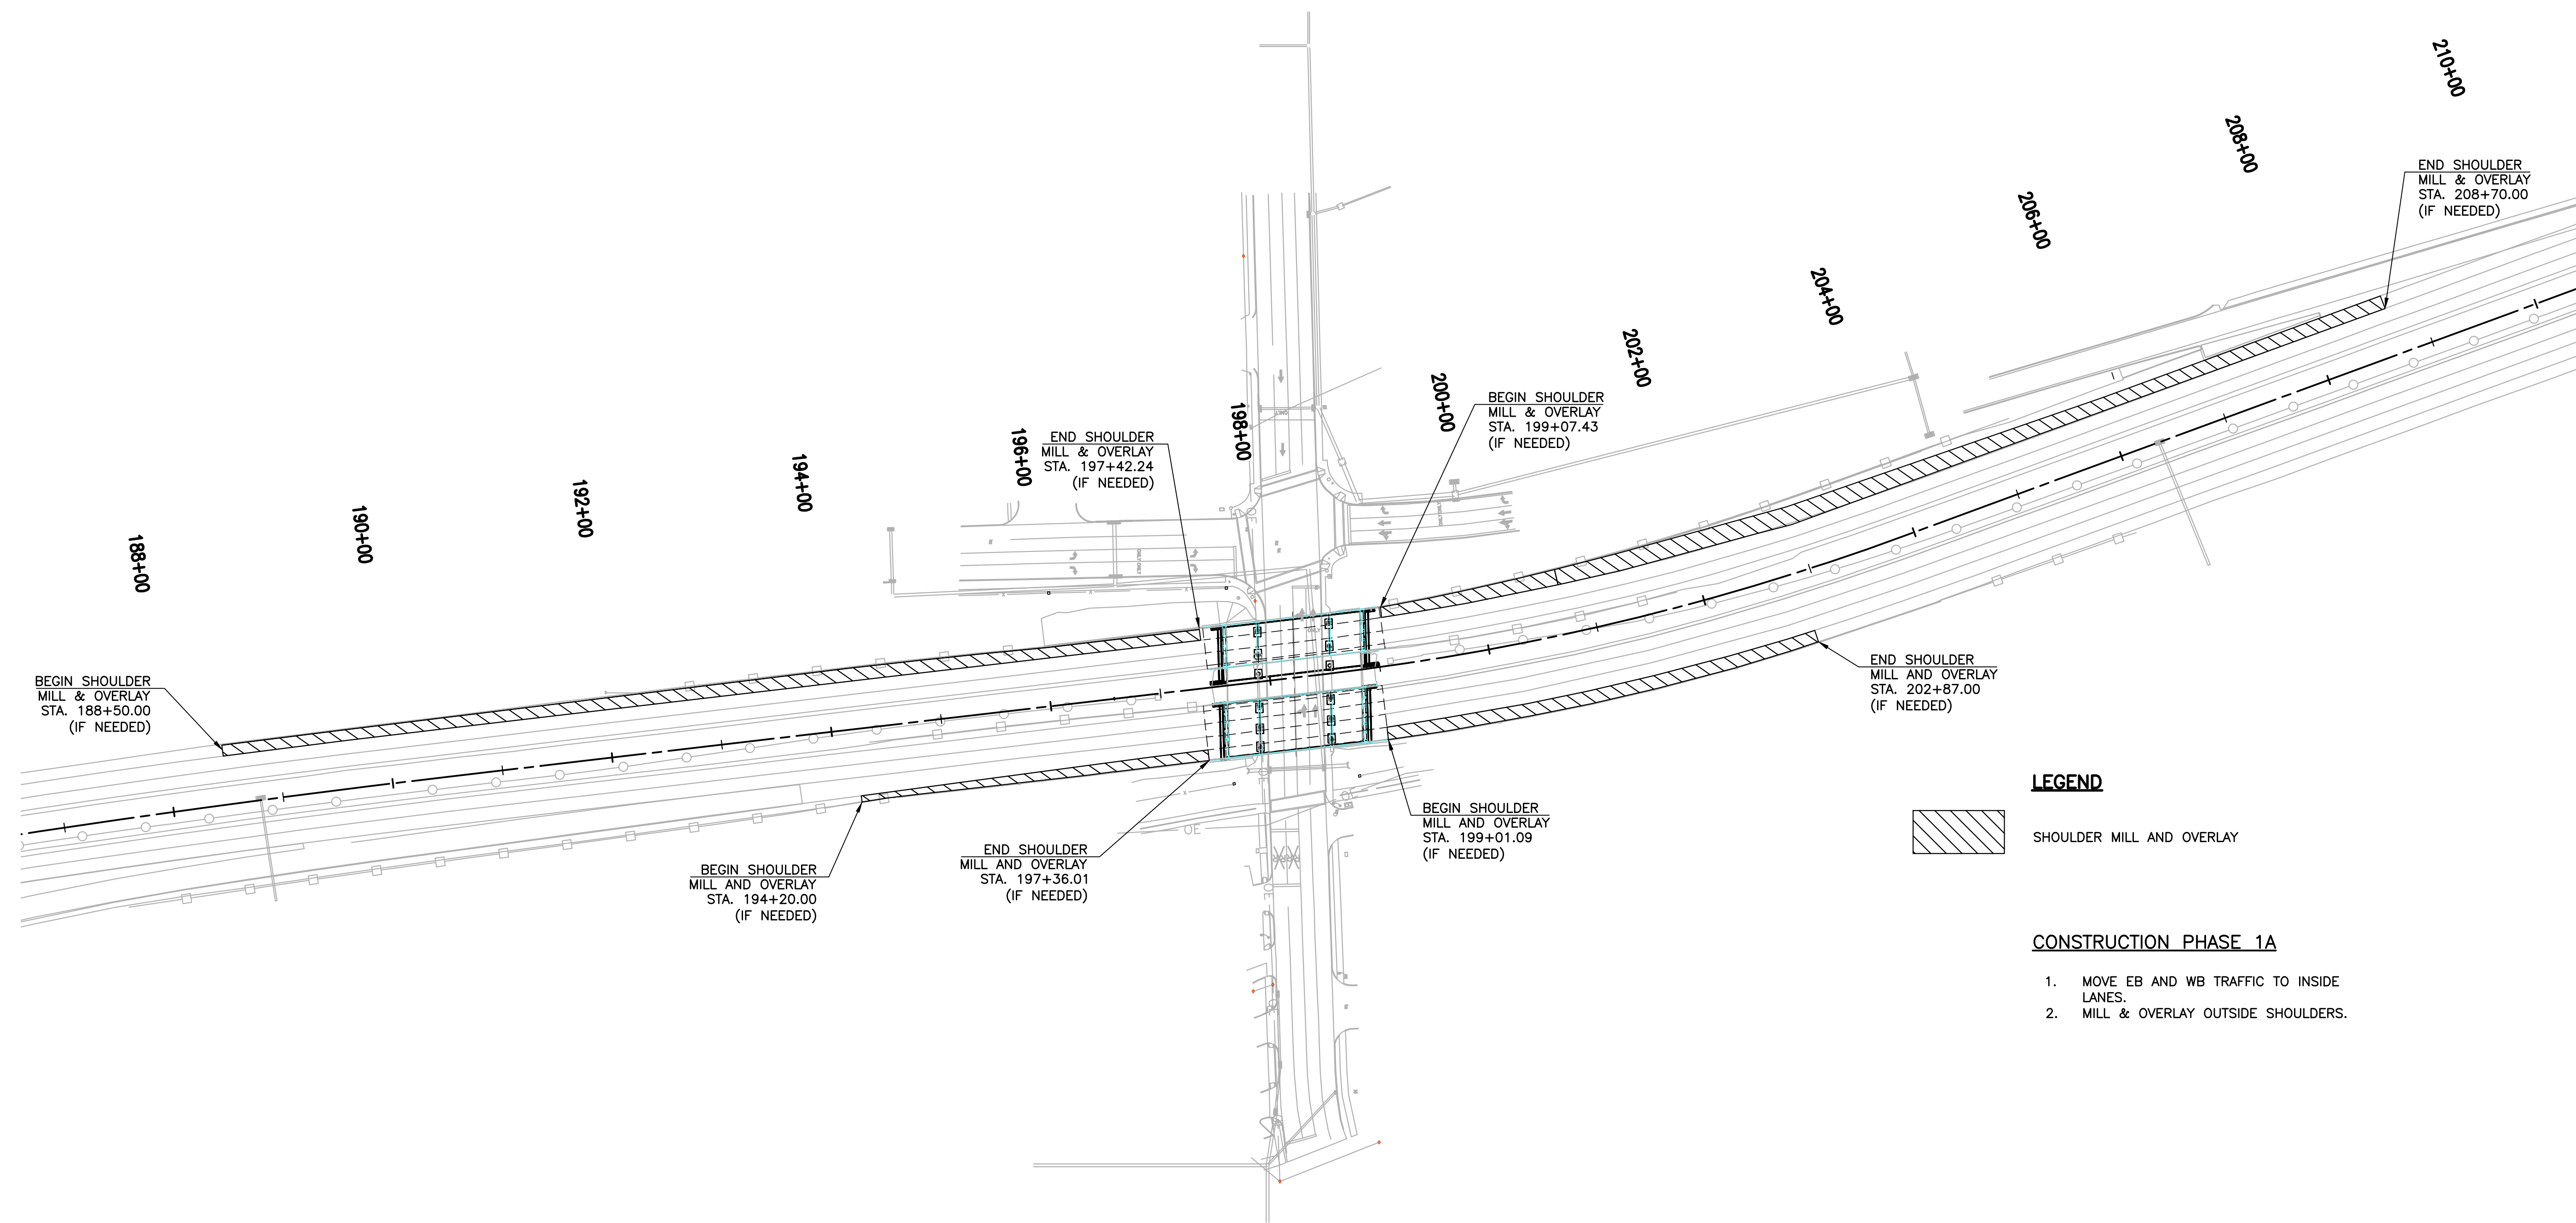

LEGEND

 SHOULDER MILL AND OVERLAY

- CONSTRUCTION PHASE 1A**
1. MOVE EB AND WB TRAFFIC TO INSIDE LANES.
 2. MILL & OVERLAY OUTSIDE SHOULDERS.

V:\M12\2012\2005-07 0005 EC-1414 US-64 Task 3\Civil\Drawings\2-16-14\2-16-14-2-16005-07-CONSTR 2005.dwg, Job: 12, 2017 - 9/17/2017

DESIGN	DGS	11/16	TULSA COUNTY	US-64 OVER 97TH W. AVE.
DRAWN	SDK	11/16	OKLAHOMA DEPARTMENT OF TRANSPORTATION	
CHECKED	HRA	11/16	CONSTRUCTION PHASING (PHASE 1A)	
APPROVED				
WALTER P MOORE			STATE JOB NO. 28884(04)	SHEET NO. 12