
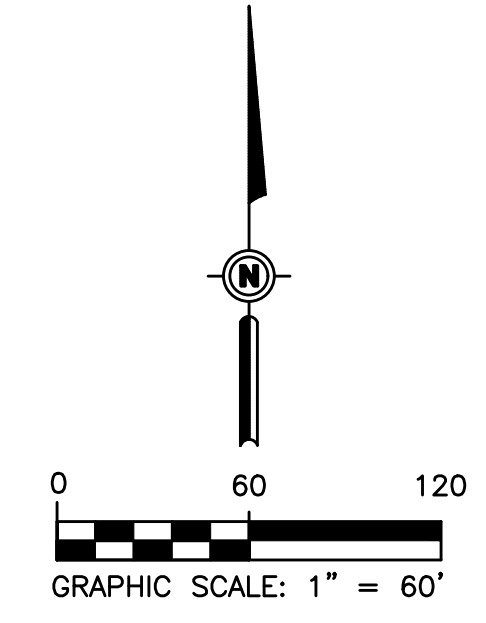


REVISIONS		
REV. NO.	DESCRIPTION	DATE

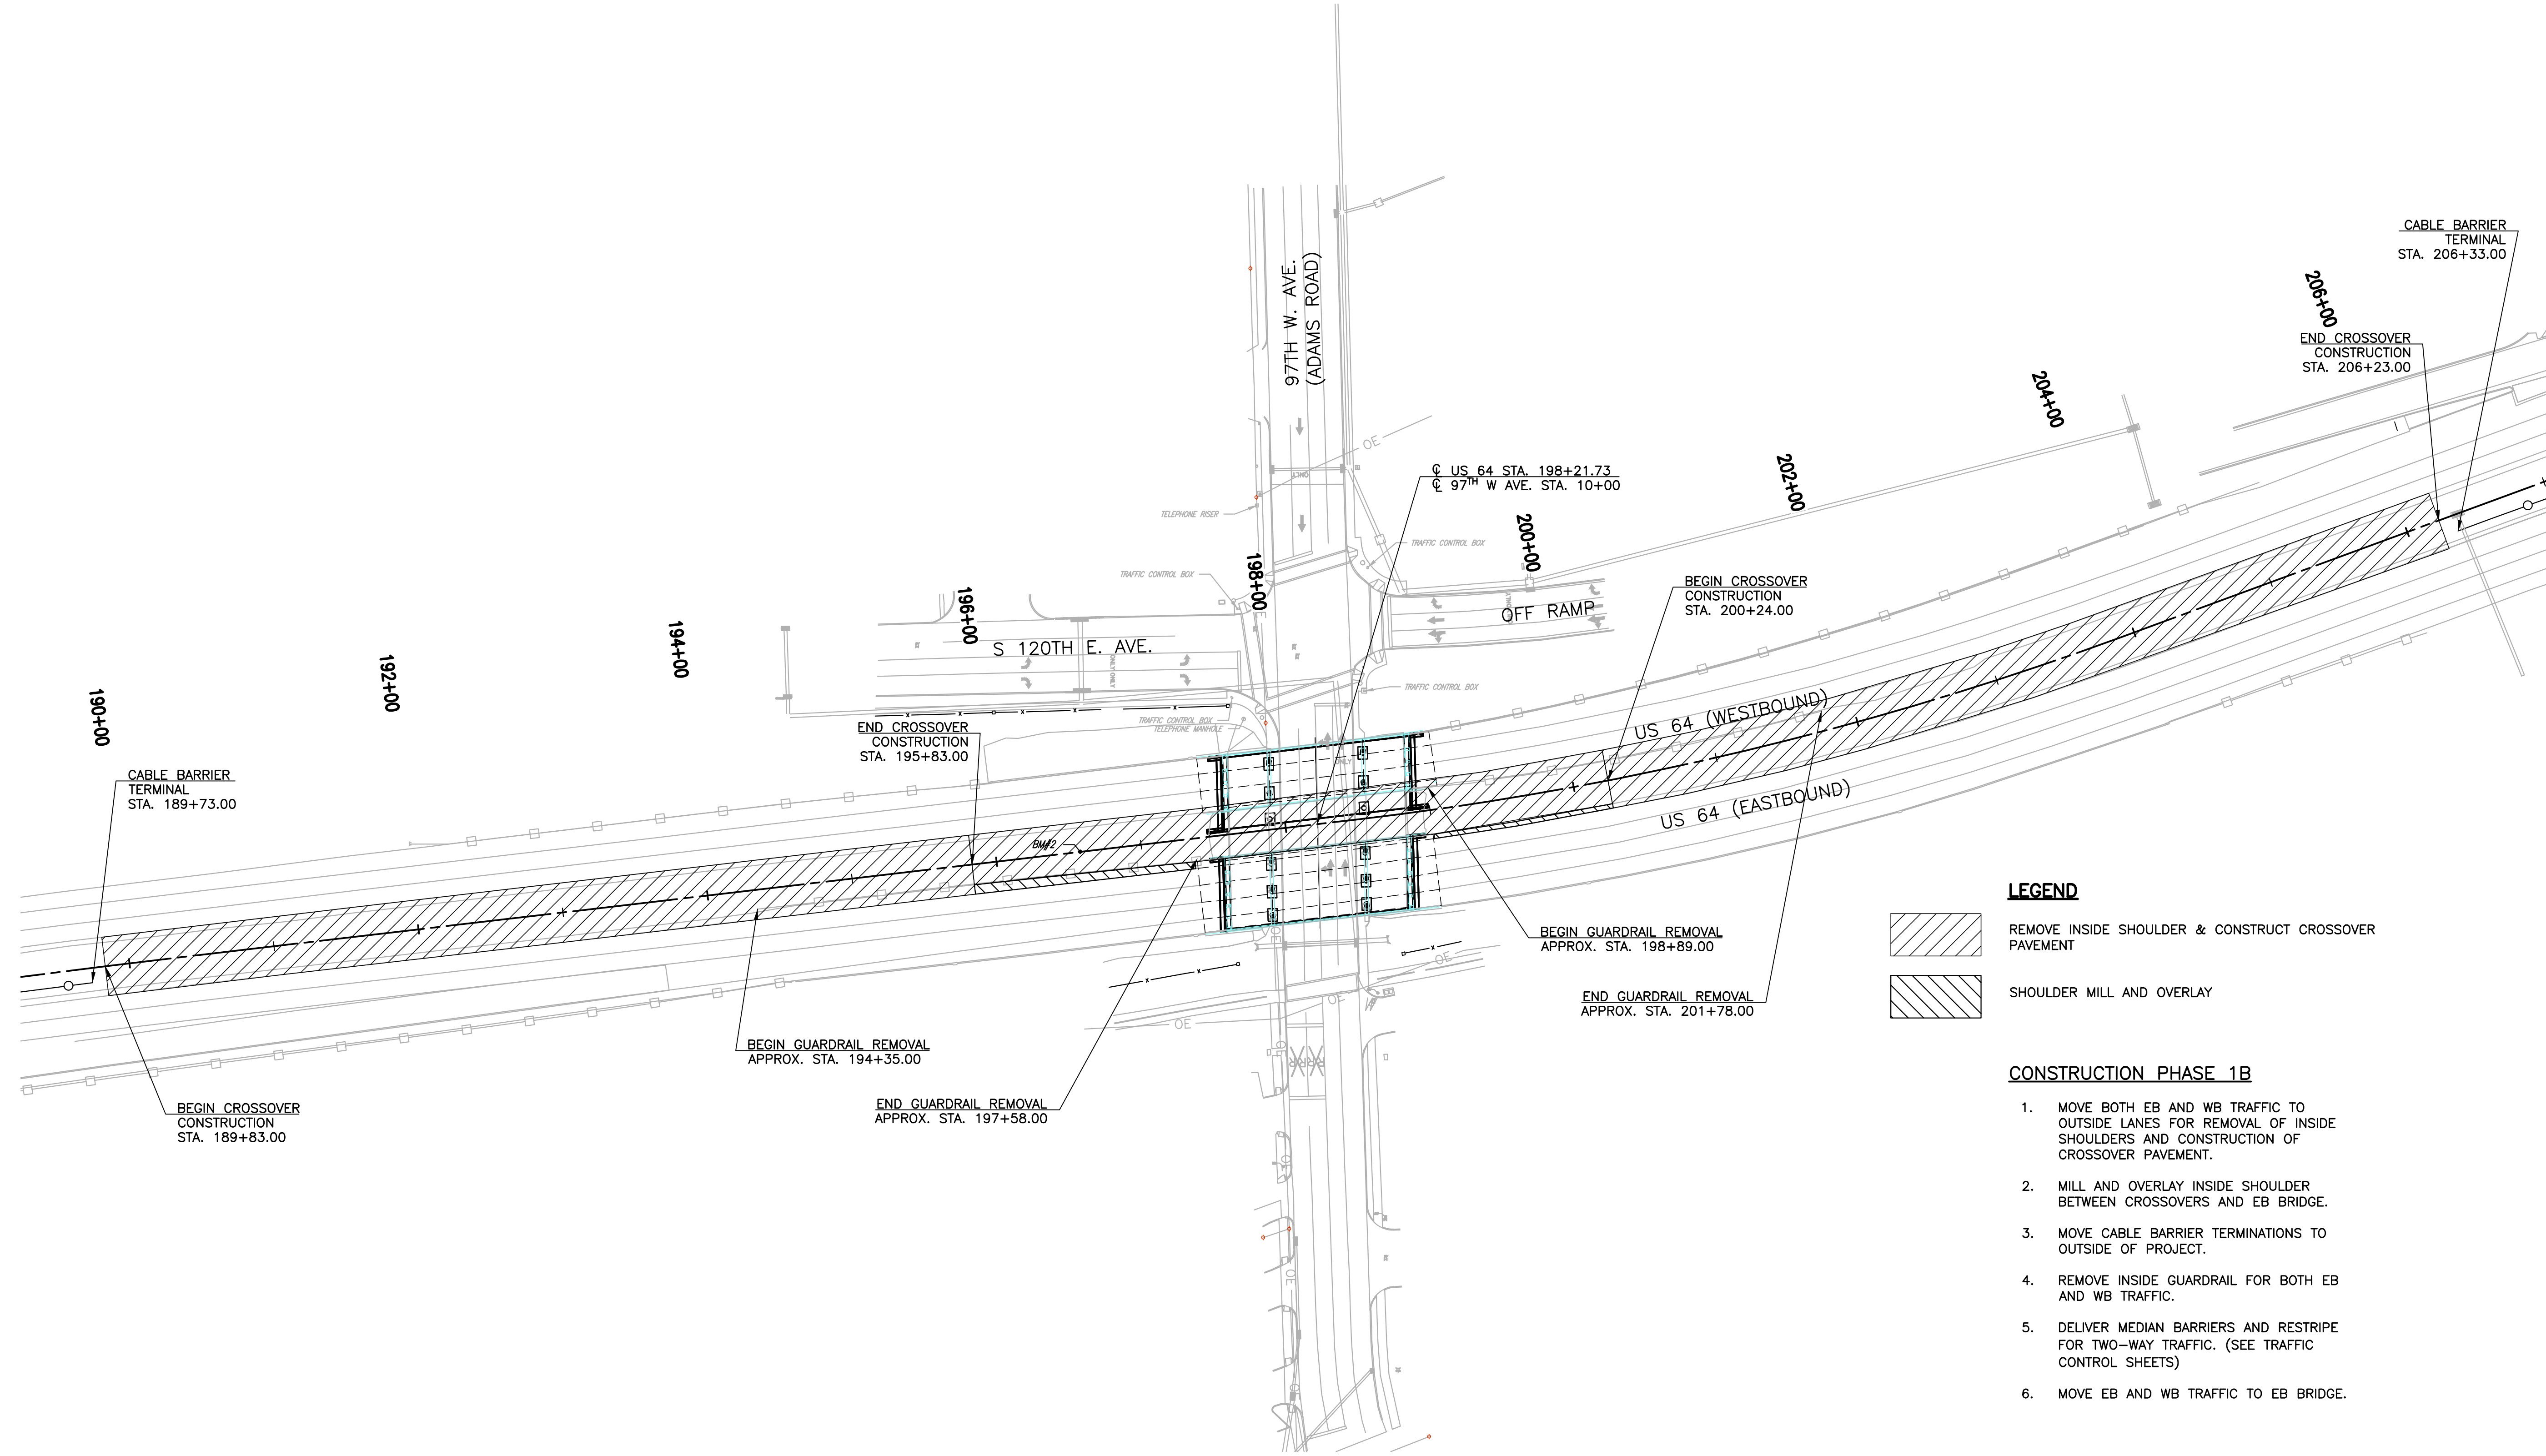

LEGEND

- REMOVE INSIDE SHOULDER & CONSTRUCT CROSSOVER PAVEMENT
- SHOULDER MILL AND OVERLAY

CONSTRUCTION PHASE 1B

1. MOVE BOTH EB AND WB TRAFFIC TO OUTSIDE LANES FOR REMOVAL OF INSIDE SHOULDERS AND CONSTRUCTION OF CROSSOVER PAVEMENT.
2. MILL AND OVERLAY INSIDE SHOULDER BETWEEN CROSSOVERS AND EB BRIDGE.
3. MOVE CABLE BARRIER TERMINATIONS TO OUTSIDE OF PROJECT.
4. REMOVE INSIDE GUARDRAIL FOR BOTH EB AND WB TRAFFIC.
5. DELIVER MEDIAN BARRIERS AND RESTRIPE FOR TWO-WAY TRAFFIC. (SEE TRAFFIC CONTROL SHEETS)
6. MOVE EB AND WB TRAFFIC TO EB BRIDGE.

V:\M12\2017\2005-07_0005 EC-1414 US-64 Over 97th W. Ave. 12-16-16-11-12-2005-07-CONSTR 2005.dwg Job: 12, 2017 - 9/17/2016

DESIGN	DGS	11/16	TULSA COUNTY	US-64 OVER 97TH W. AVE.
DRAWN	SDK	11/16	OKLAHOMA DEPARTMENT OF TRANSPORTATION	
CHECKED	HRA	11/16	CONSTRUCTION PHASING (PHASE 1B)	
APPROVED				
WALTER P MOORE			STATE JOB NO. 28884(04)	SHEET NO. 13