
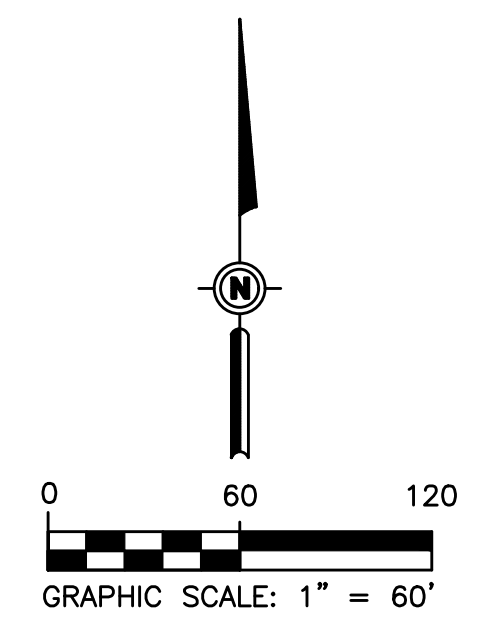


REVISIONS		
REV. NO.	DESCRIPTION	DATE

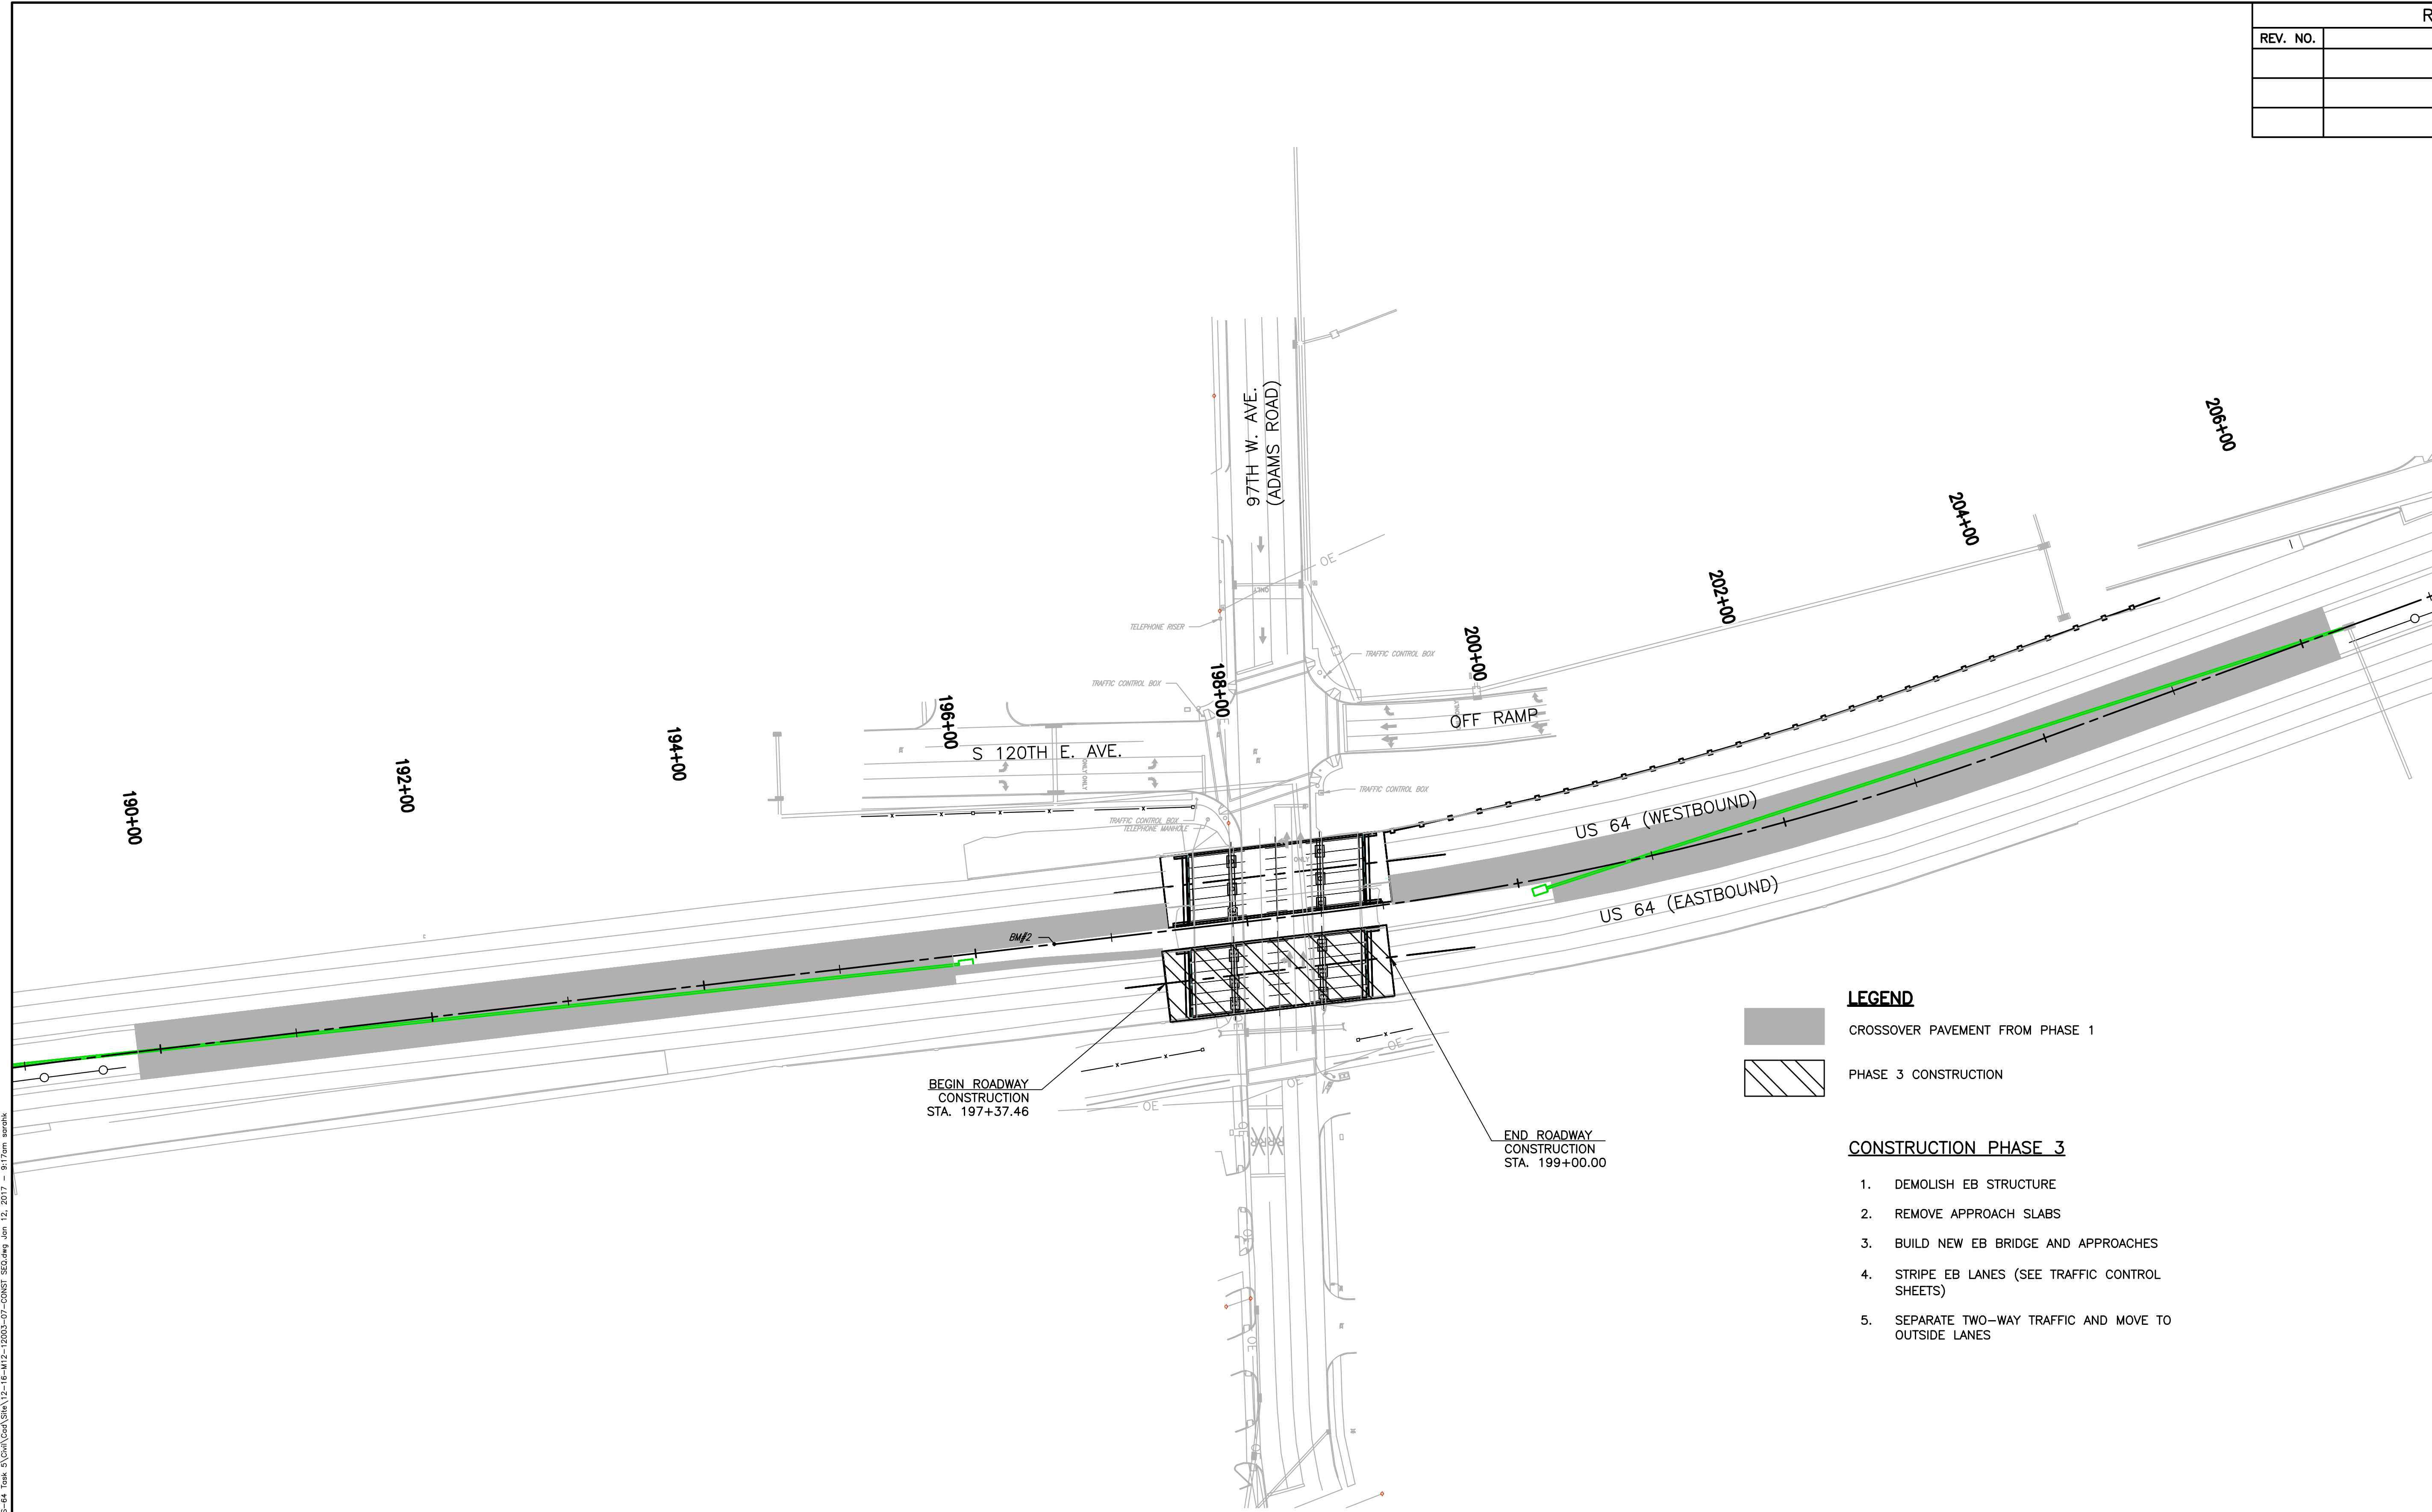

**LEGEND**

- CROSSOVER PAVEMENT FROM PHASE 1
- PHASE 3 CONSTRUCTION

**CONSTRUCTION PHASE 3**

1. DEMOLISH EB STRUCTURE
2. REMOVE APPROACH SLABS
3. BUILD NEW EB BRIDGE AND APPROACHES
4. STRIPE EB LANES (SEE TRAFFIC CONTROL SHEETS)
5. SEPARATE TWO-WAY TRAFFIC AND MOVE TO OUTSIDE LANES

V:\M12\2012\2005-07 0005 EC-1414 US-64 - 97th W. Ave. - 12-16-11\2-10001-07-CONSTR 300.dwg, Job: 12, 2017 - 9/17/2017

DESIGN		DGS	11/16	TULSA COUNTY		US-64 OVER 97TH W. AVE.	
DRAWN		SDK	11/16	OKLAHOMA DEPARTMENT OF TRANSPORTATION			
CHECKED		HRA	11/16	<b>CONSTRUCTION PHASING (PHASE 3)</b>			
APPROVED							
WALTER P MOORE				STATE JOB NO. 28884(04) SHEET NO. 15			