
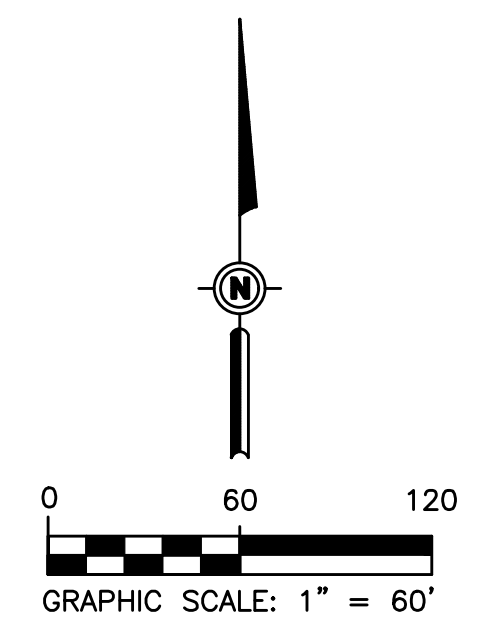


REVISIONS		
REV. NO.	DESCRIPTION	DATE

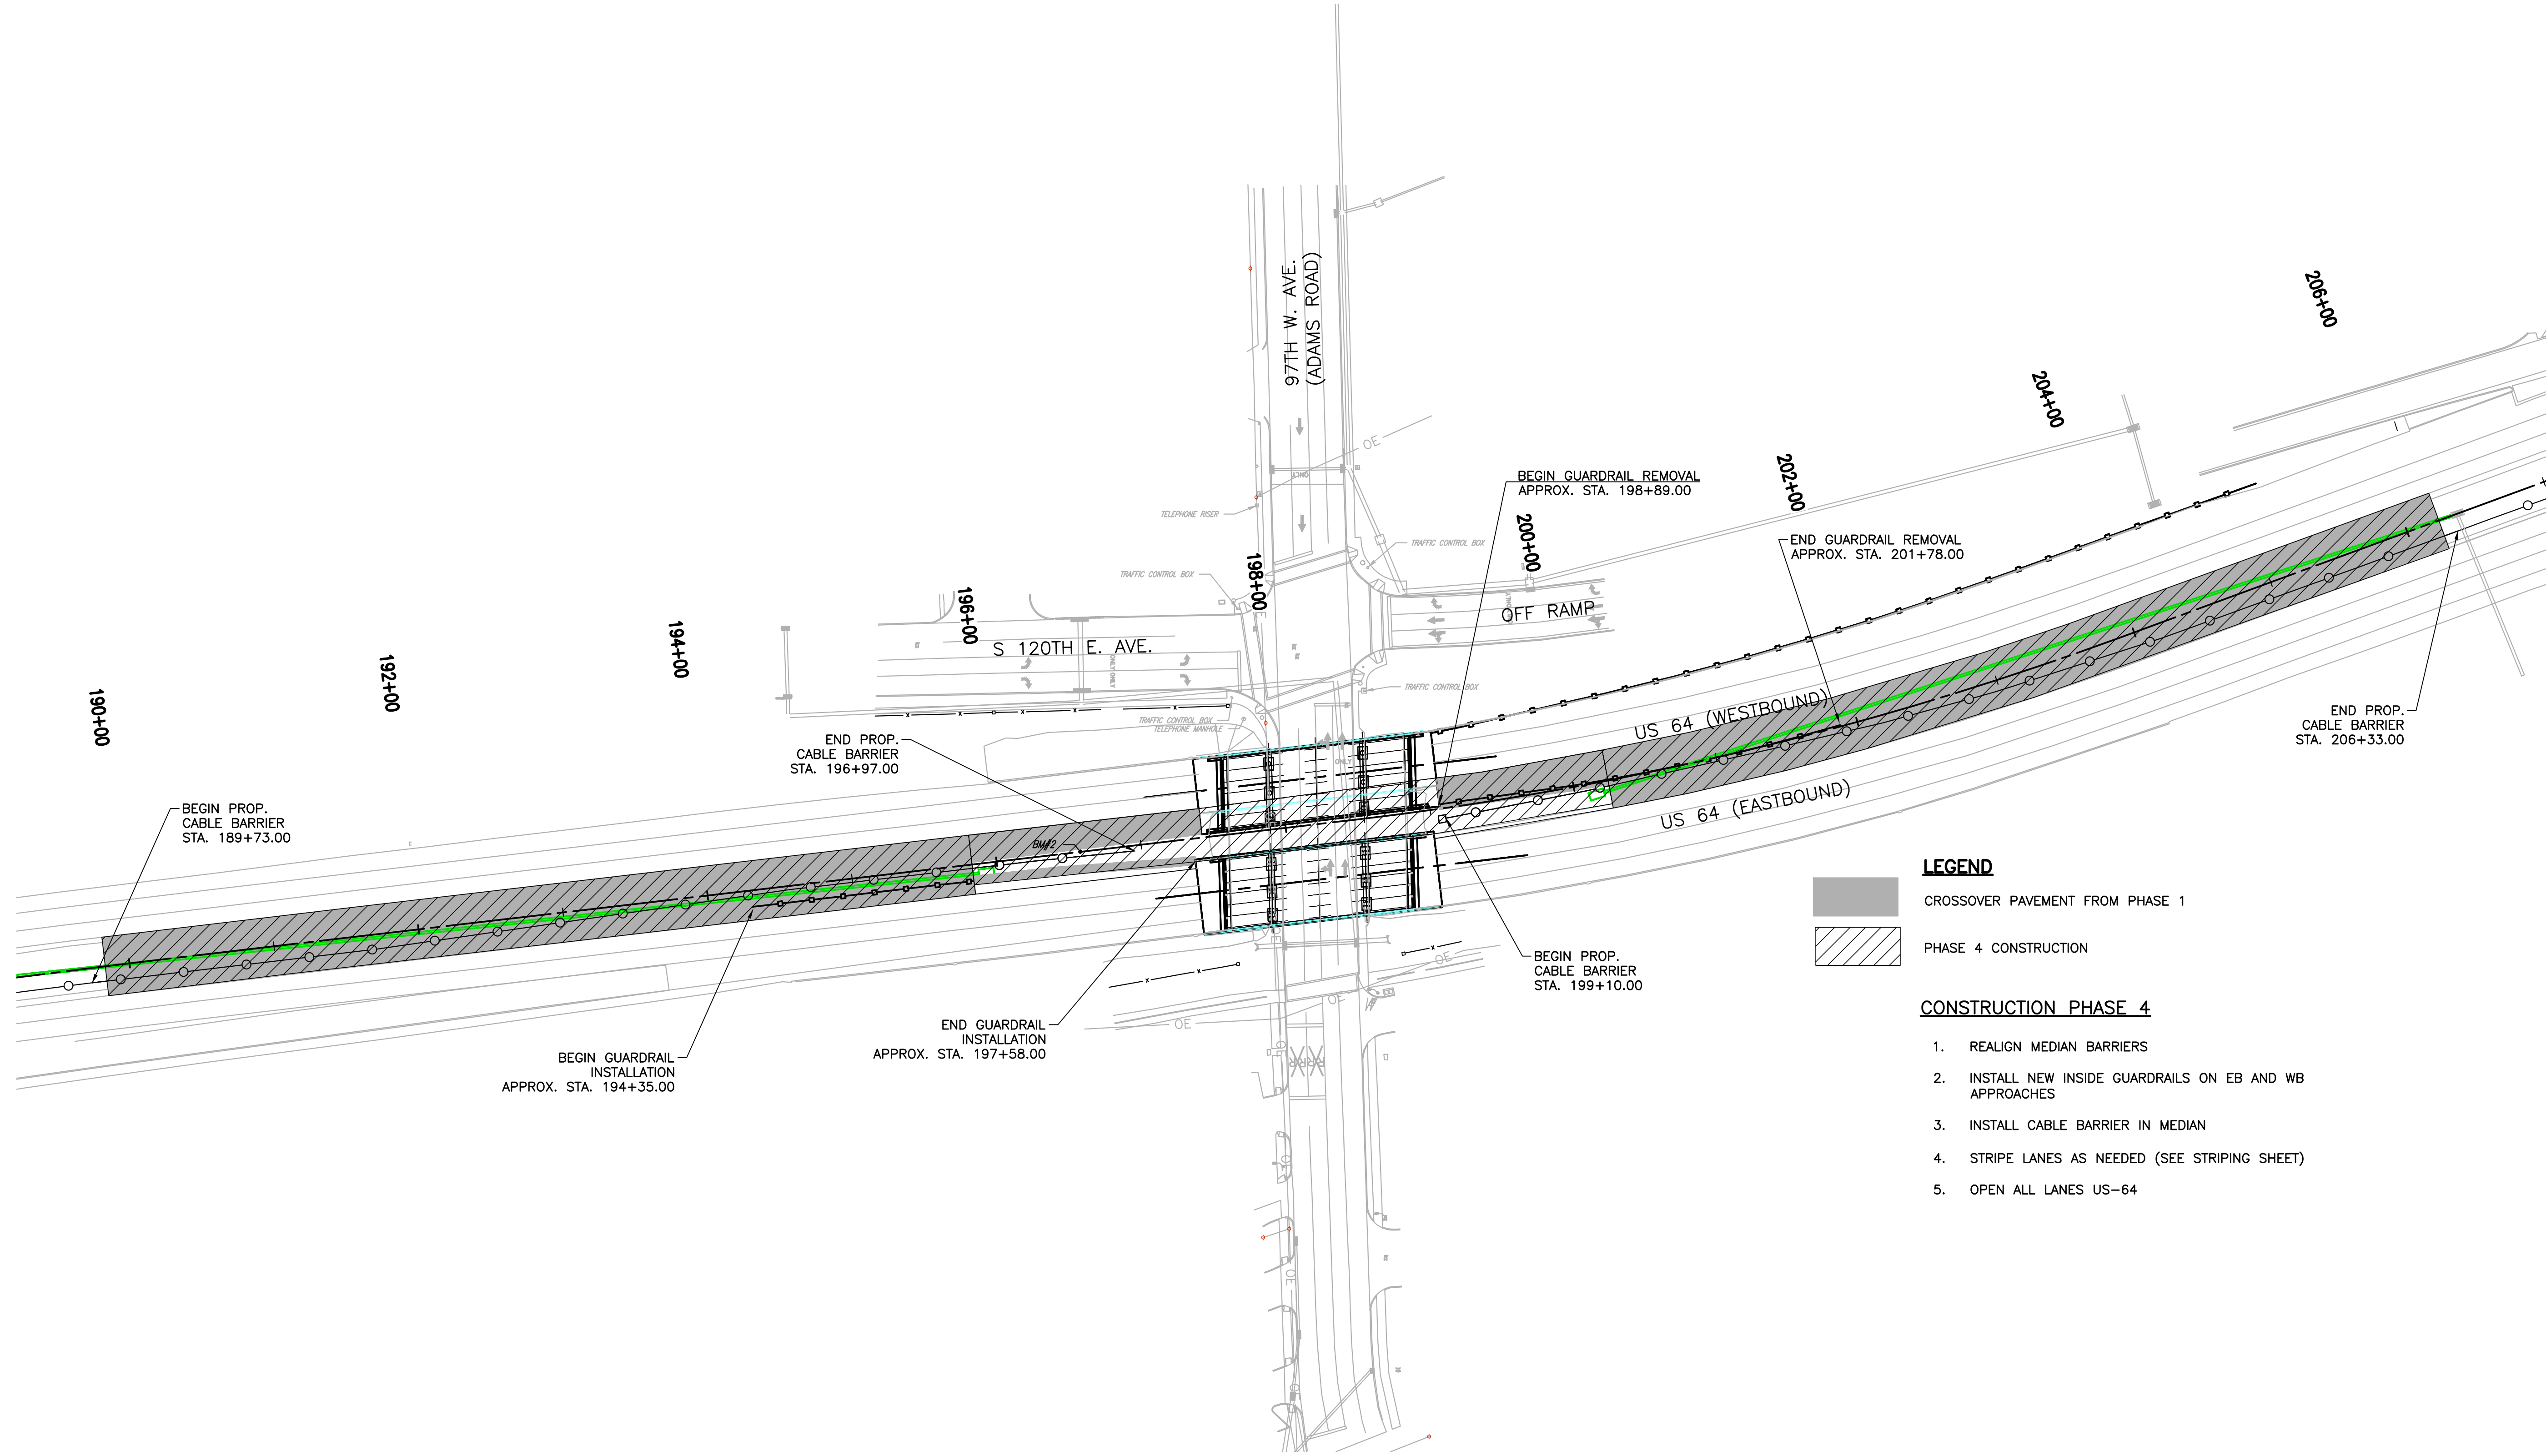

LEGEND

- CROSSOVER PAVEMENT FROM PHASE 1
- PHASE 4 CONSTRUCTION

CONSTRUCTION PHASE 4

1. REALIGN MEDIAN BARRIERS
2. INSTALL NEW INSIDE GUARDRAILS ON EB AND WB APPROACHES
3. INSTALL CABLE BARRIER IN MEDIAN
4. STRIPE LANES AS NEEDED (SEE STRIPING SHEET)
5. OPEN ALL LANES US-64

V:\MIS\2012\2005-07 0005 EC-1414 US-64 Task 3\Civil\Plan\Sta\12-16-11\2-10001-07-CONSTR 2005.dwg, Job 12, 2017 - 9:16am, wpm04

DESIGN		DGS	11/16	TULSA COUNTY		US-64 OVER 97TH W. AVE.	
DRAWN		SDK	11/16	OKLAHOMA DEPARTMENT OF TRANSPORTATION			
CHECKED		HRA	11/16	CONSTRUCTION PHASING (PHASE 4)			
APPROVED							
WALTER P MOORE				STATE JOB NO. 28884(04) SHEET NO. 16			