


REVISIONS		
REV. NO.	DESCRIPTION	DATE

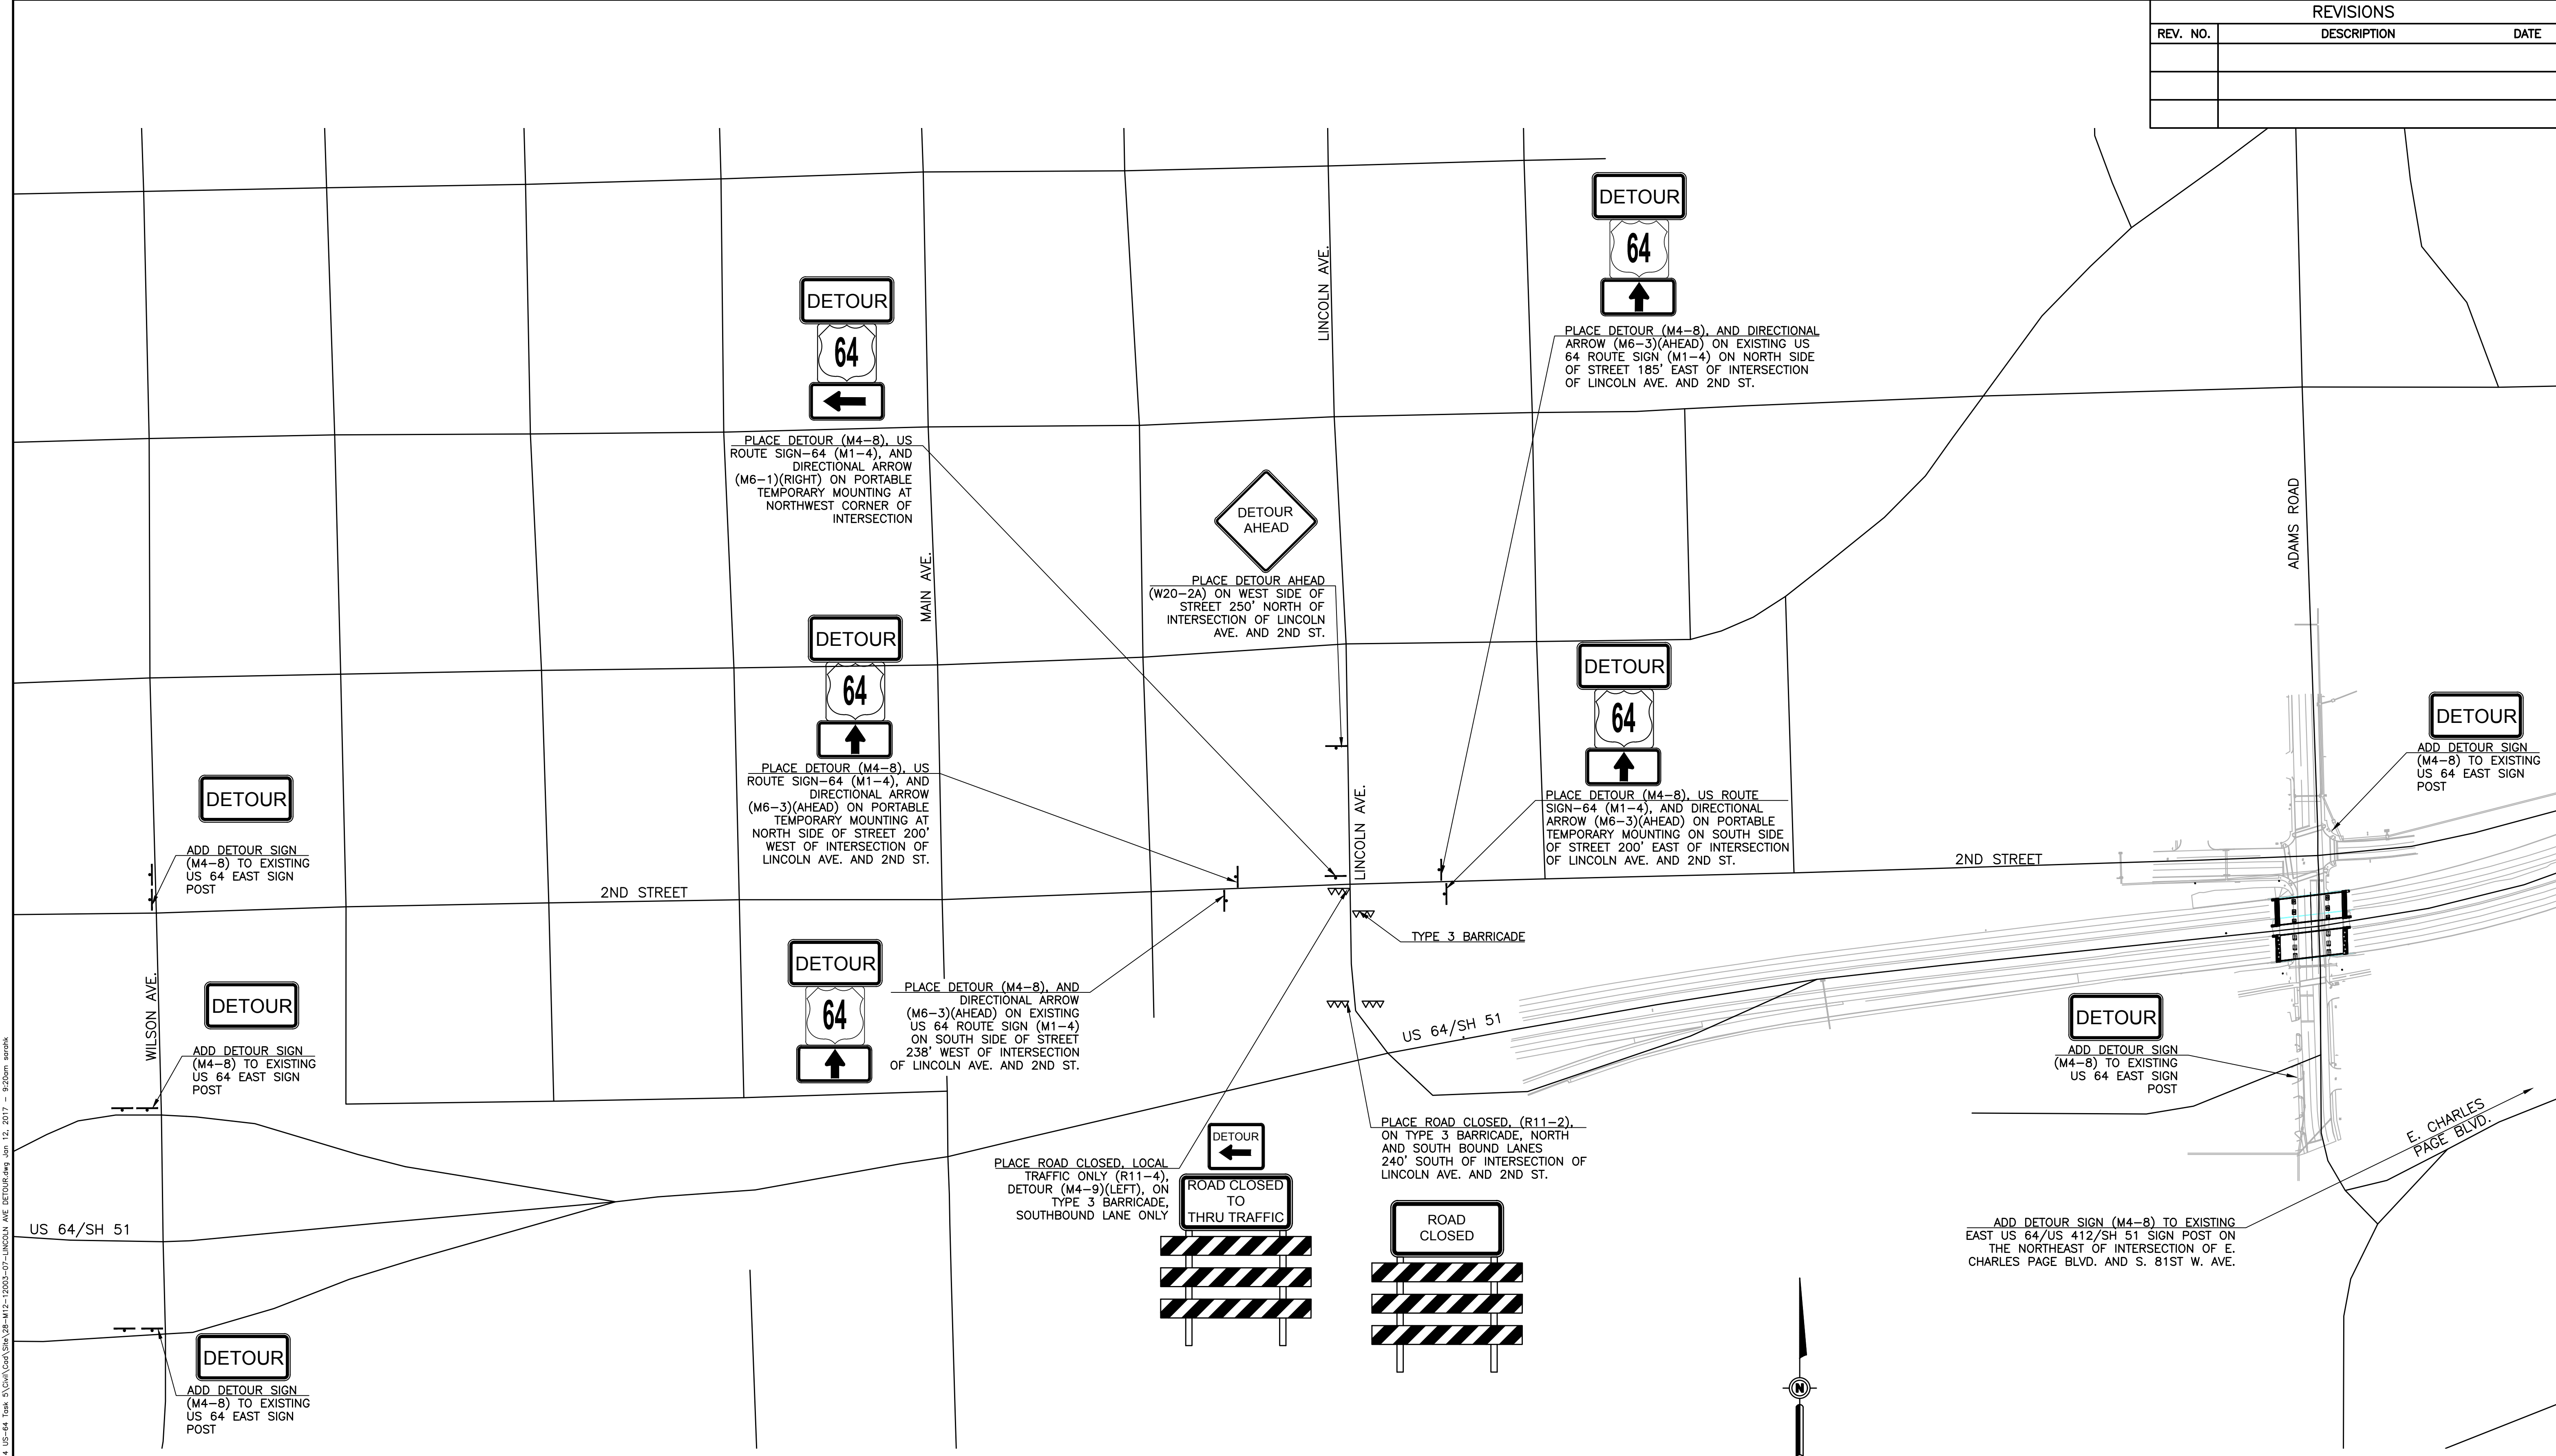

X:\M12\2015\2005-07 0007 EC-1414 US-64 Task 5\Civil\Draw\28-412-1205-07-LINCOLN AVE DETOUR.dwg Jun 12, 2017 - 5:28pm srank



DESIGN	DGS	11/16	TULSA COUNTY OKLAHOMA DEPARTMENT OF TRANSPORTATION <b>LINCOLN AVE. ENTRY RAMP CLOSING</b> <b>US 64</b> <b>DETOUR</b> STATE JOB NO. 28884(04) SHEET NO. 28
DRAWN	SDK	11/16	
CHECKED	HRA	11/16	
APPROVED			
WALTER P MOORE			