

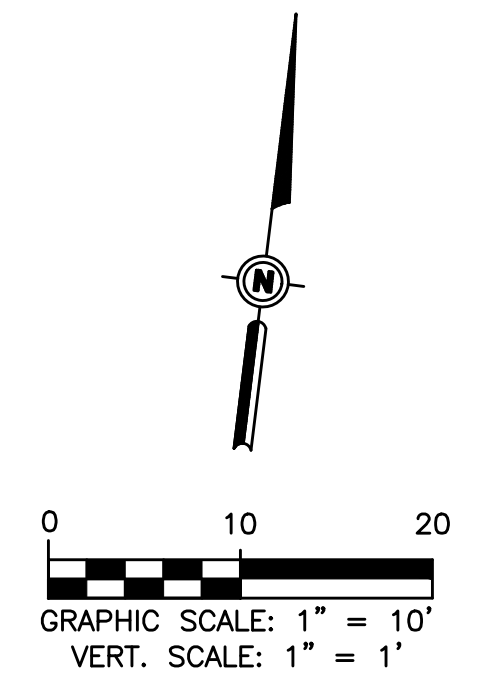


REVISIONS		
REV. NO.	DESCRIPTION	DATE

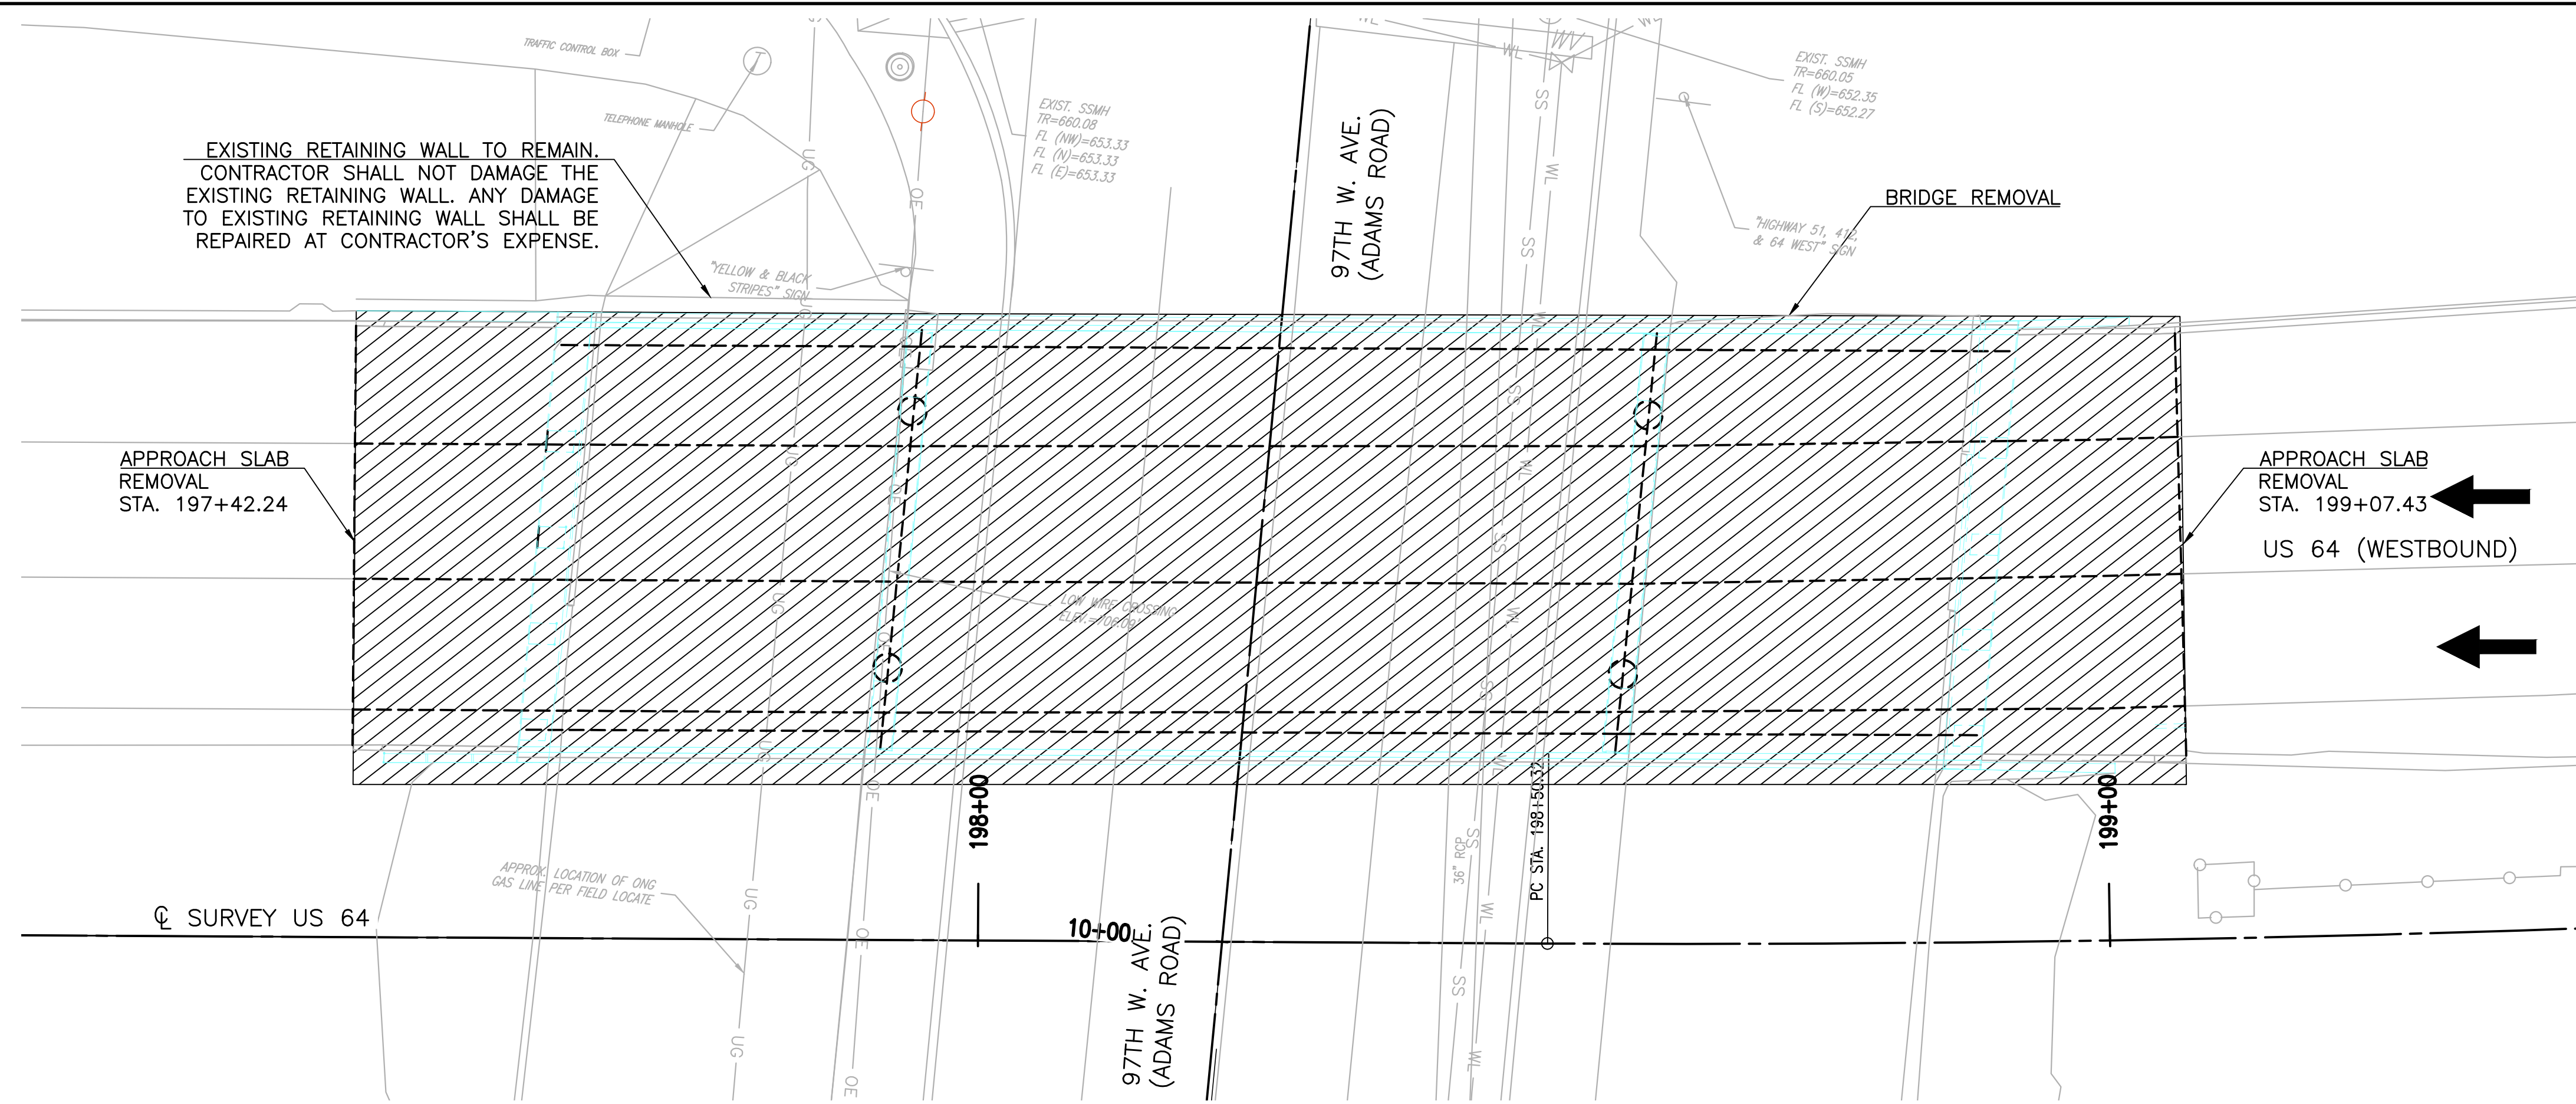

LEGEND:
LIMITS OF REMOVAL

PLAN

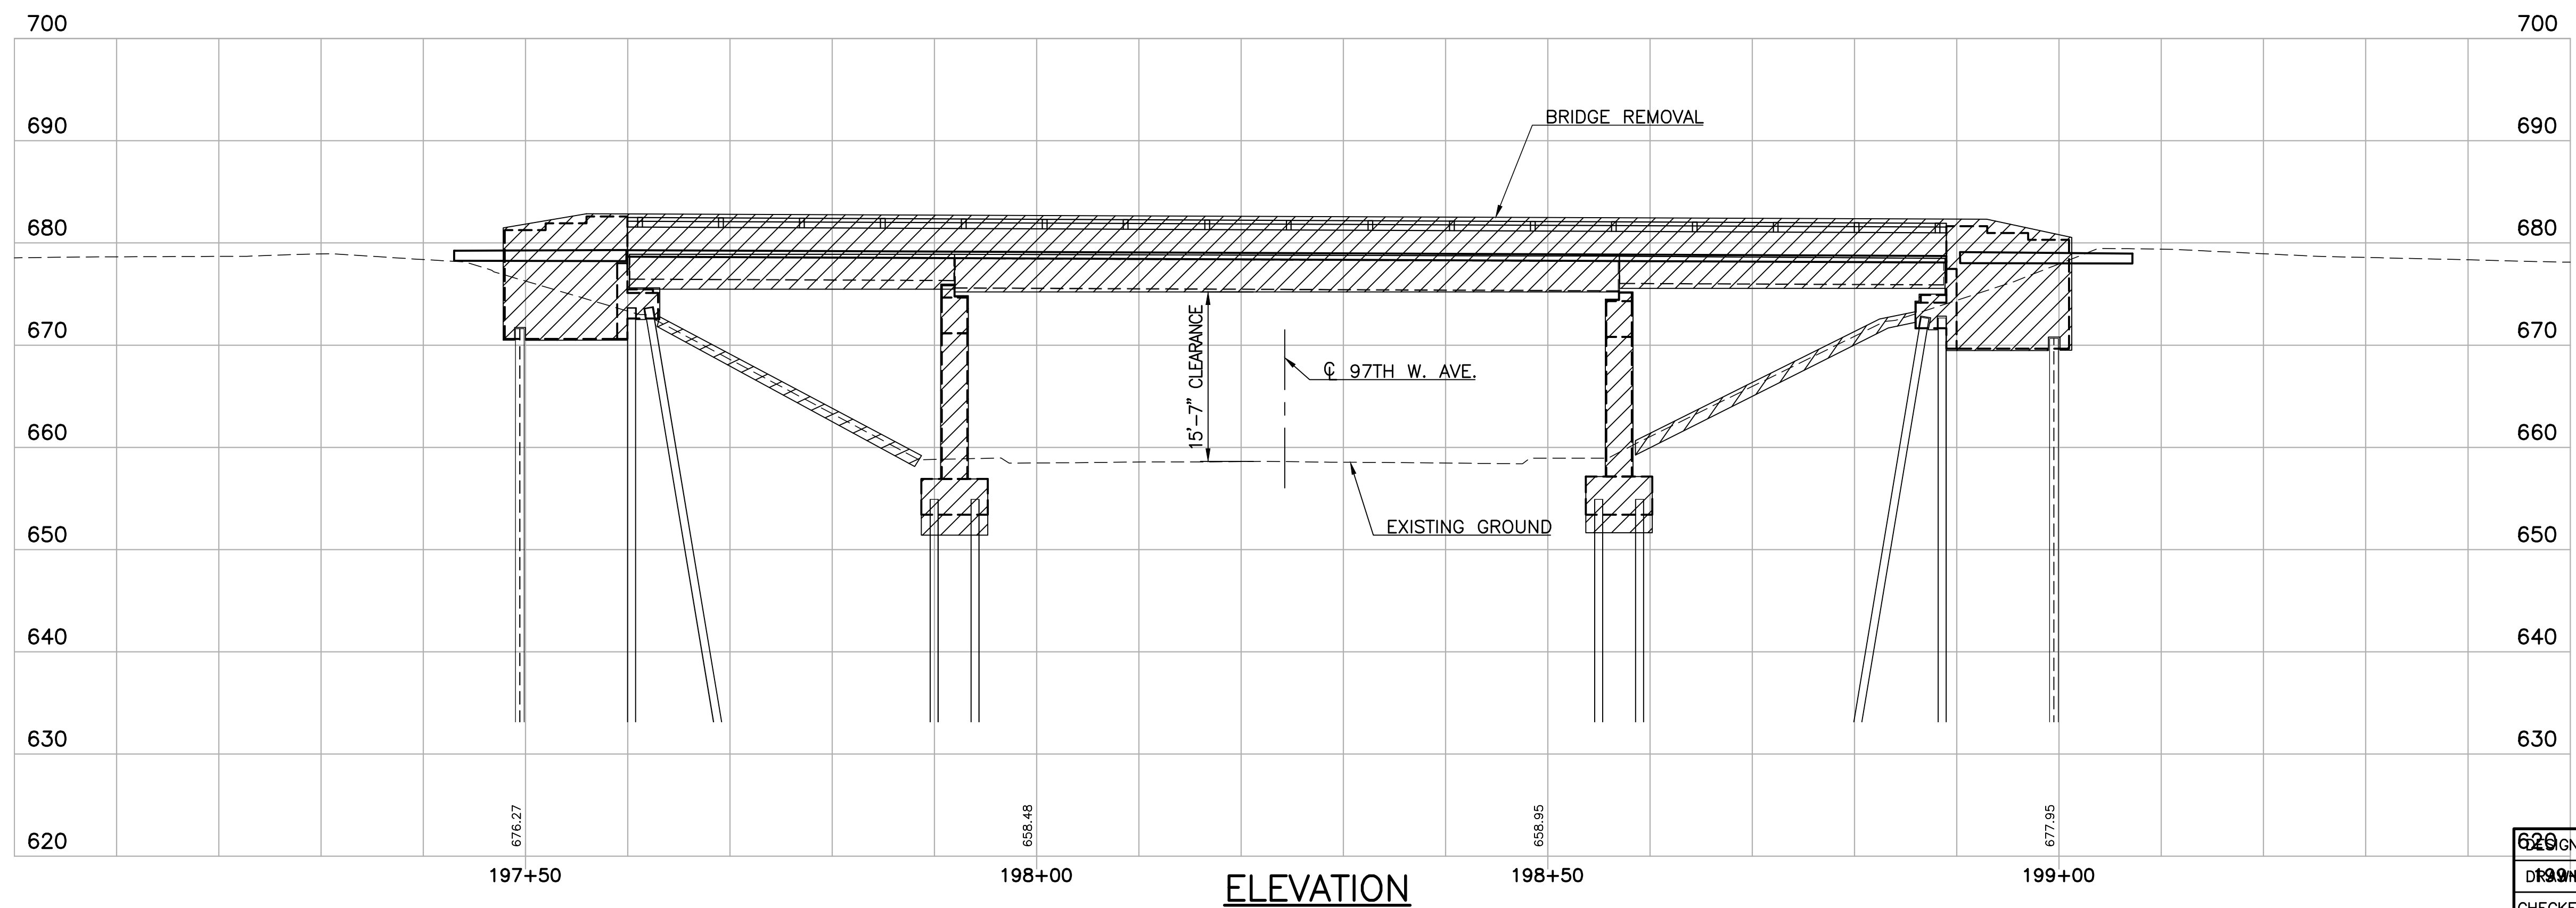

TULSA COUNTY			US-64 OVER 97TH W. AVE.		
DESIGN	MW	11/16	OKLAHOMA DEPARTMENT OF TRANSPORTATION		
DRAWN	SSDK	11/16	REMOVAL DETAILS BRIDGE "A"		
CHECKED	HRA	11/16			
APPROVED					
WALTER P MOORE			STATE JOB NO. 28884(04) SHEET NO. 33		

V:\MIS\2017\2000-07 0001 EC-1414 US-64 Task 3\Comp\Comp\318\33-44\112-10001-07-REMOVAL.dwg Jan 12, 2017 - 9:25am aspk