



REVISIONS		
REV. NO.	DESCRIPTION	DATE

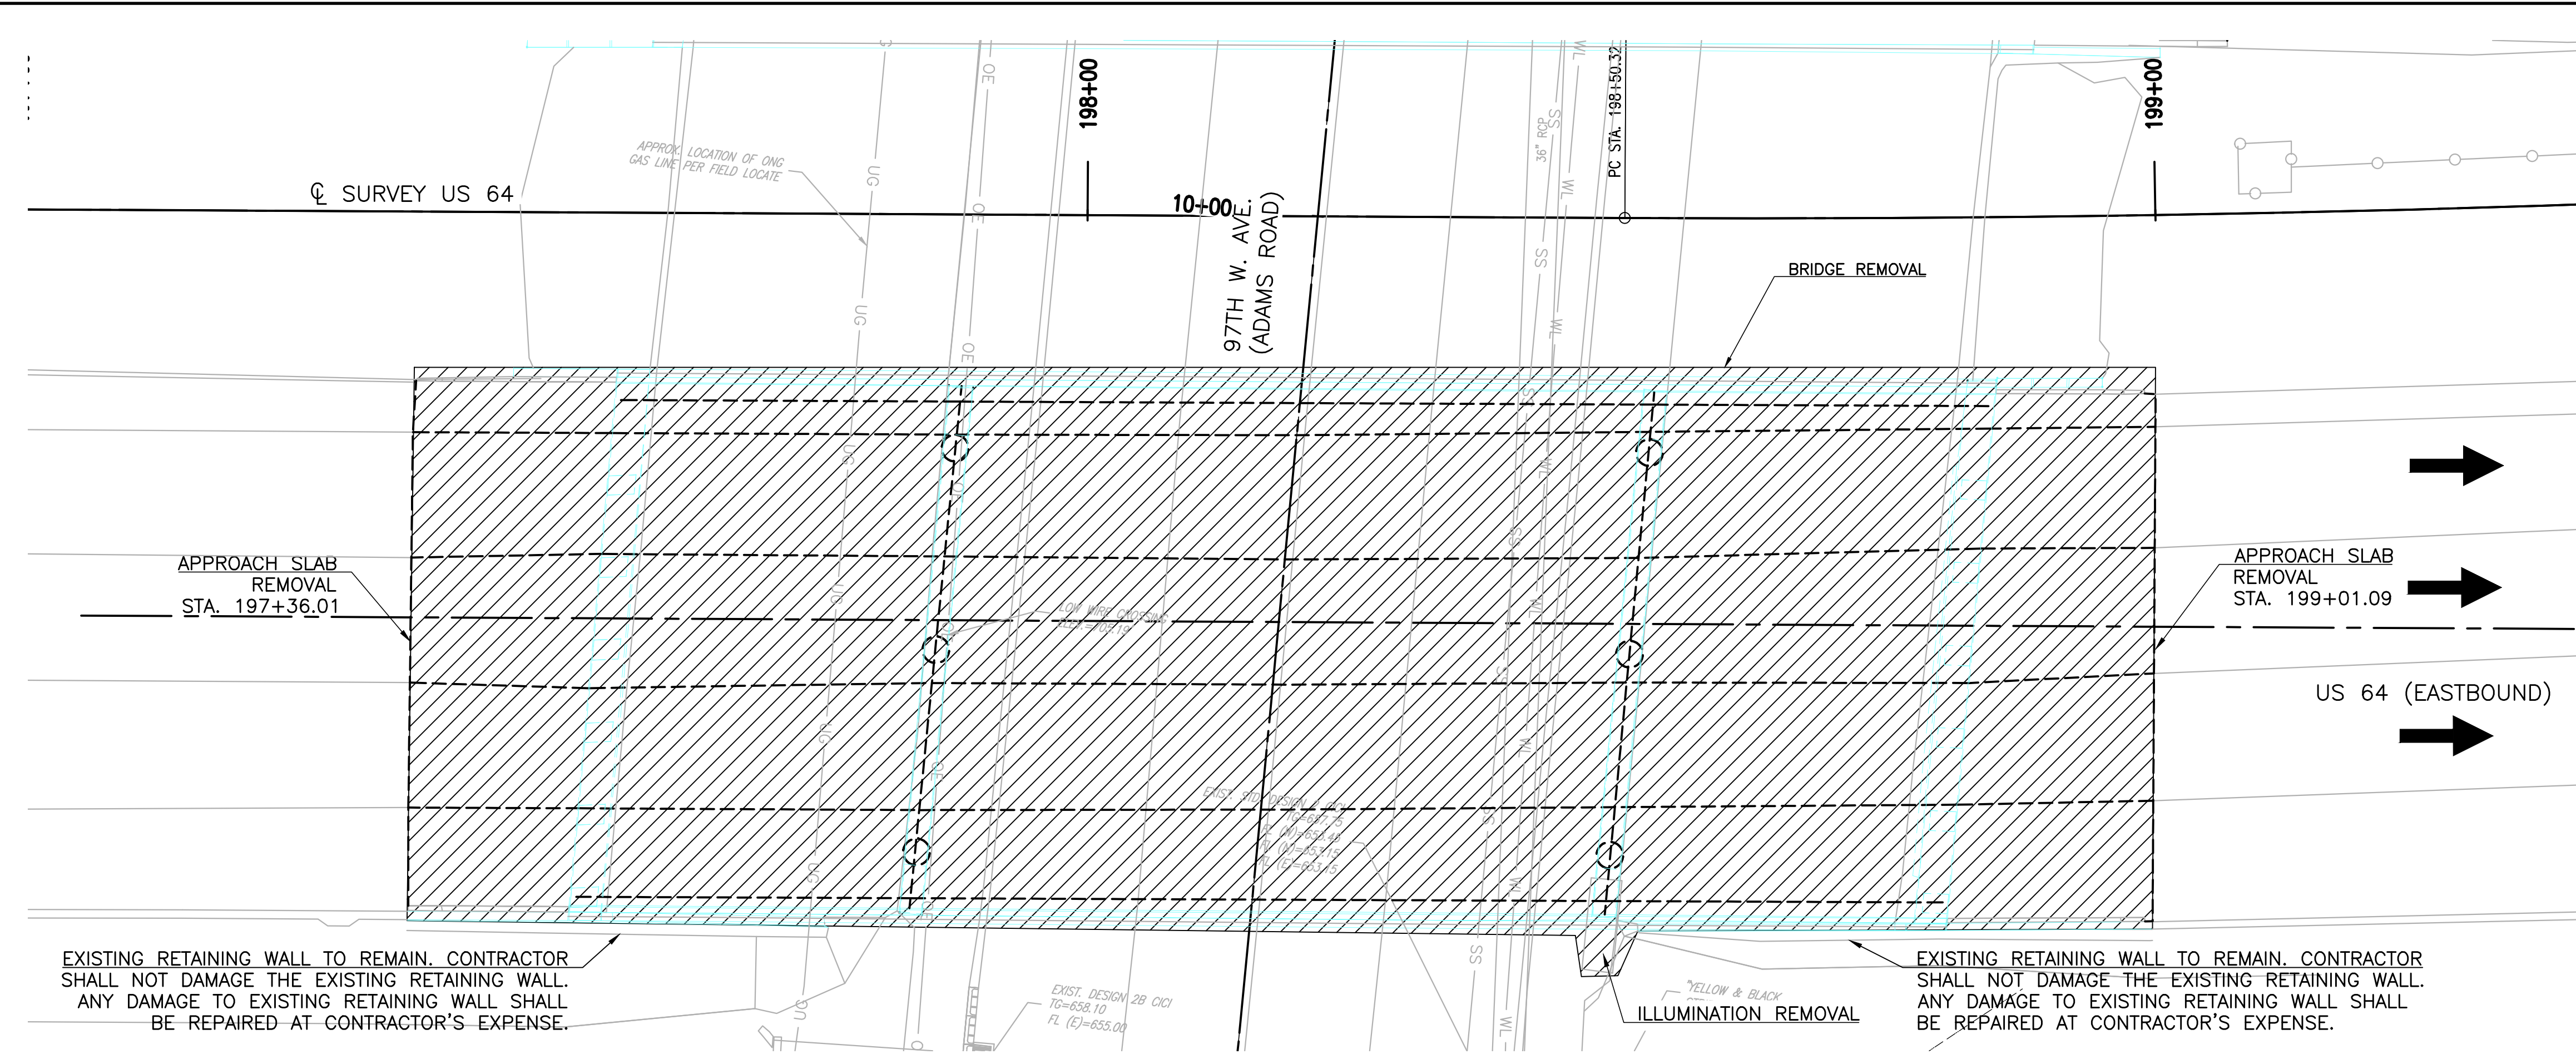

LEGEND:
LIMITS OF REMOVAL

PLAN

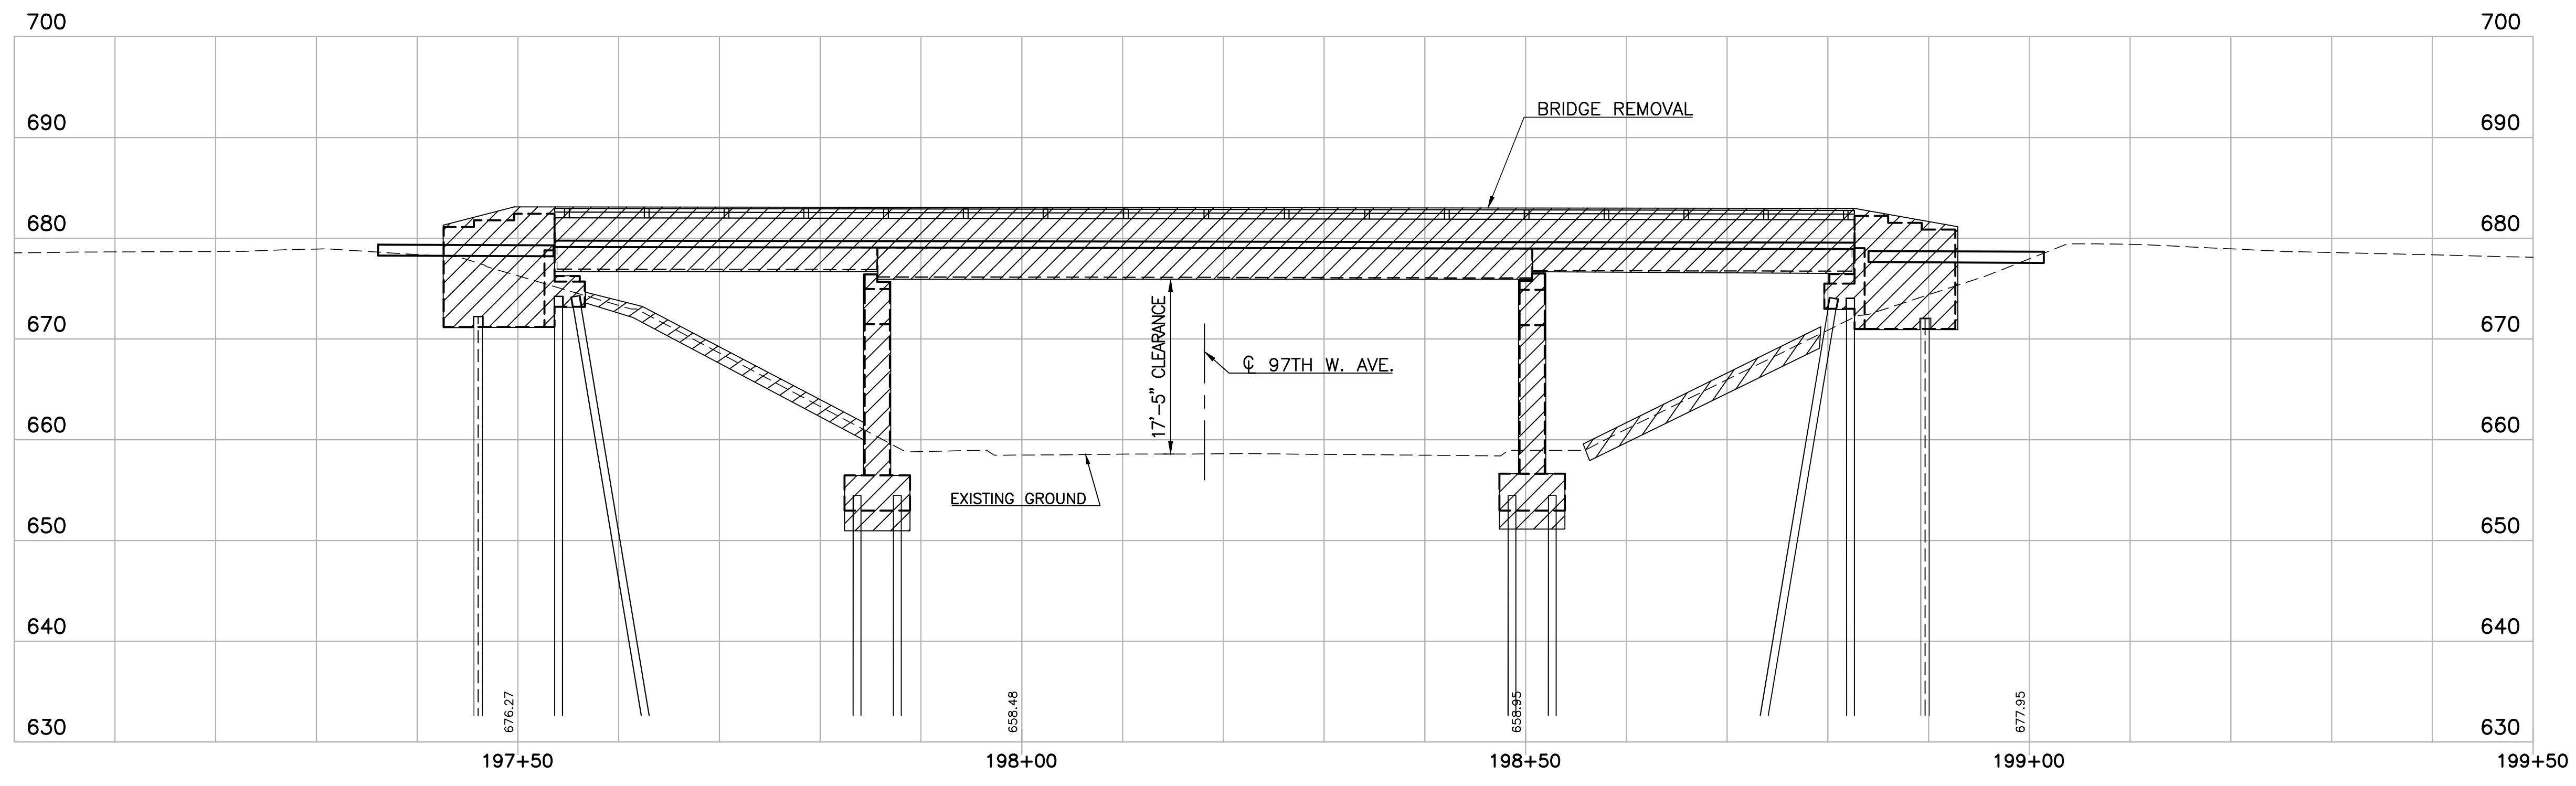

ELEVATION

DESIGN	MW	11/16	TULSA COUNTY	US-64 OVER 97TH W. AVE.
DRAWN	SDK	11/16	OKLAHOMA DEPARTMENT OF TRANSPORTATION	
CHECKED	HRA	11/16	REMOVAL DETAILS BRIDGE "B"	
APPROVED				
WALTER P MOORE				

I:\MAPS\2017\2000-07 0001 EC-144 US-64 - 3\CD\05\STA\34-41\2-1000-07-REMOVAL.dwg Jan 12, 2017 - 9:25am aomak