
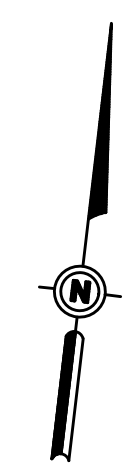


REVISIONS		
REV. NO.	DESCRIPTION	DATE

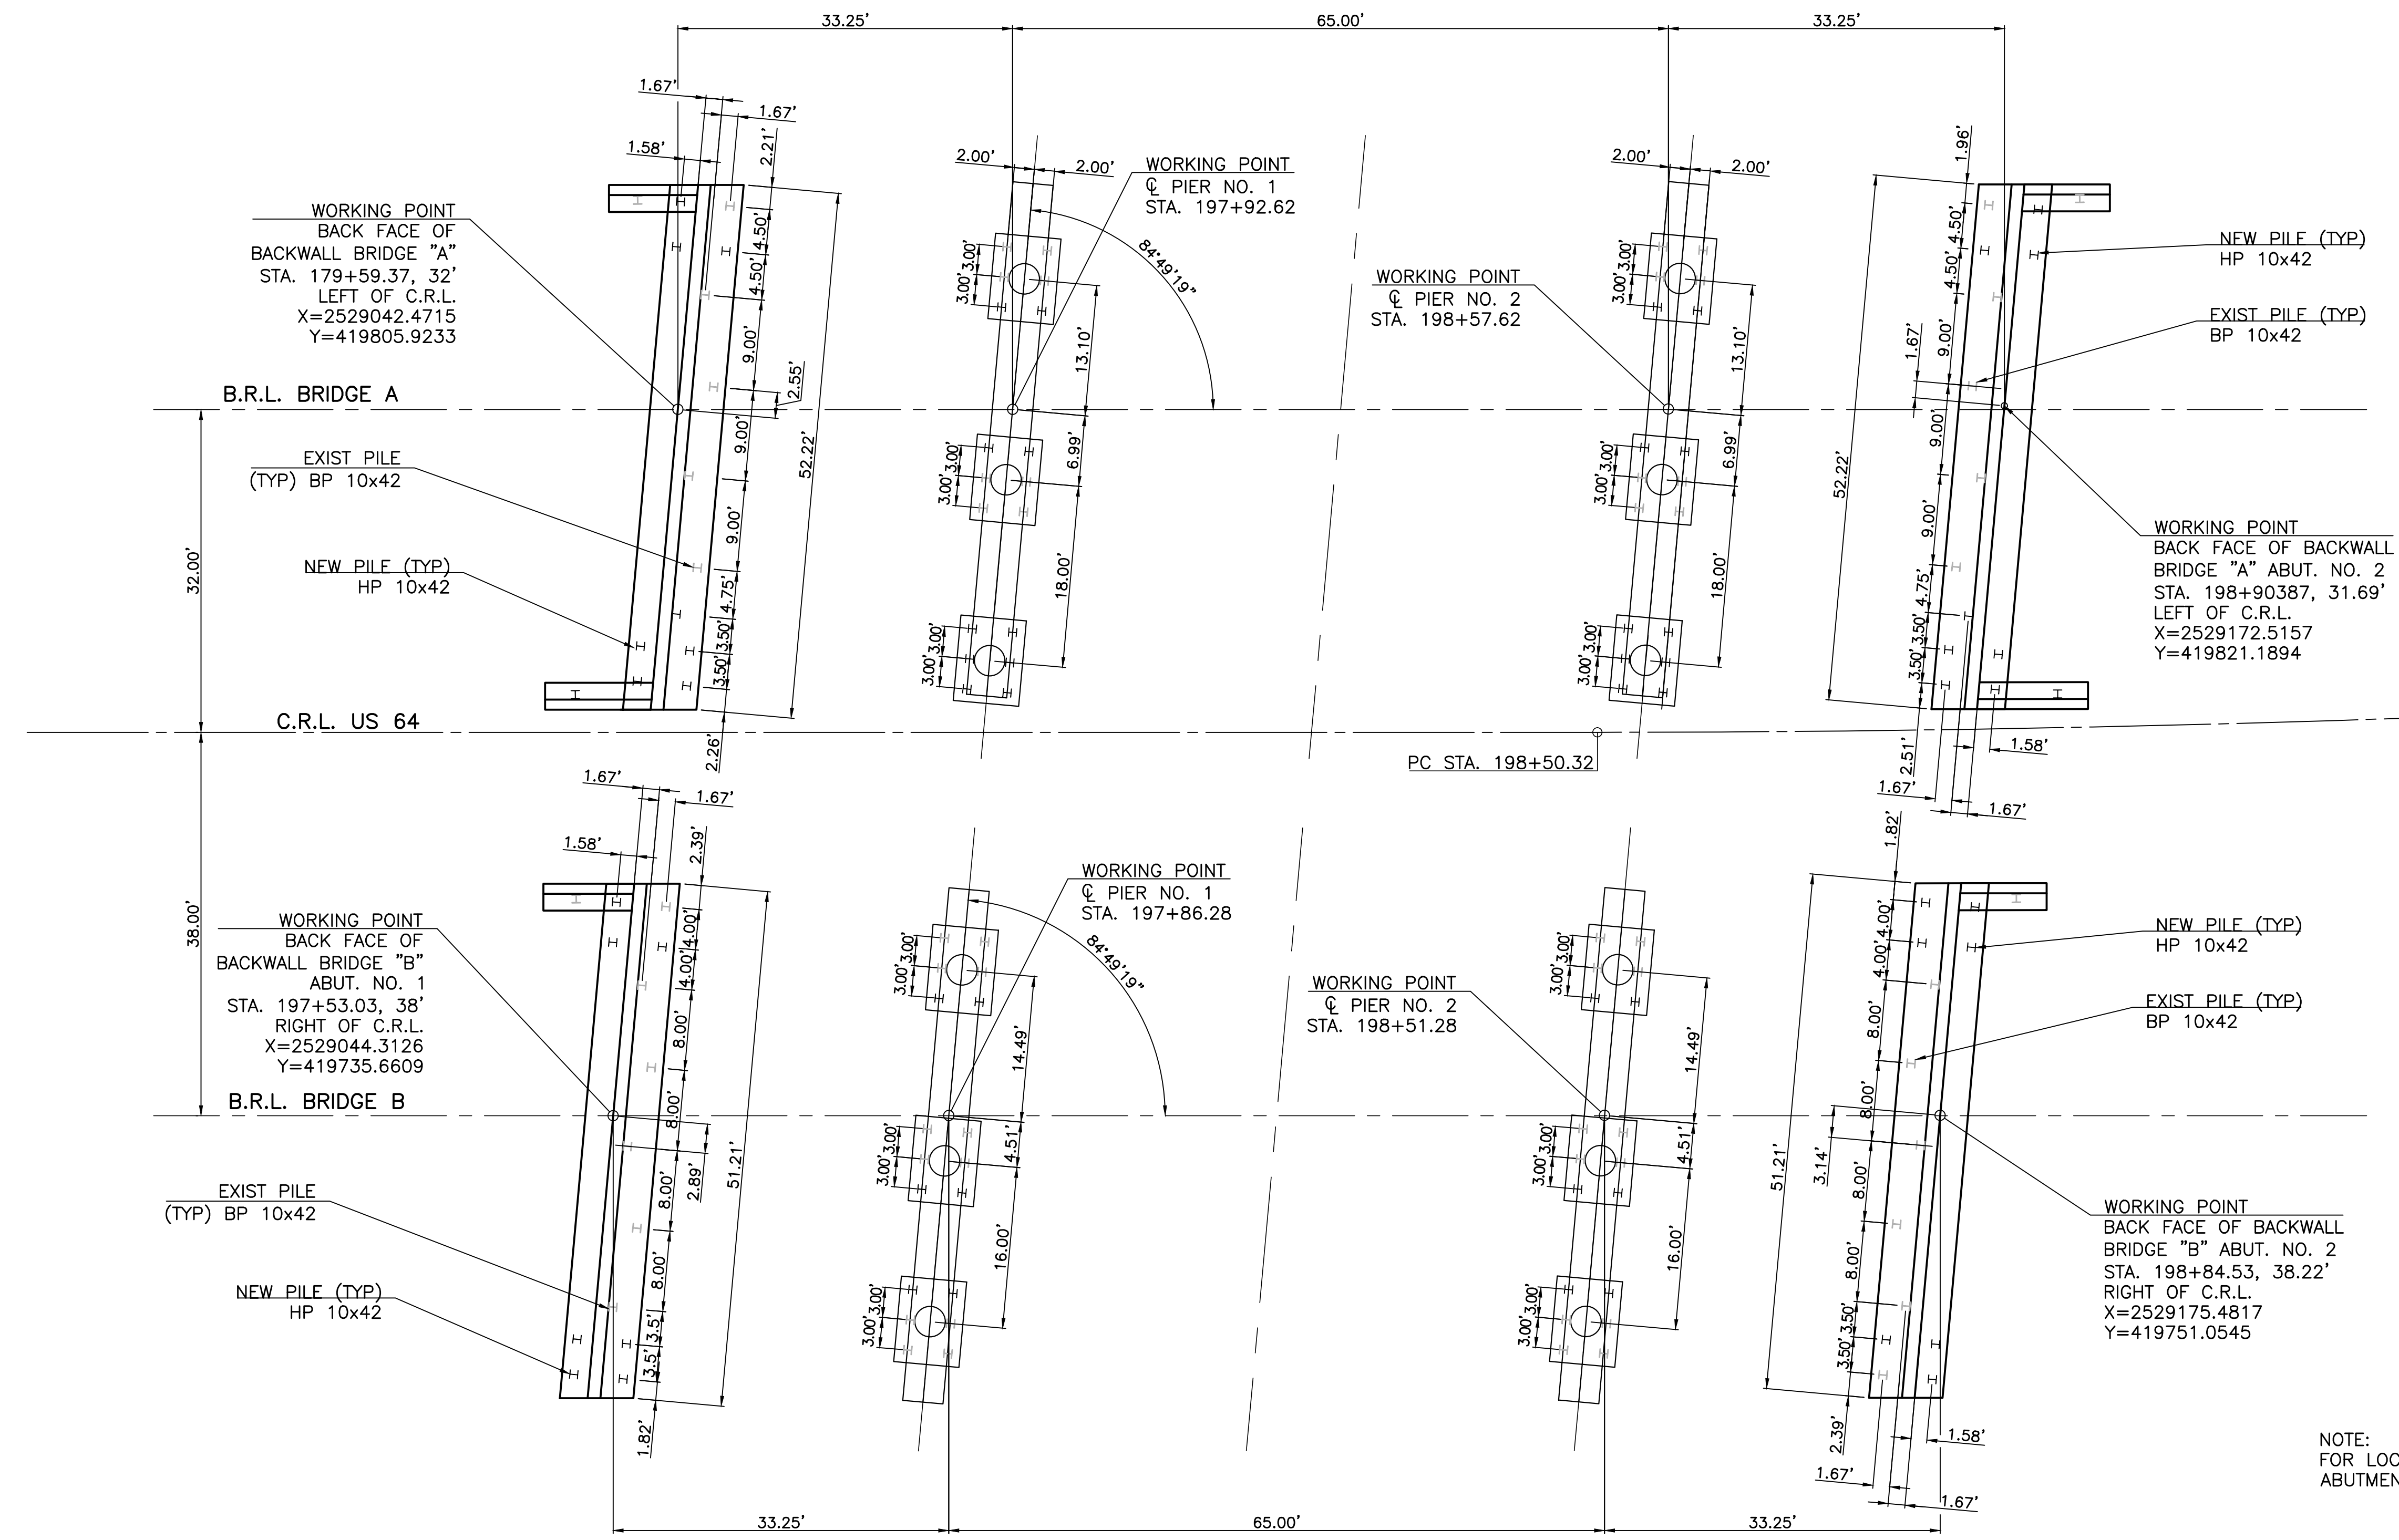

NOTE:  
FOR LOCATION OF WING PILES SEE  
ABUTMENT AND WING DETAILS.

V:\MIS\2012\2005-07 0001 EC-1414 US-64 Back 3\CD\Sub\Sta\38-412-1000-07-5\Main.dwg Jan 12, 2017 - 9:23am wpmk

TULSA COUNTY OKLAHOMA DEPARTMENT OF TRANSPORTATION

DESIGN	MW	11/16
DRAWN	SDK	11/16
CHECKED	HRA	11/16
APPROVED		
WALTER P MOORE		

**SUBSTRUCTURE STAKING DIAGRAM**

STATE JOB NO. 28884(04) SHEET NO. 35