
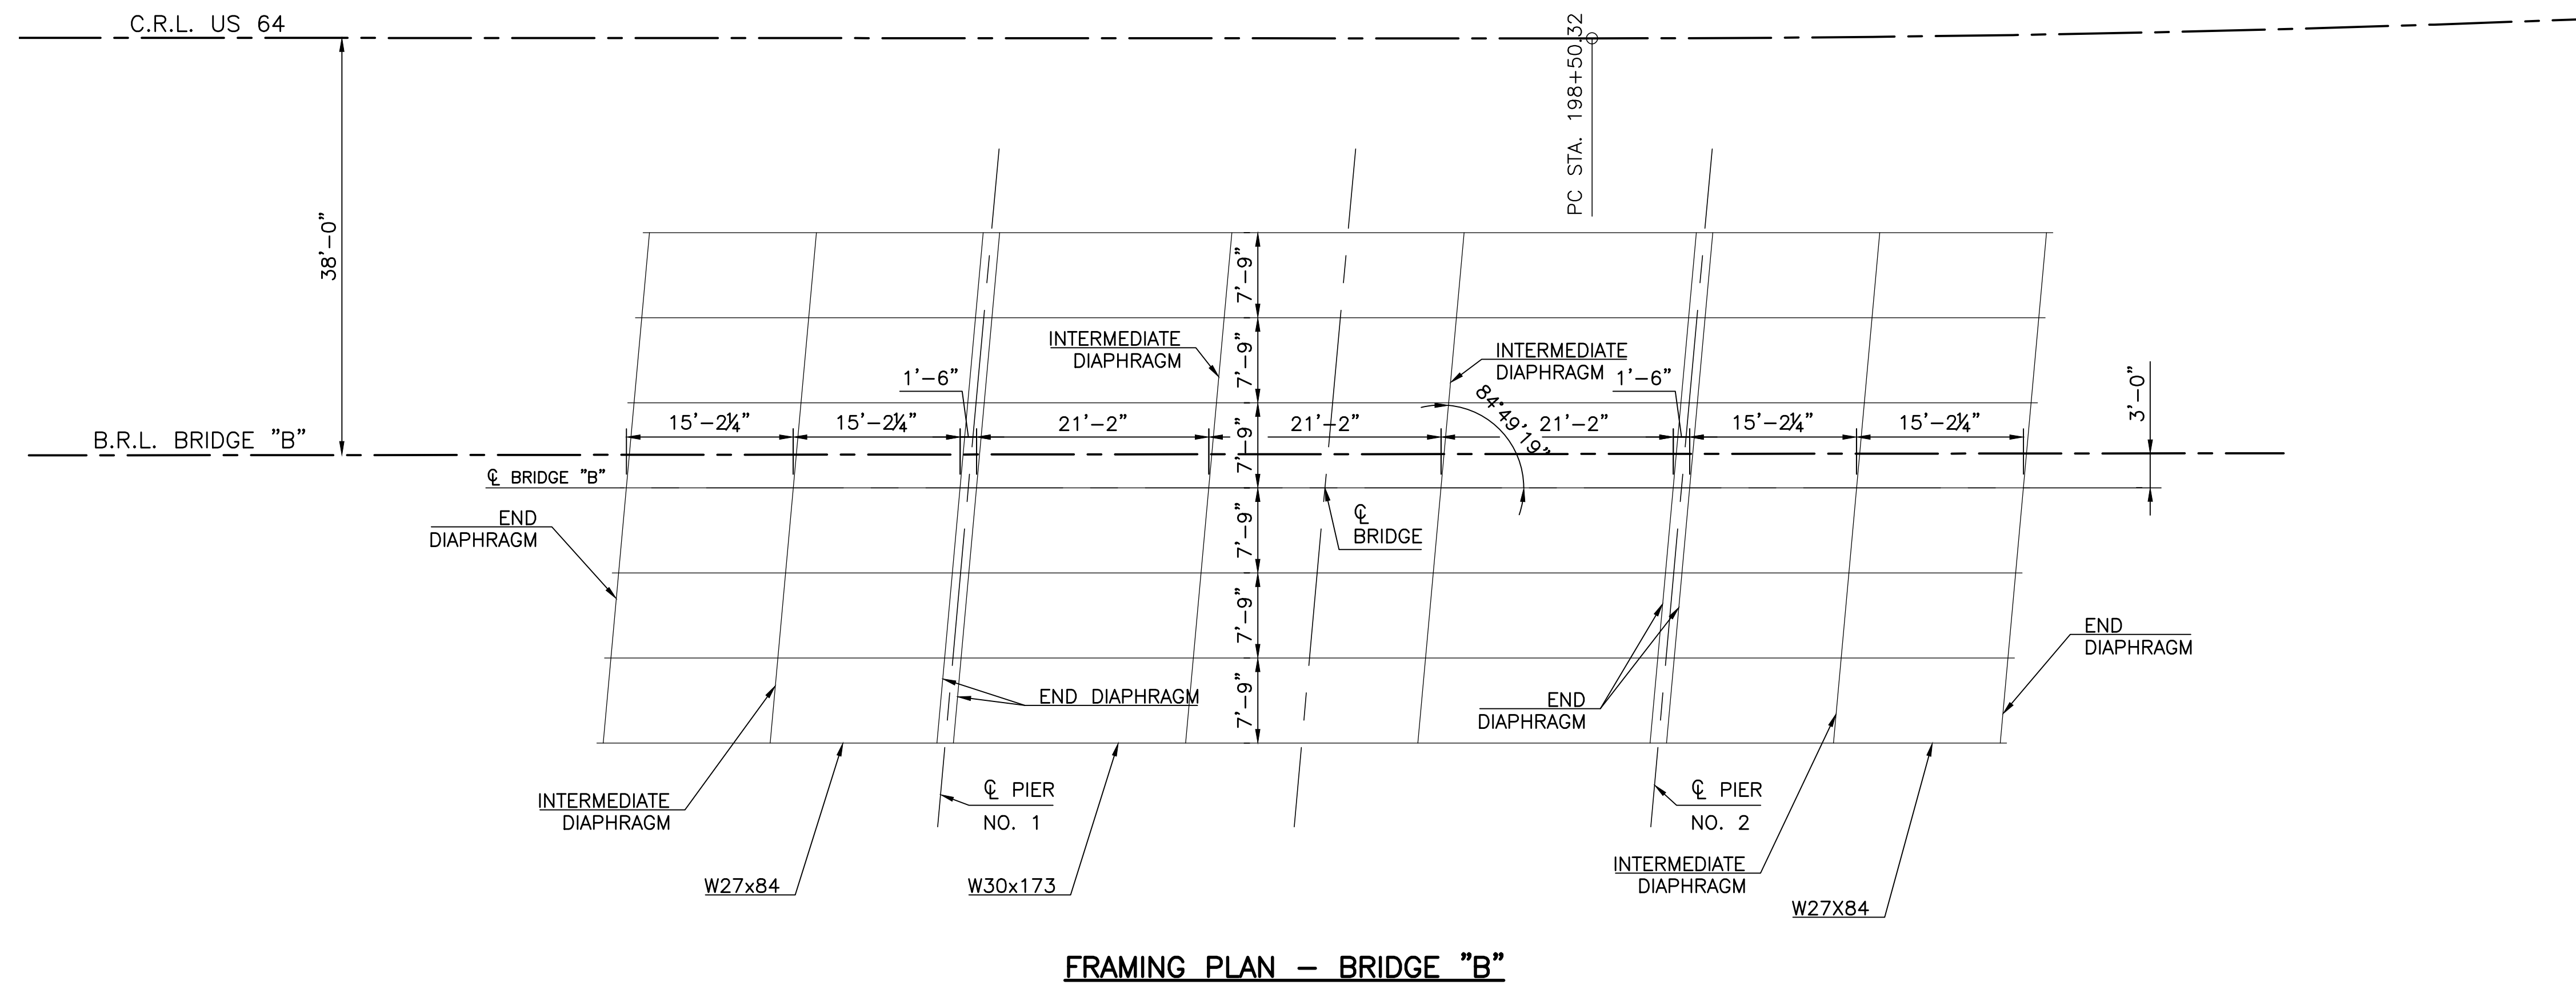
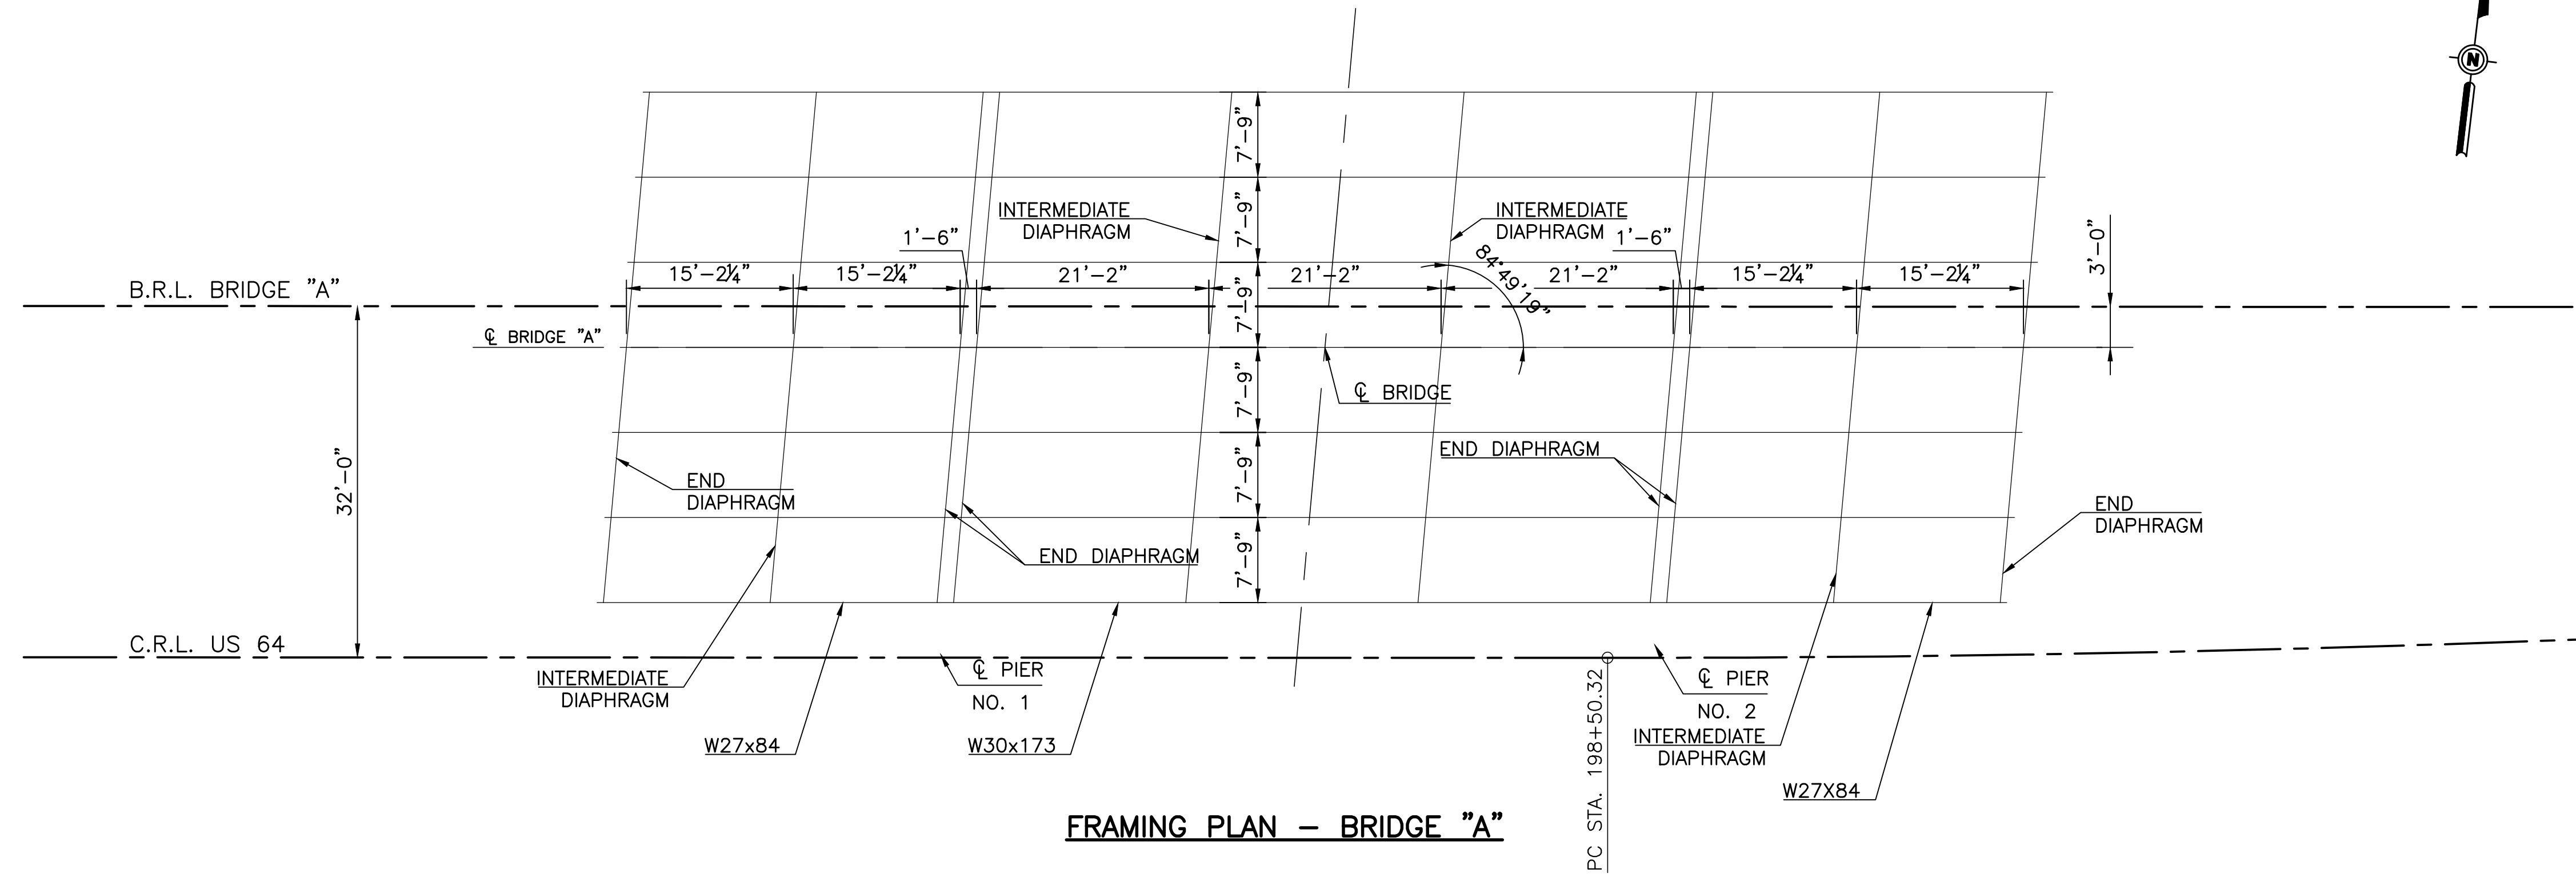


REVISIONS		
REV. NO.	DESCRIPTION	DATE

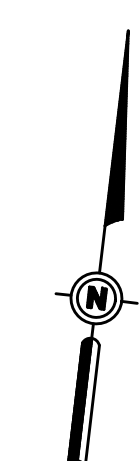

V:\MIS\2012\2005-07 0005 EC-1414 US-64 Item 3\CD\3\2012-07-SUPERSTRUCTURE.dwg 12/12/2017 9:27am sspahk

DESIGN	MW	11/16	TULSA COUNTY OKLAHOMA DEPARTMENT OF TRANSPORTATION <b>DETAILS OF SUPERSTRUCTURE</b> (SHEET 2 OF 4) STATE JOB NO. 28884(04) SHEET NO. 49
DRAWN	SDK	11/16	
CHECKED	HRA	11/16	
APPROVED			
WALTER P MOORE			