


SEC 19 T2N R11W


OKLAHOMA DEPARTMENT OF TRANSPORTATION

| FED. ROAD DIST. NO. | STATE | JOB PIECE NO. | FISCAL YEAR | SHEET NO. | TOTAL SHEETS |
|---------------------|-------|---------------|-------------|-----------|--------------|
| 6 | OKLA. | 27050(04) | 2017 | | |

DESCRIPTION REVISIONS DATE

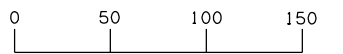

SCALE

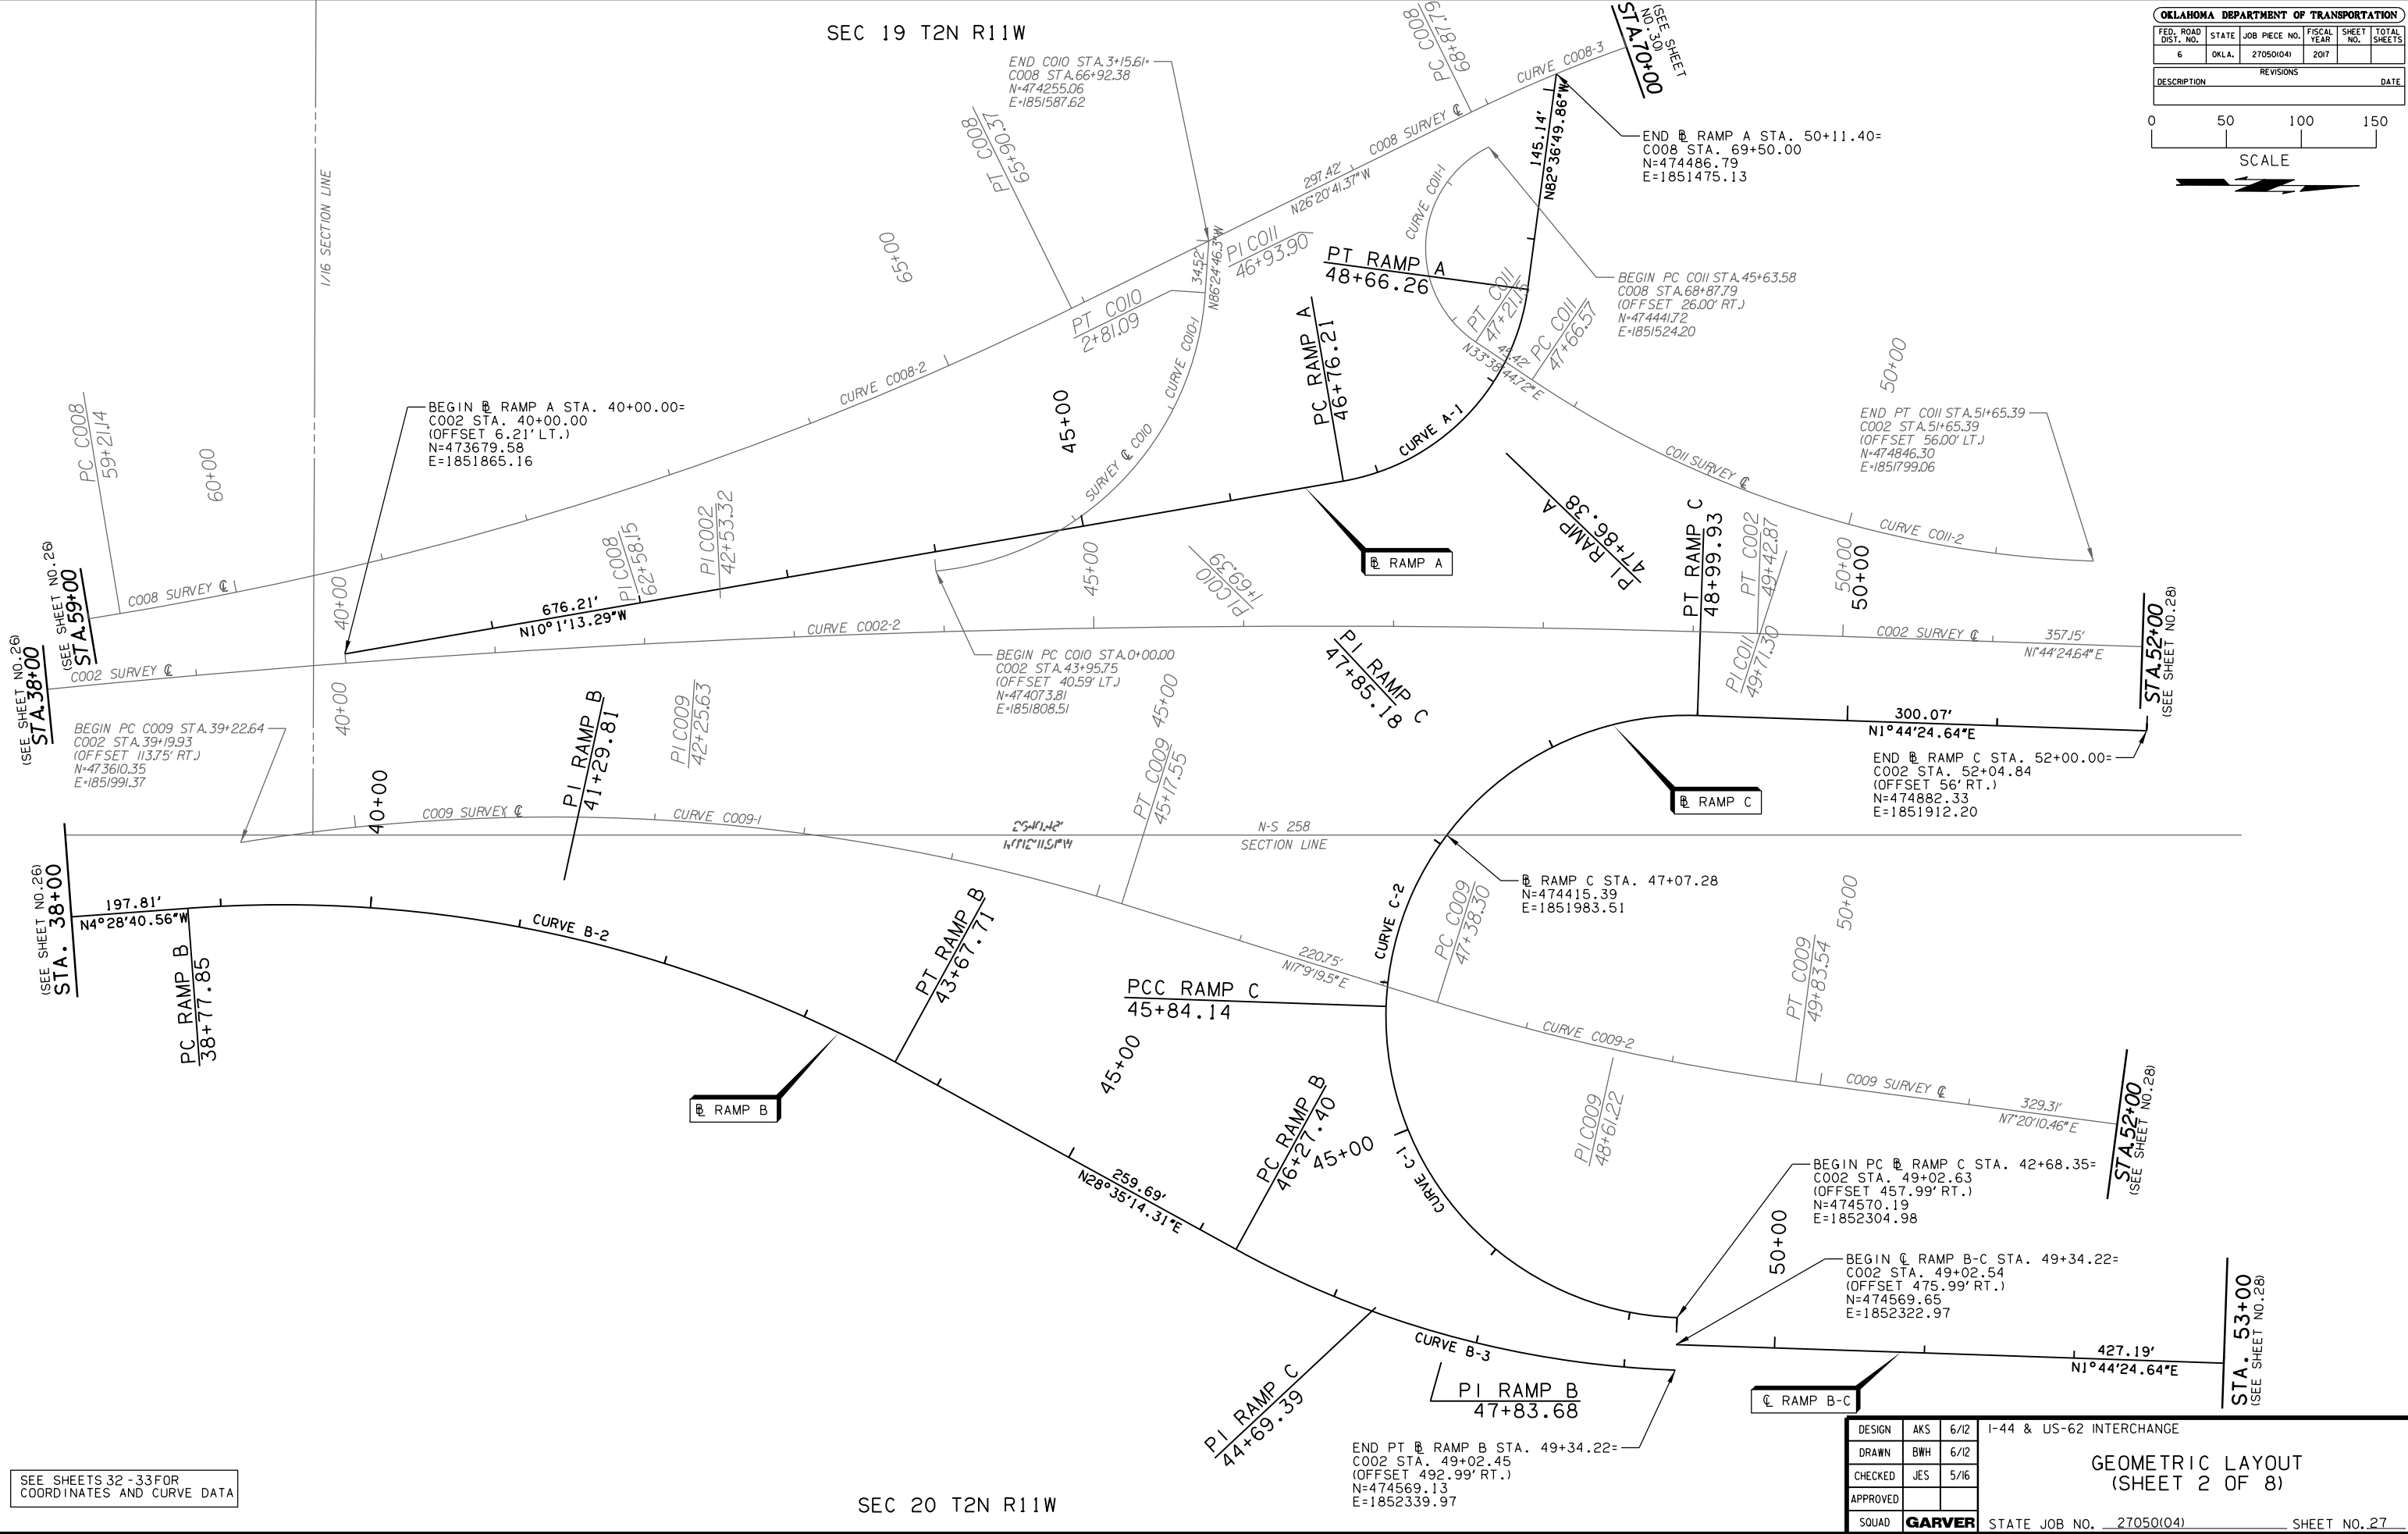

SEE SHEETS 32 - 33 FOR COORDINATES AND CURVE DATA

SEC 20 T2N R11W

| | | | |
|----------|---------------|------|--------------------------|
| DESIGN | AKS | 6/12 | 1-44 & US-62 INTERCHANGE |
| DRAWN | BWH | 6/12 | |
| CHECKED | JES | 5/16 | |
| APPROVED | | | |
| SQUAD | GARVER | | |

STATE JOB NO. 27050(04) SHEET NO. 27

GEOMETRIC LAYOUT
(SHEET 2 OF 8)

8/29/2017 1-44 COMANCHE COUNTY