


RAMP F

OKLAHOMA DEPARTMENT OF TRANSPORTATION					
FED. ROAD DIST. NO.	STATE	JOB PIECE NO.	FISCAL YEAR	SHEET NO.	TOTAL SHEETS
6	OKLA.	27050104	2017		
DESCRIPTION			REVISIONS	DATE	

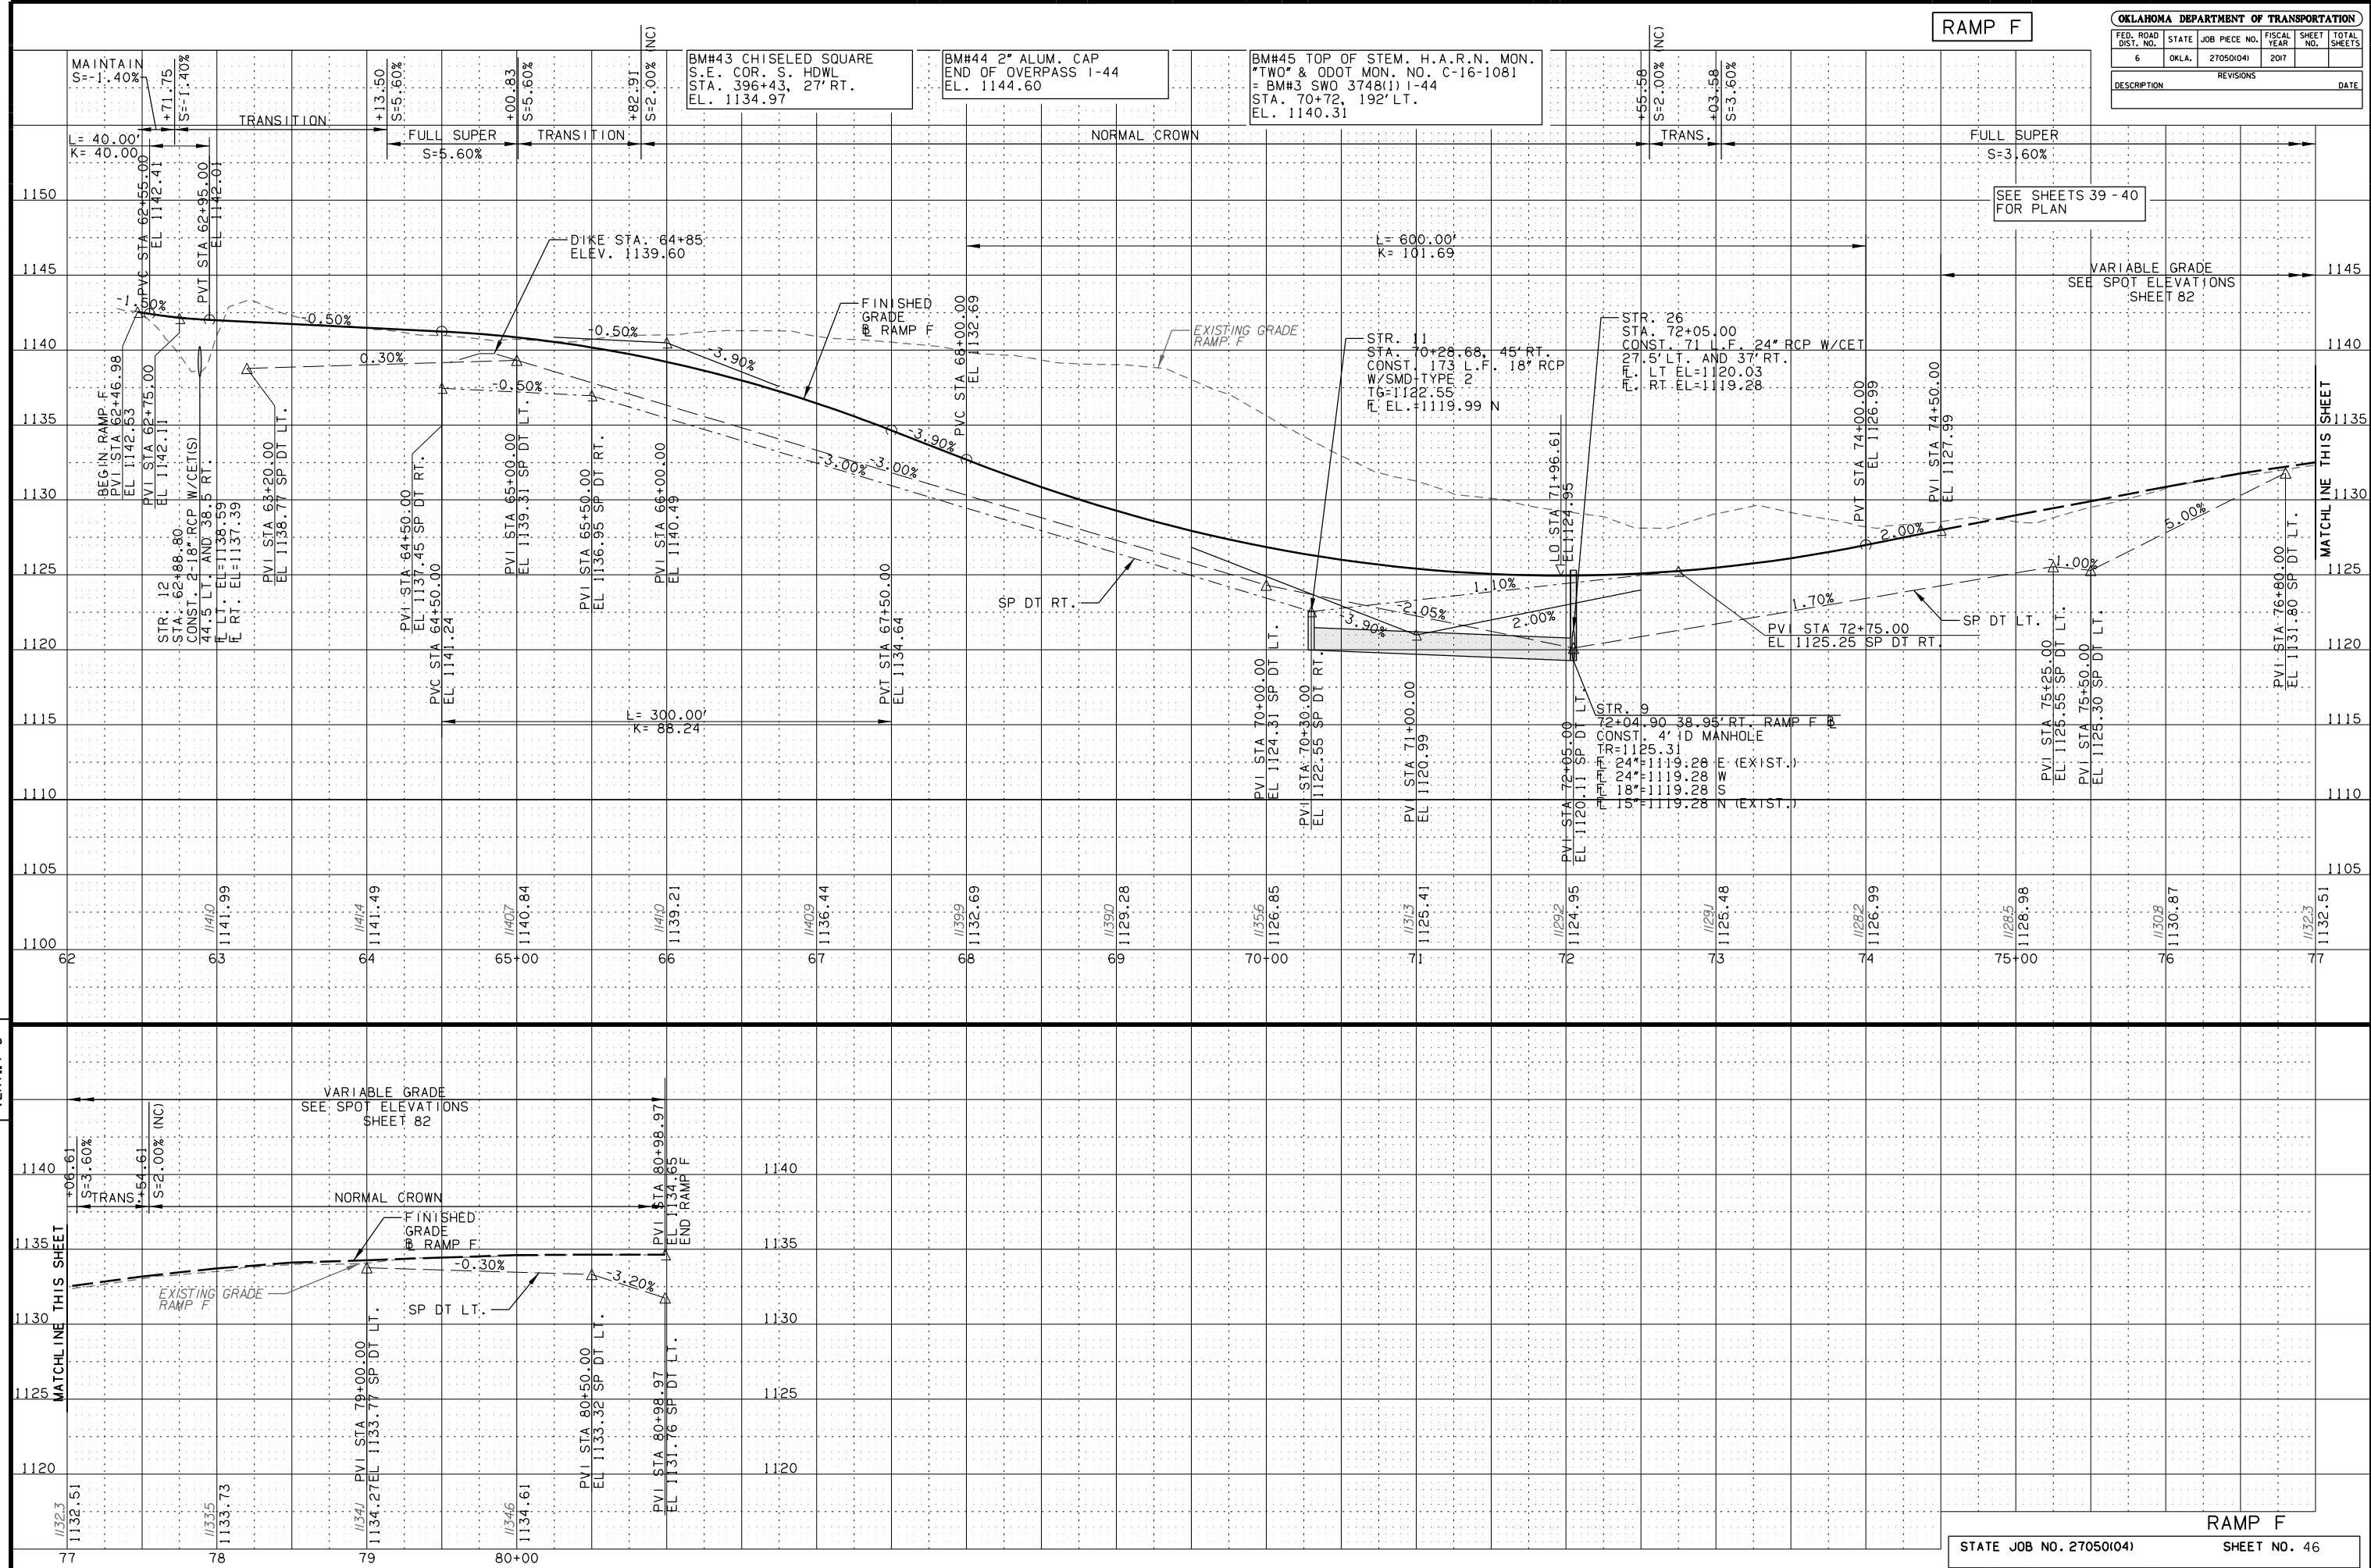

BM#43 CHISELED SQUARE
S.E. COR. S. HDW.
STA. 396+43, 27' RT.
EL. 1134.97

BM#44 2" ALUM. CAP
END OF OVERPASS I-44
EL. 1144.60

BM#45 TOP OF STEM, H.A.R.N. MON.
*TWO" & ODOT MON. NO. C-16-1081
= BM#3 SWO 3748(1)1-44
STA. 70+72, 192' LT.
EL. 1140.31

SEE SHEETS 39 - 40
FOR PLAN

VARIABLE GRADE
SEE SPOT ELEVATIONS
SHEET 82

SCALE:
HORIZ.: 1"=50'
VERT.: 1"=5'