


FED. ROAD DIST. NO.	STATE	JOB PIECE NO.	FISCAL YEAR	SHEET NO.	TOTAL SHEETS
6	OKLA.	27050(04)	2017		

DESCRIPTION	REVISIONS	DATE



LEGEND

- CURB AND GUTTER REMOVAL
- SAWCUT
- X- FENCE REMOVAL
- /// DRAINAGE STRUCTURE REMOVAL
- |||| DIVIDING STRIP REMOVAL
- XXXX CONCRETE PAVEMENT REMOVAL
- ASPHALT PAVEMENT REMOVAL

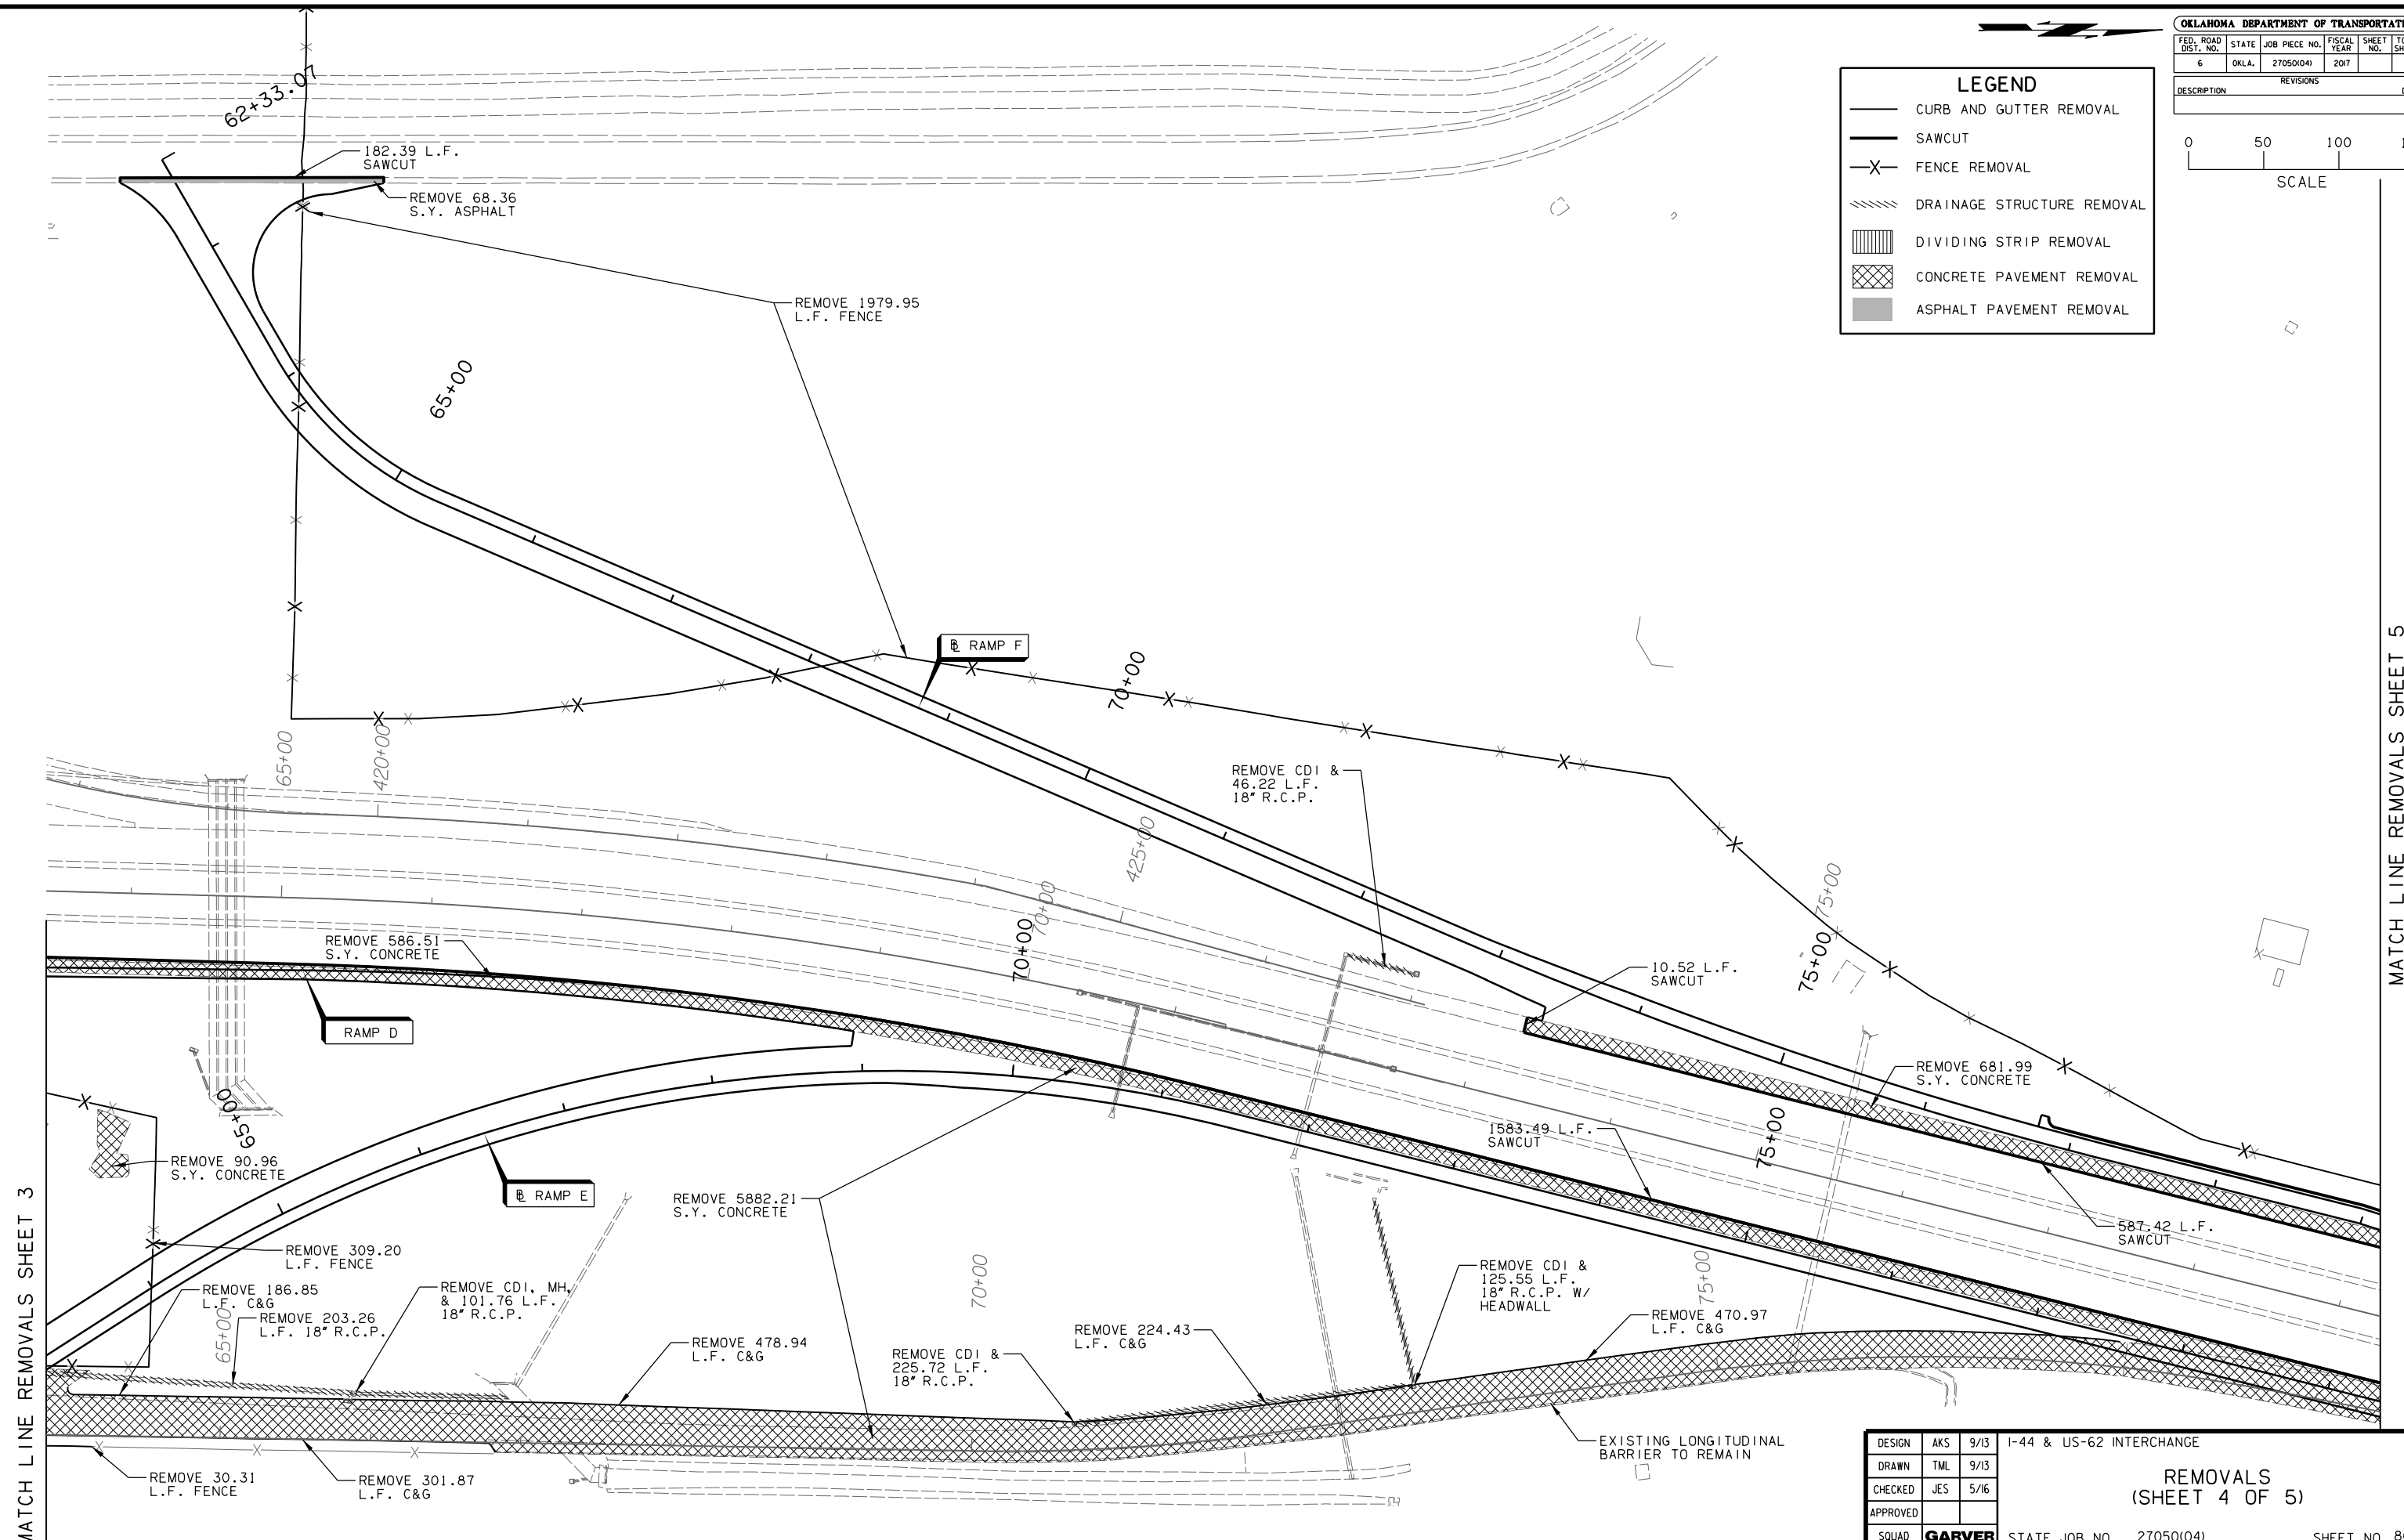

MATCH LINE REMOVALS SHEET 3

MATCH LINE REMOVALS SHEET 5

DESIGN	AKS	9/13	1-44 & US-62 INTERCHANGE
DRAWN	TML	9/13	
CHECKED	JES	5/16	
APPROVED			
SQUAD	GARVER	STATE JOB NO. 27050(04)	SHEET NO. 86

REMOVALS
(SHEET 4 OF 5)