



FED. ROAD DIST. NO.	STATE	JOB PIECE NO.	FISCAL YEAR	SHEET NO.	TOTAL SHEETS
6	OKLA.	27050(04)	2017		
DESCRIPTION					DATE

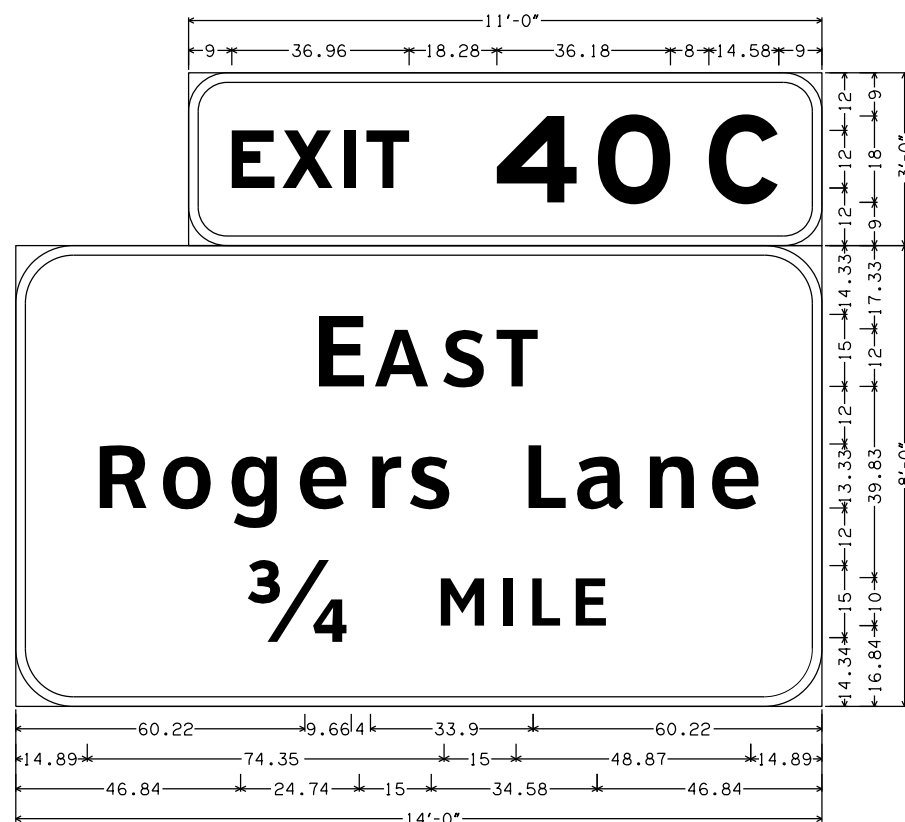

SIGN NUMBER	SPECIAL SIGN NO. 10
WIDTH x HEIGHT	11'-0" x 3'-0" (EXIT) 14'-0" x 8'-0" (PRIMARY)
BORDER WIDTH	2"
CORNER RADIUS	8" (EXIT), 12" (PRIMARY)
MOUNTING	GROUND
BACKGROUND	TYPE: REFLECTIVE
	COLOR: GREEN
LEGEND/BORDER	TYPE: REFLECTIVE
	COLOR: WHITE/WHITE

LETTER POSITIONS (X)											LENGTH	SERIES/SIZE	
E	X	I	T		4	0		C				EM	
9.00	19.56	32.52	37.08	45.96	64.24	85.30	100.42	108.42				114.00	12, 18
E	A	S	T										CLEARVIEW 5W
60.22	73.88	87.64	99.03									47.56	15, 12
R	o	g	e	r	s		L	a	n	e			CLEARVIEW 5W
14.89	28.82	43.13	57.37	71.68	80.65	89.24	104.24	115.37	129.54	143.25		138.22	13.33, 10
3/4		M	I	L	E								CLEARVIEW 5W
46.84	71.58	86.58	99.69	105.68	114.72							74.32	15, 10

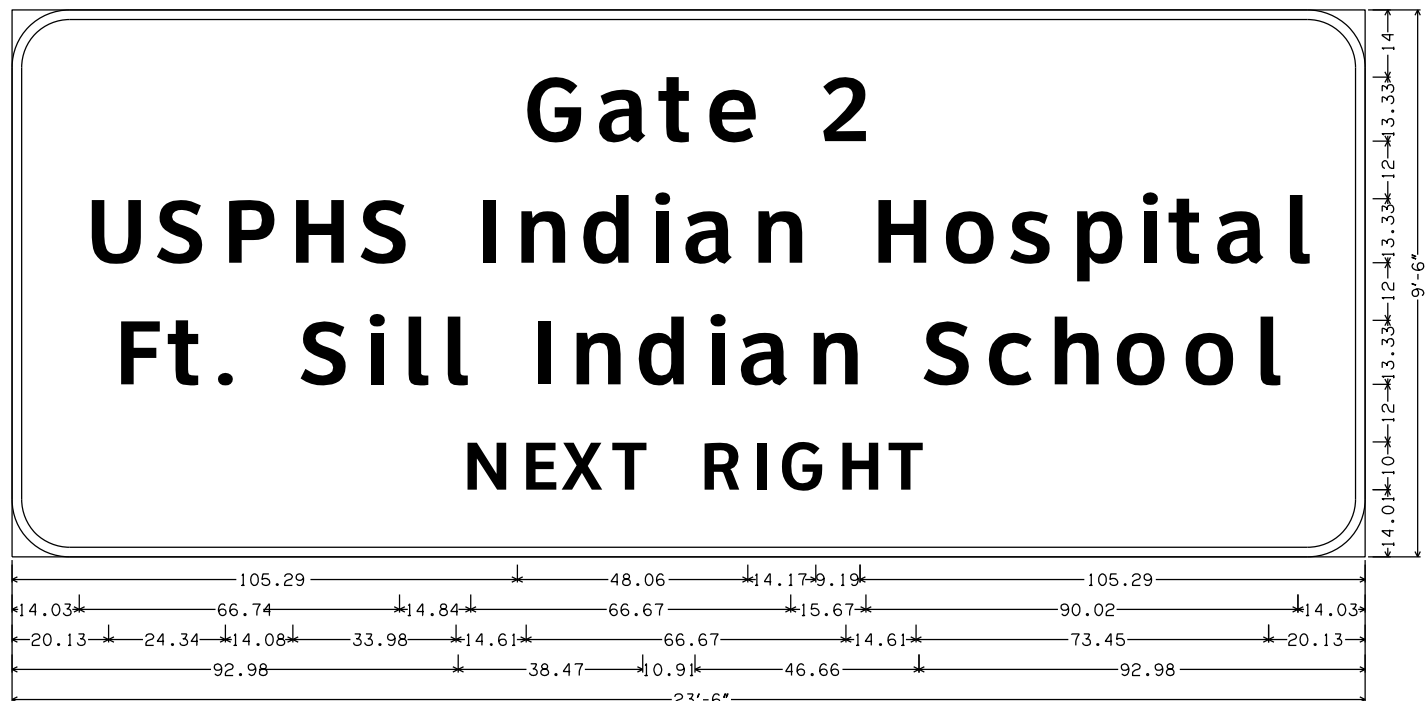

SIGN NUMBER	SPECIAL SIGN NO. 11
WIDTH x HEIGHT	23'-6" x 9'-6"
BORDER WIDTH	2"
CORNER RADIUS	12"
MOUNTING	GROUND
BACKGROUND	TYPE: REFLECTIVE
	COLOR: GREEN
LEGEND/BORDER	TYPE: REFLECTIVE
	COLOR: WHITE/WHITE

LETTER POSITIONS (X)																					LENGTH	SERIES/SIZE	
G	a	t	e		2																	CLEARVIEW 5W	
105.29	120.74	133.47	143.49	153.35	167.52																	71.42	13.33, 10
U	S	P	H	S		I	n	d	i	a	n		H	o	s	p	i	t	a	l		CLEARVIEW 5W	
14.03	28.65	42.66	56.59	71.06	80.77	95.61	103.52	117.23	131.70	138.78	152.94	162.28	177.95	192.79	206.57	219.38	233.32	239.79	249.59	263.67		253.94	13.33, 10
F	t	.		S	i	l	i		I	n	d	i	a	n		S	c	h	o	o	l		CLEARVIEW 5W
20.13	31.21	41.08	44.47	58.55	72.19	80.02	88.23	92.53	107.14	115.05	128.76	143.22	150.30	164.47	173.81	188.42	201.75	214.71	228.42	242.73	257.57	241.74	13.33, 10
N	E	X	T		R	I	G	H	T													CLEARVIEW 5W	
92.98	105.18	113.77	124.16	131.45	142.36	153.26	158.85	171.11	181.73													96.04	10

DESIGN	CEM	1/16	I-44 & US-62 INTERCHANGE
DRAWN	APS	1/16	
CHECKED	NDT	1/16	
APPROVED			
SQUAD	GARVER		

**SPECIAL SIGNS
(SHEET 5 OF 11)**

STATE JOB NO. 27050(04) SHEET NO. 128

8/29/2017 COMANCHE COUNTY