


| OKLAHOMA DEPARTMENT OF TRANSPORTATION | | | | | |
|---------------------------------------|-------|-----------|-------------|-----------|--------------|
| FED. ROAD DIST. NO. | STATE | PROJ. NO. | FISCAL YEAR | SHEET NO. | TOTAL SHEETS |
| | OKLA. | | | | |
| DESCRIPTION | | | REVISIONS | | DATE |
| | | | | | |

SECTION 18
T-2-N, R-11-W




SECTION 18
T-2-N, R-11-W

SECTION 19
T-2-N, R-11-W

SECTION 19
T-2-N, R-11-W

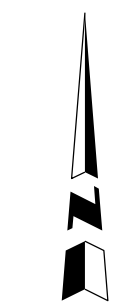

Scale: 1" = 50'

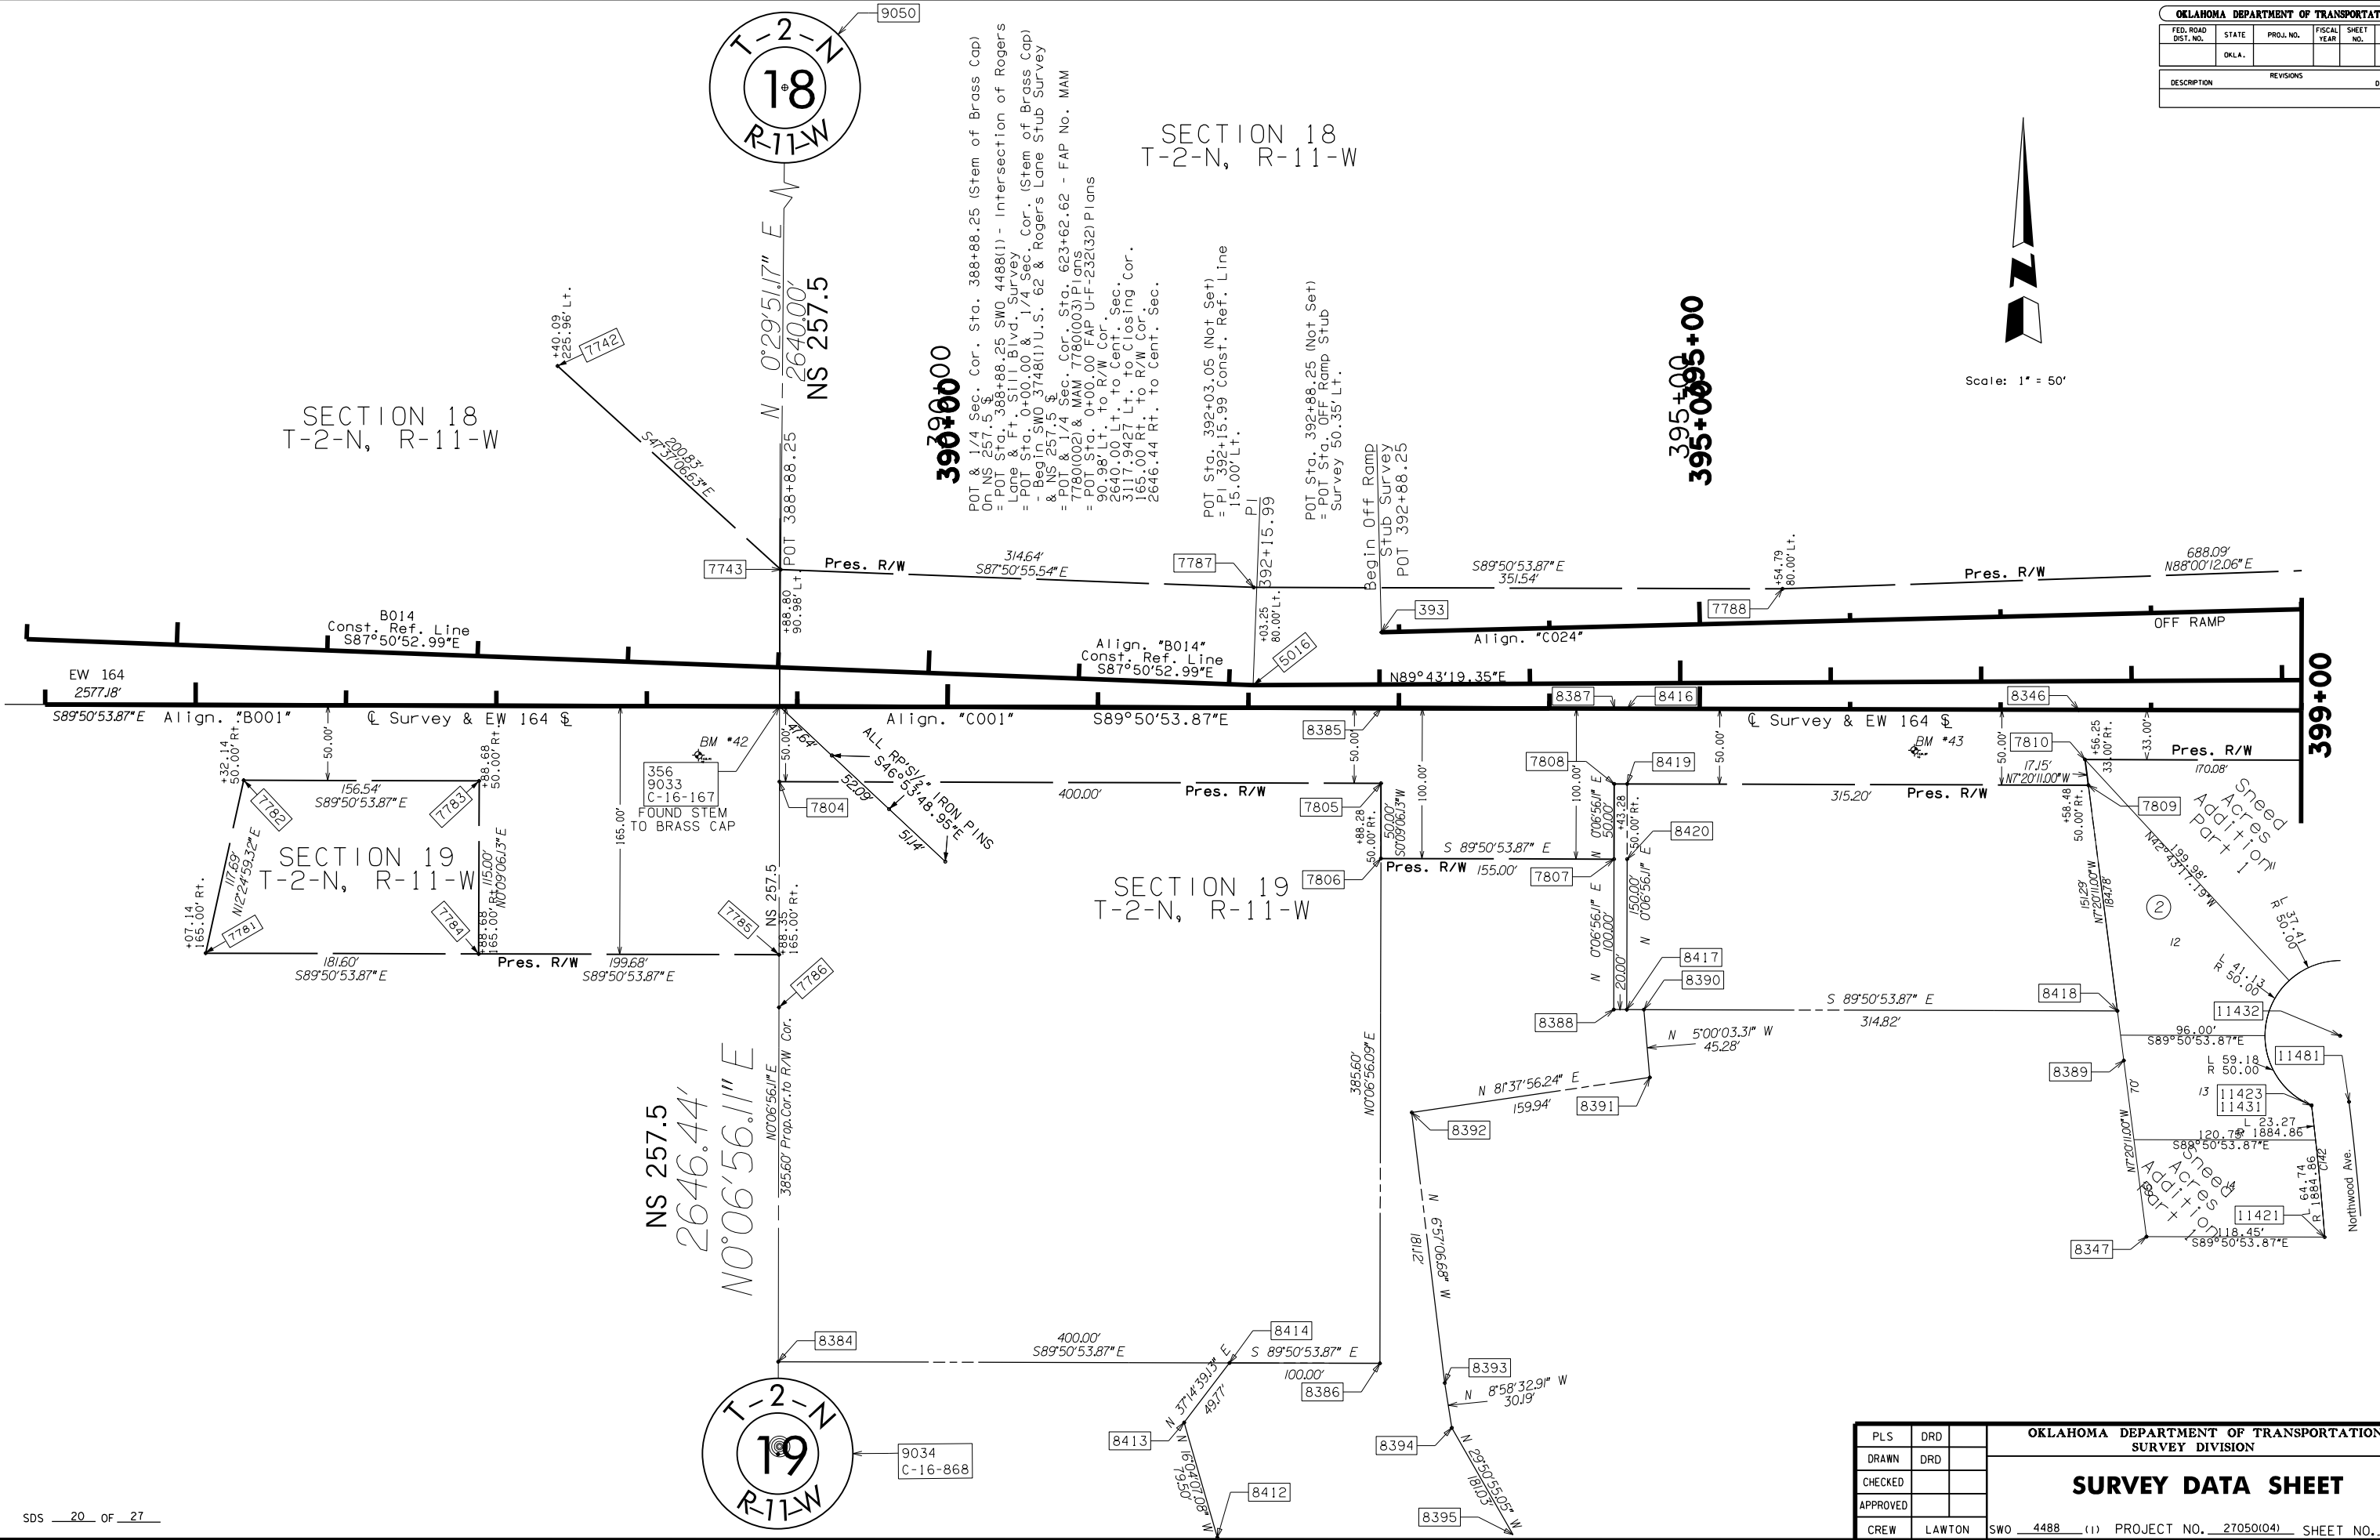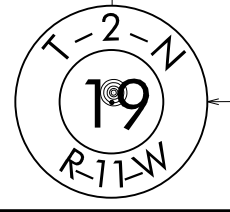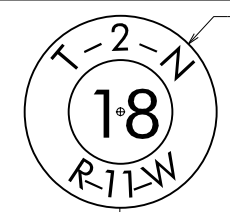

~~390+00~~
393+00

~~395+00~~
395+00

399+00

| | |
|----------|--------|
| PLS | DRD |
| DRAWN | DRD |
| CHECKED | |
| APPROVED | |
| CREW | LAWTON |

| | |
|--|-----------------------|
| OKLAHOMA DEPARTMENT OF TRANSPORTATION SURVEY DIVISION | |
| SURVEY DATA SHEET | |
| SWO 4488 (1) | PROJECT NO. 27050(04) |
| | SHEET NO. S-20 |