


OKLAHOMA DEPARTMENT OF TRANSPORTATION					
FED. ROAD DIST. NO.	STATE	PROJ. NO.	FISCAL YEAR	SHEET NO.	TOTAL SHEETS
	OKLA.				
DESCRIPTION			REVISIONS		DATE

POT Sta. 414+03.85 ("X" on Conc.)
 = POT Sta. 53+00.02 - 1-44 Stub Survey
 = POT Sta. 53+00.01 & SWO 3748(1) Main Survey
 = POT Sta. 25+15.60 & SWO 3748(1) Rogers Lane
 = Stub Survey
 = POT Sta. 53+00.77 U-F-232 (32) Plans
 = POT Sta. 648+78.27 FAP MAM7780 (002) Plans

Scale: 1" = 50'

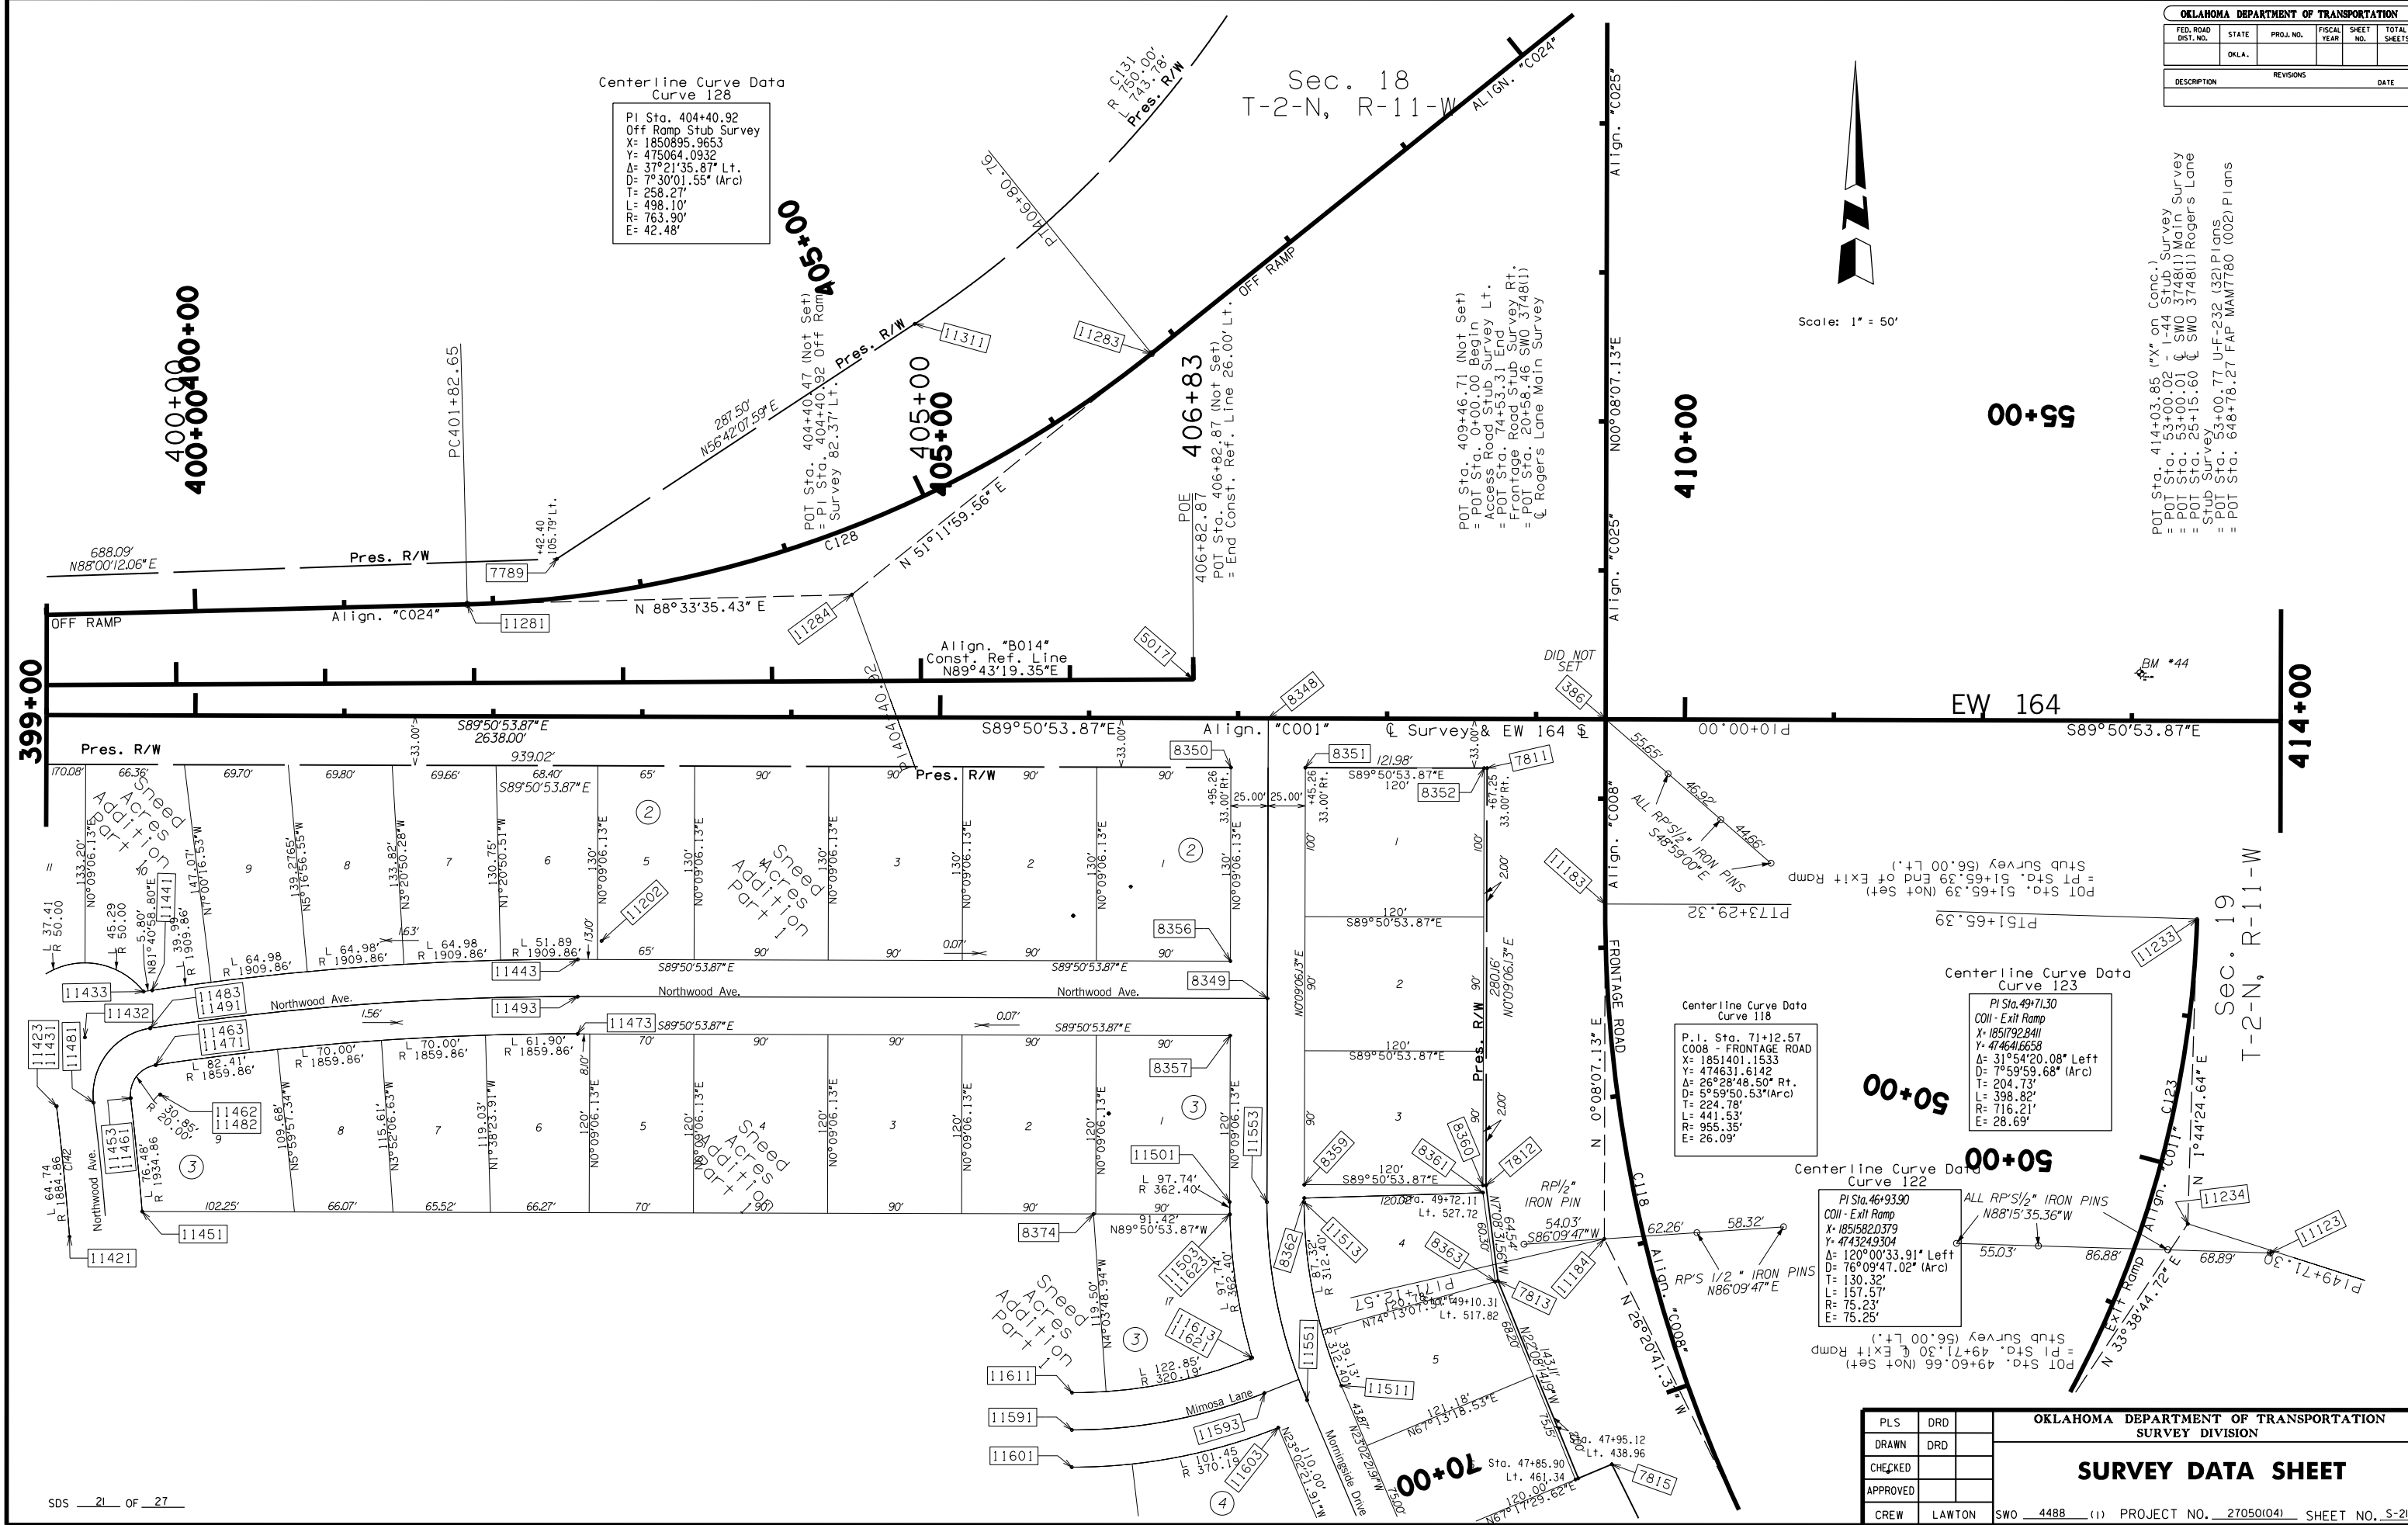

Centerline Curve Data
 Curve 128
 PI Sta. 404+40.92
 Off Ramp Stub Survey
 X= 1850895.9653
 Y= 475064.0932
 Δ= 37°21'35.87" Lt.
 D= 7°30'01.55" (Arc)
 T= 258.27'
 L= 498.10'
 R= 763.90'
 E= 42.48'

Centerline Curve Data
 Curve 118
 P.I. Sta. 71+12.57
 C008 - FRONTAGE ROAD
 X= 1851401.1533
 Y= 474631.6142
 Δ= 26°28'48.50" Rt.
 D= 5°59'50.53" (Arc)
 T= 224.78'
 L= 441.53'
 R= 955.35'
 E= 26.09'

Centerline Curve Data
 Curve 123
 PI Sta. 49+71.30
 COII - Exit Ramp
 X= 1851928.411
 Y= 474641.6658
 Δ= 31°54'20.08" Left
 D= 7°59'59.68" (Arc)
 T= 204.73'
 L= 398.82'
 R= 716.21'
 E= 28.69'

Centerline Curve Data
 Curve 122
 PI Sta. 46+93.90
 COII - Exit Ramp
 X= 1851582.0379
 Y= 474324.9304
 Δ= 120°00'33.91" Left
 D= 76°09'47.02" (Arc)
 T= 130.32'
 L= 157.57'
 R= 75.23'
 E= 75.25'

PLS	DRD	OKLAHOMA DEPARTMENT OF TRANSPORTATION SURVEY DIVISION			
DRAWN	DRD	SURVEY DATA SHEET			
CHECKED					
APPROVED					
CREW	LAWTON				
		OKLAHOMA DEPARTMENT OF TRANSPORTATION SURVEY DIVISION			
		SURVEY DATA SHEET			
		PROJECT NO. 27050(04) SHEET NO. S-21			