


OKLAHOMA DEPARTMENT OF TRANSPORTATION					
FED. ROAD DIST. NO.	STATE	PROJ. NO.	FISCAL YEAR	SHEET NO.	TOTAL SHEETS
	OKLA.				
DESCRIPTION			REVISIONS		DATE

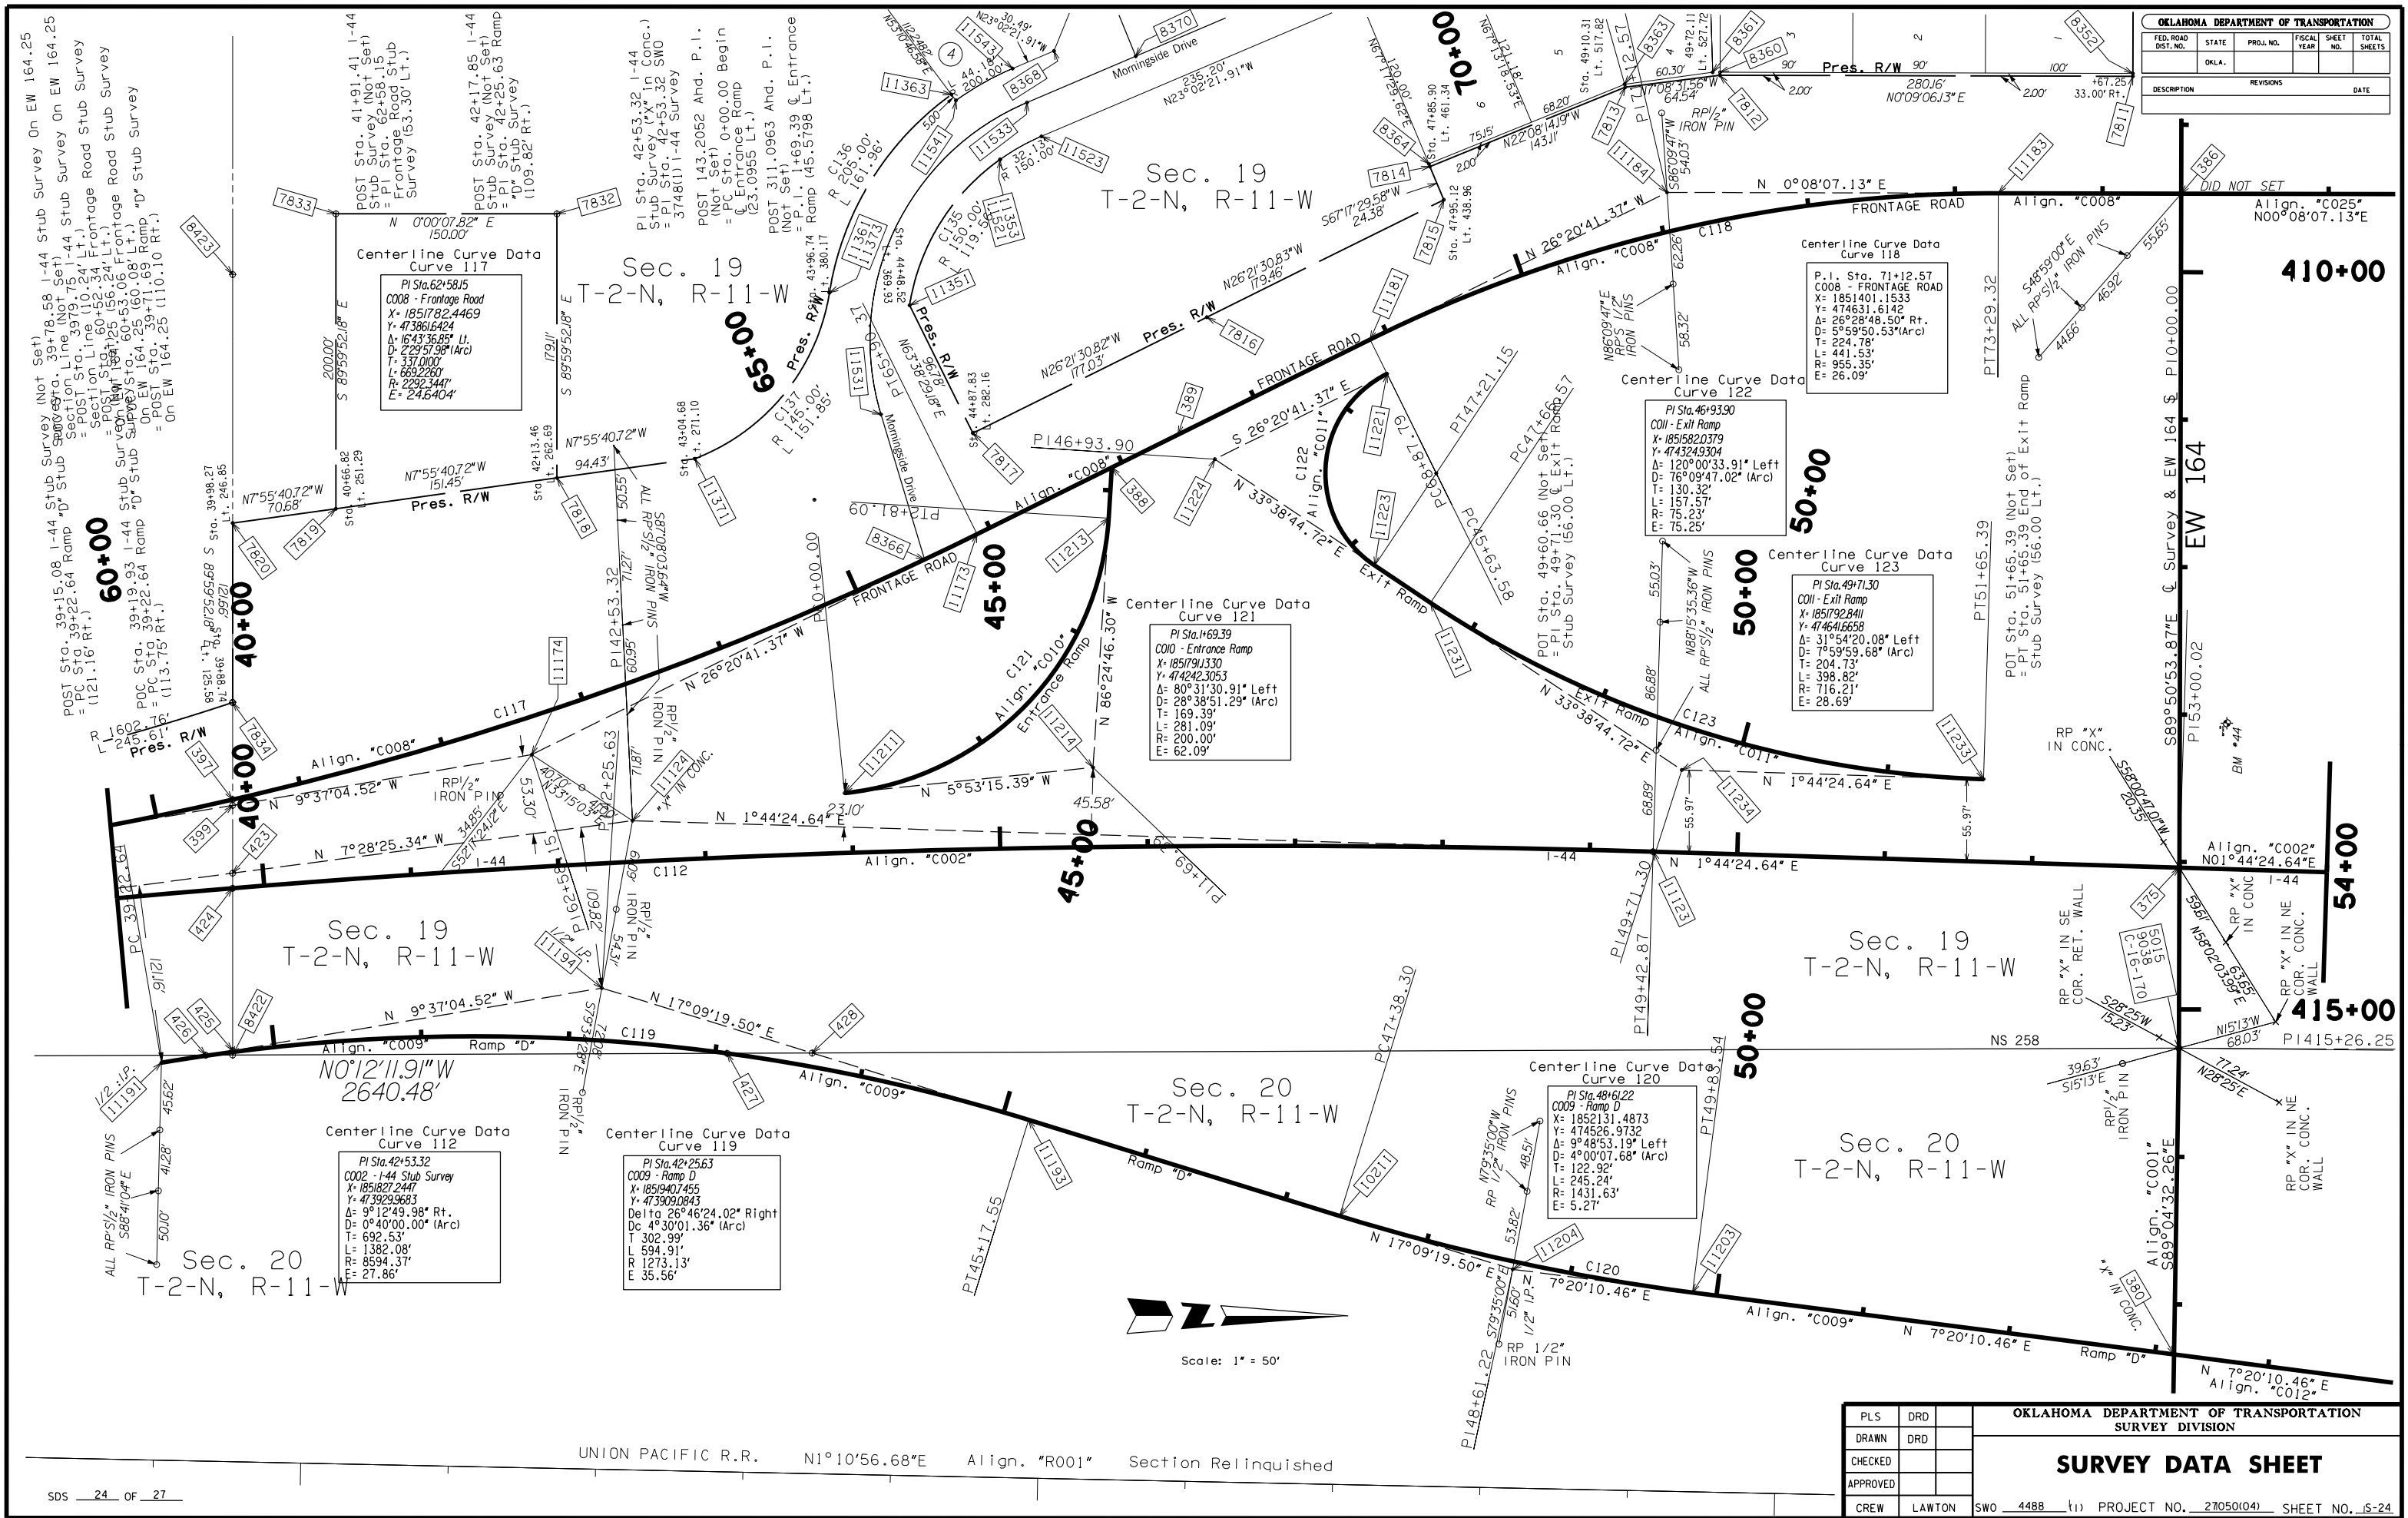

Scale: 1" = 50'

UNION PACIFIC R.R. N1°10'56.68"E Align. "R001" Section Relinquished

PLS	DRD
DRAWN	DRD
CHECKED	
APPROVED	
CREW	LAWTON

OKLAHOMA DEPARTMENT OF TRANSPORTATION
 SURVEY DIVISION
SURVEY DATA SHEET
 PROJECT NO. 27050(04) SHEET NO. 6-24