


| OKLAHOMA DEPARTMENT OF TRANSPORTATION |       |           |             |           |              |
|---------------------------------------|-------|-----------|-------------|-----------|--------------|
| FED. ROAD DIST. NO.                   | STATE | PROJ. NO. | FISCAL YEAR | SHEET NO. | TOTAL SHEETS |
|                                       | OKLA. |           |             |           |              |
| DESCRIPTION                           |       | REVISIONS |             | DATE      |              |
|                                       |       |           |             |           |              |

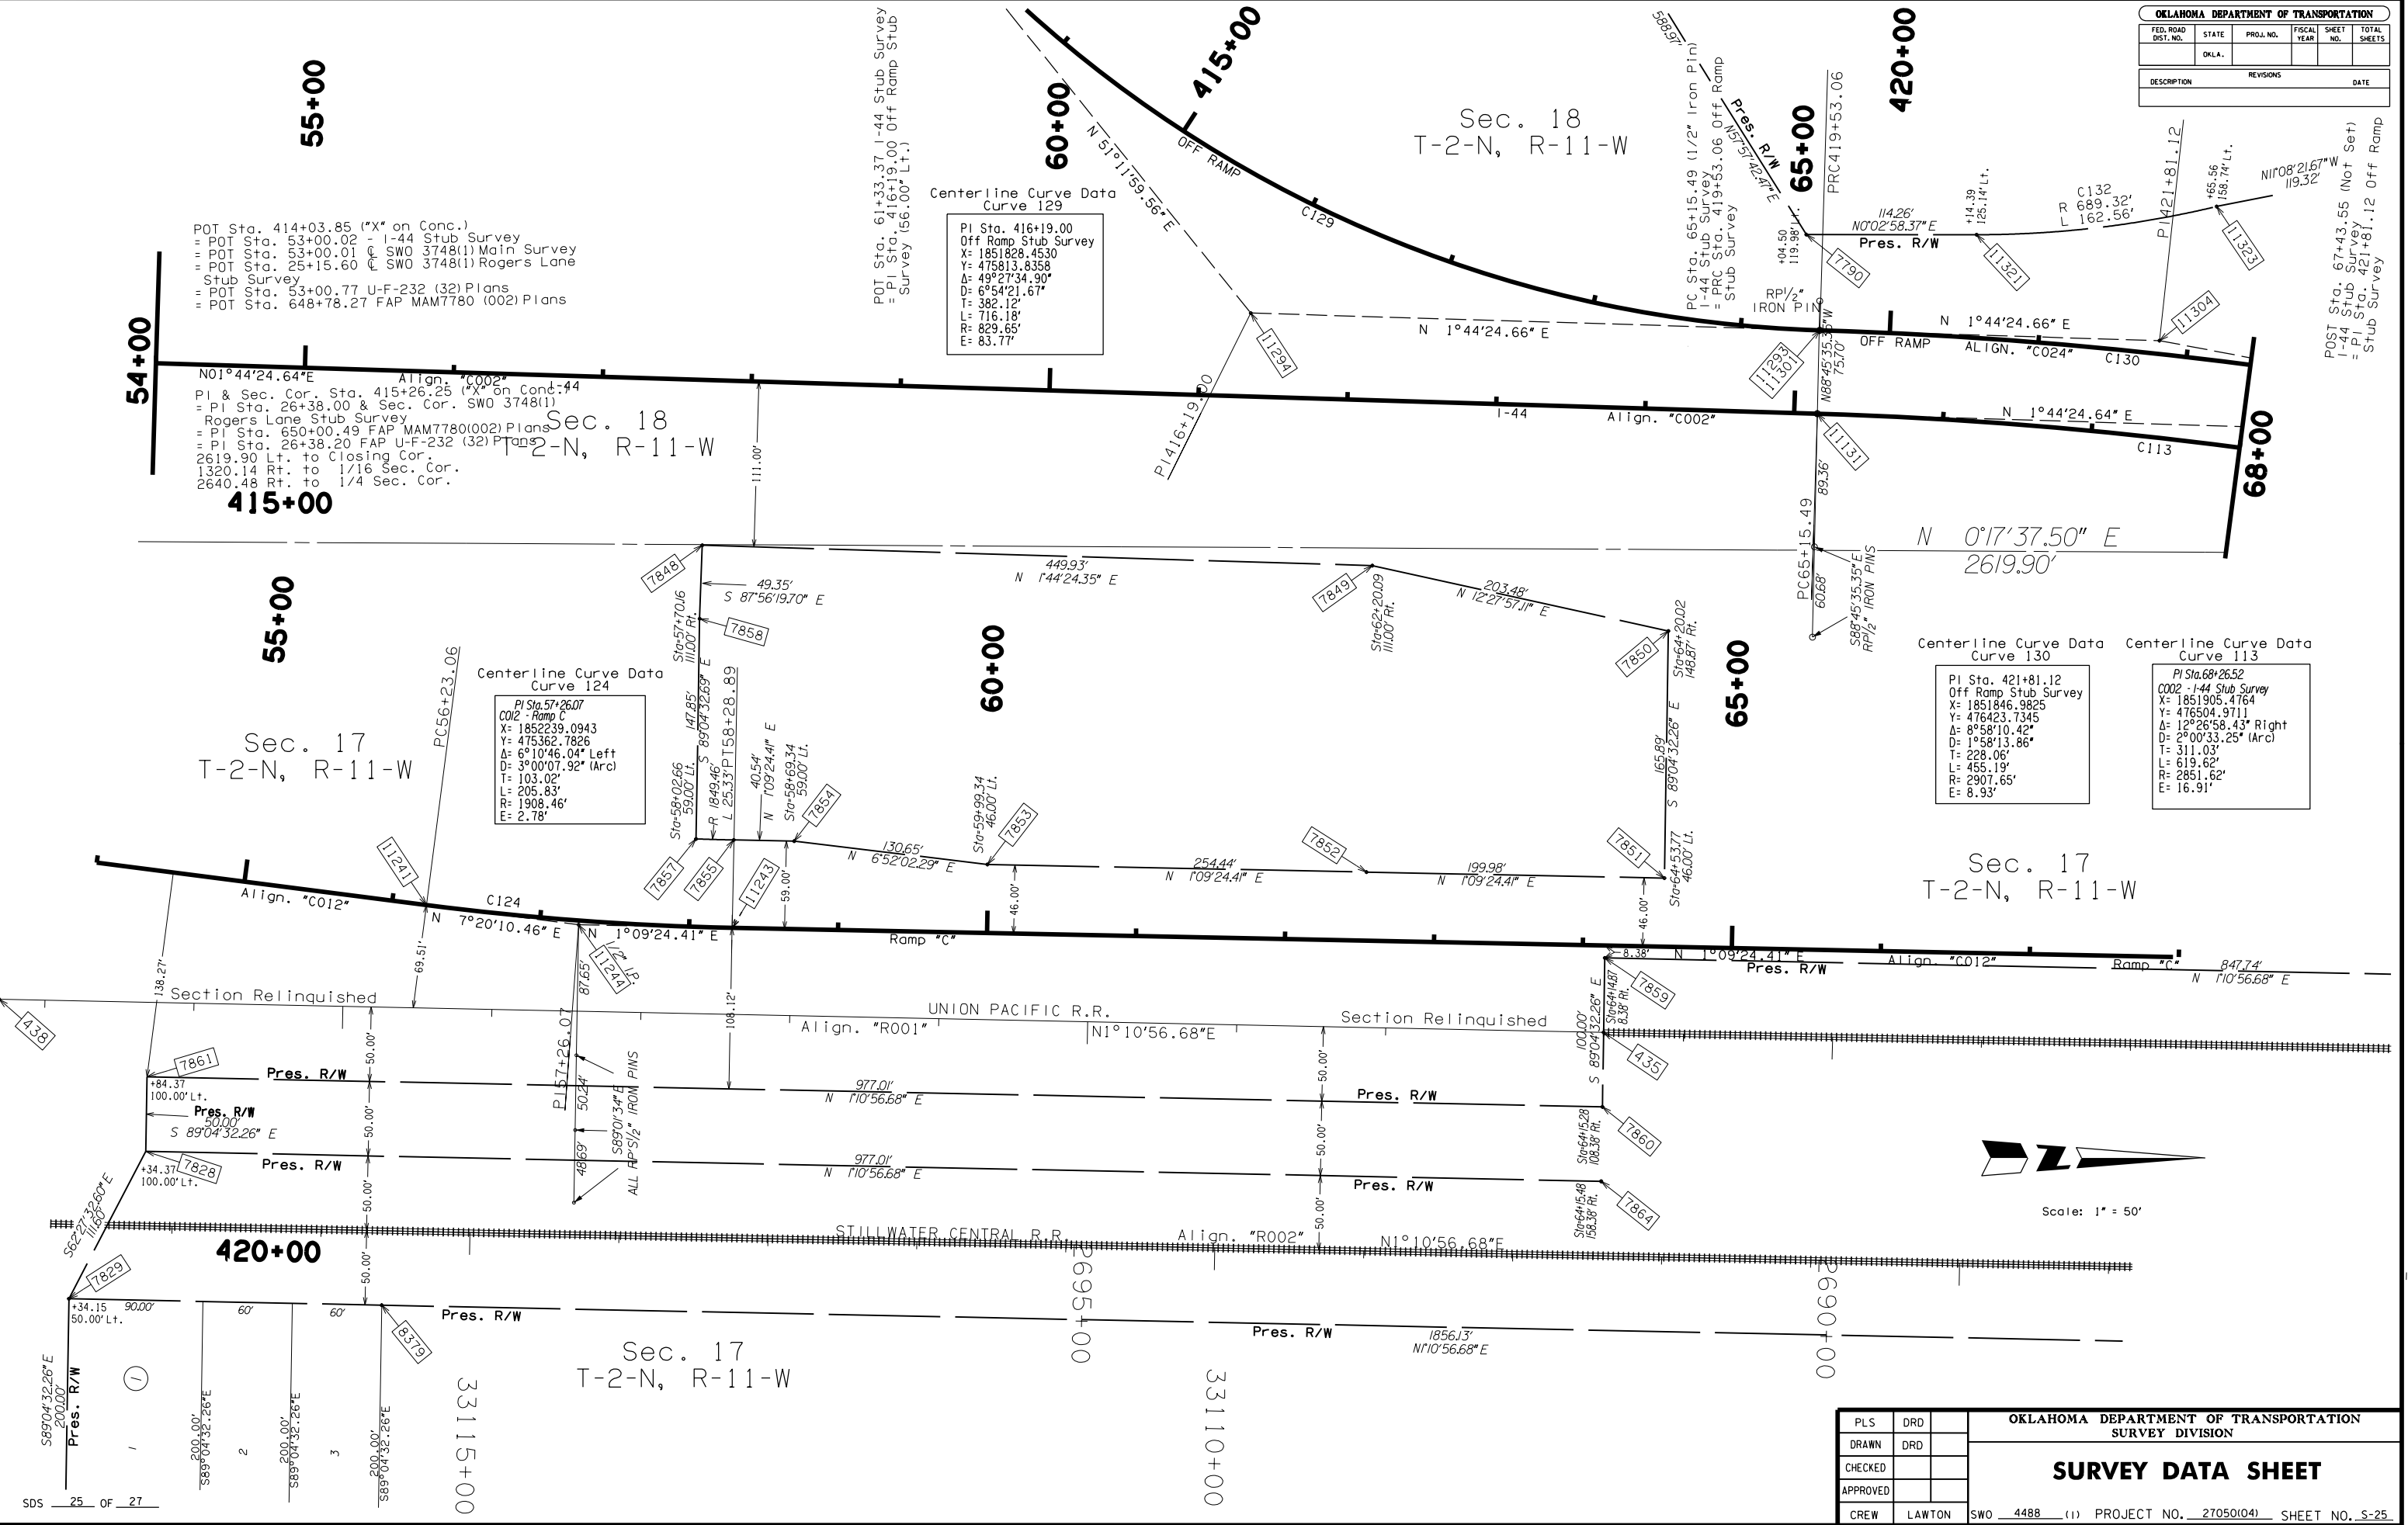

Scale: 1" = 50'

| OKLAHOMA DEPARTMENT OF TRANSPORTATION |        |              |                                      |
|---------------------------------------|--------|--------------|--------------------------------------|
| SURVEY DIVISION                       |        |              |                                      |
| SURVEY DATA SHEET                     |        |              |                                      |
| PLS                                   | DRD    |              |                                      |
| DRAWN                                 | DRD    |              |                                      |
| CHECKED                               |        |              |                                      |
| APPROVED                              |        |              |                                      |
| CREW                                  | LAWTON | SWO 4488 (1) | PROJECT NO. 27050(04) SHEET NO. S-25 |