
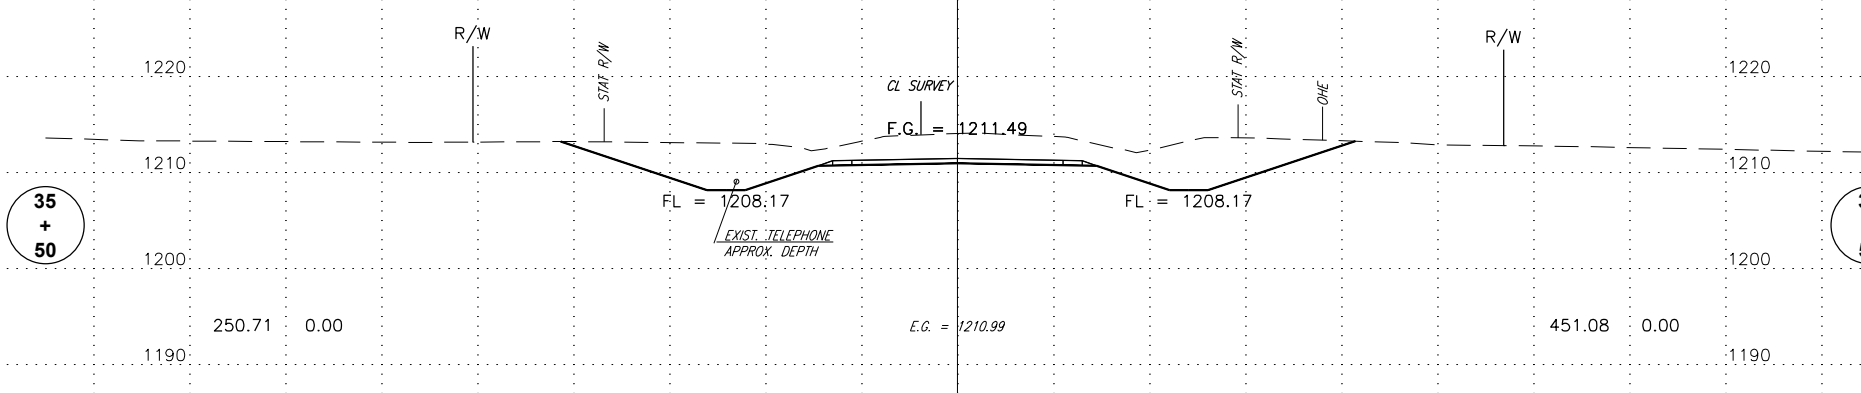
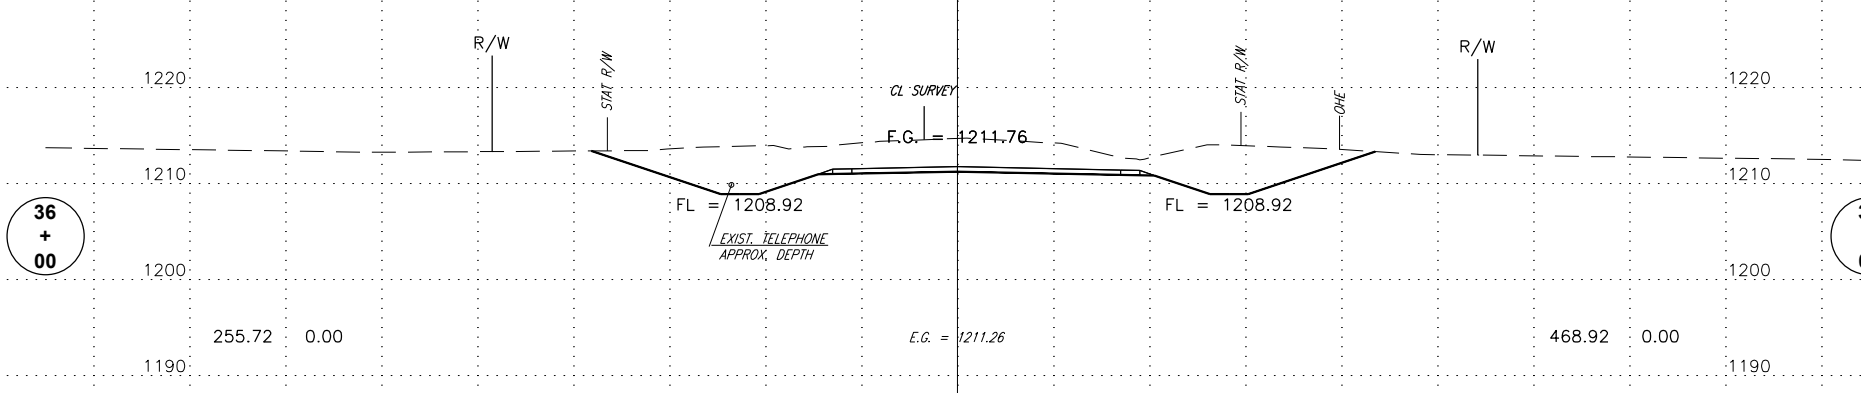
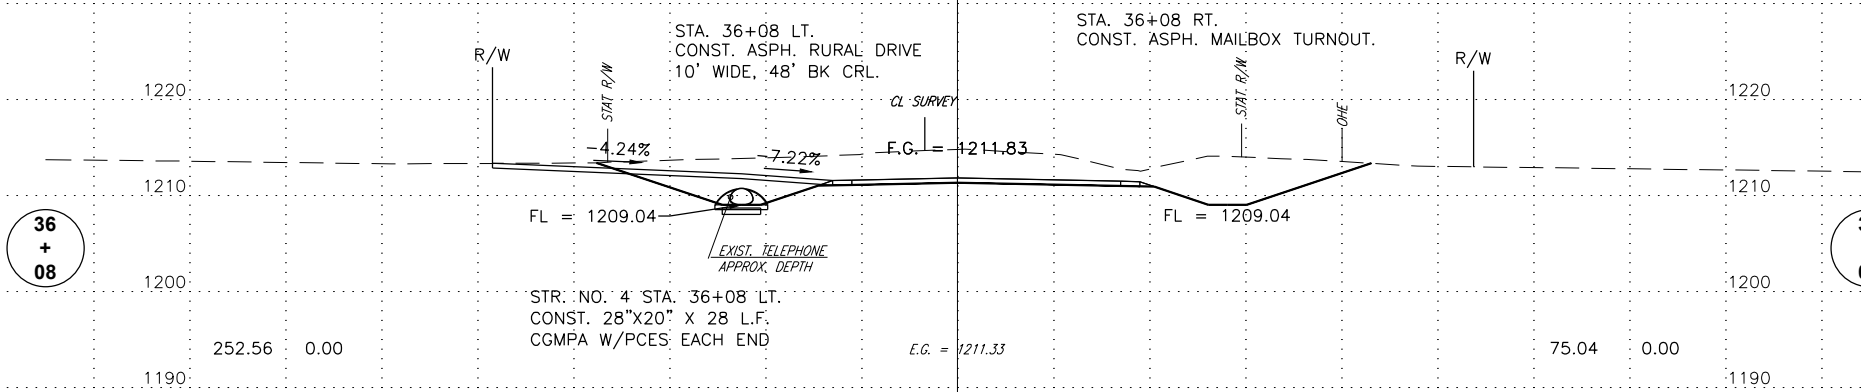
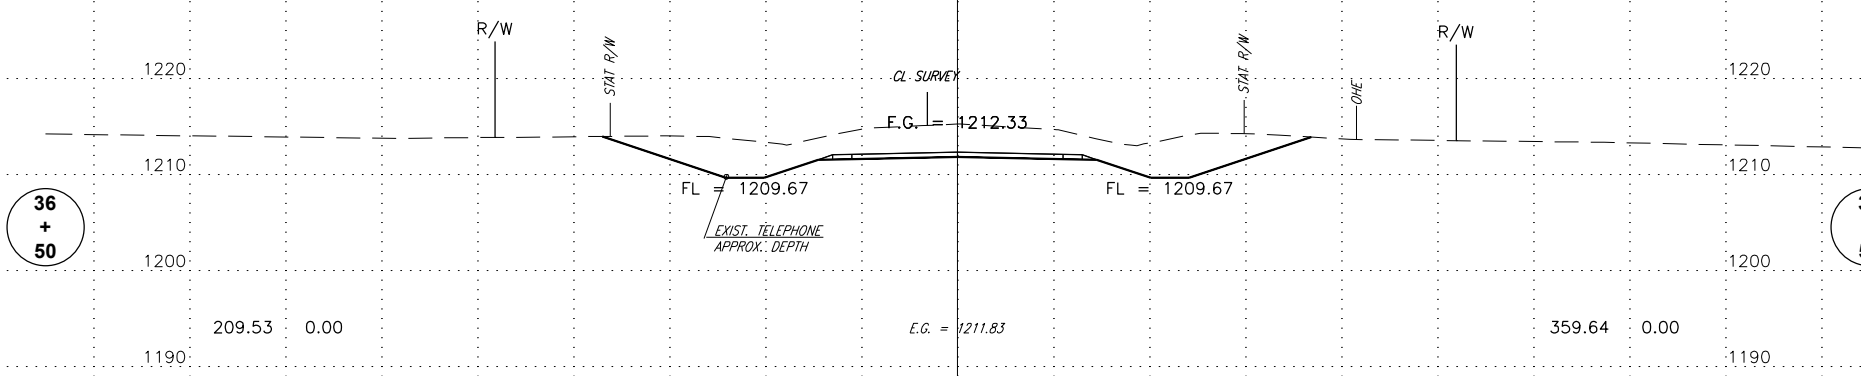


100 90 80 70 60 50 40 30 20 10 C.R.L. 10 20 30 40 50 60 70 80 90 100

EXC. AREA EMB.

VOLUME EXC. EMB.

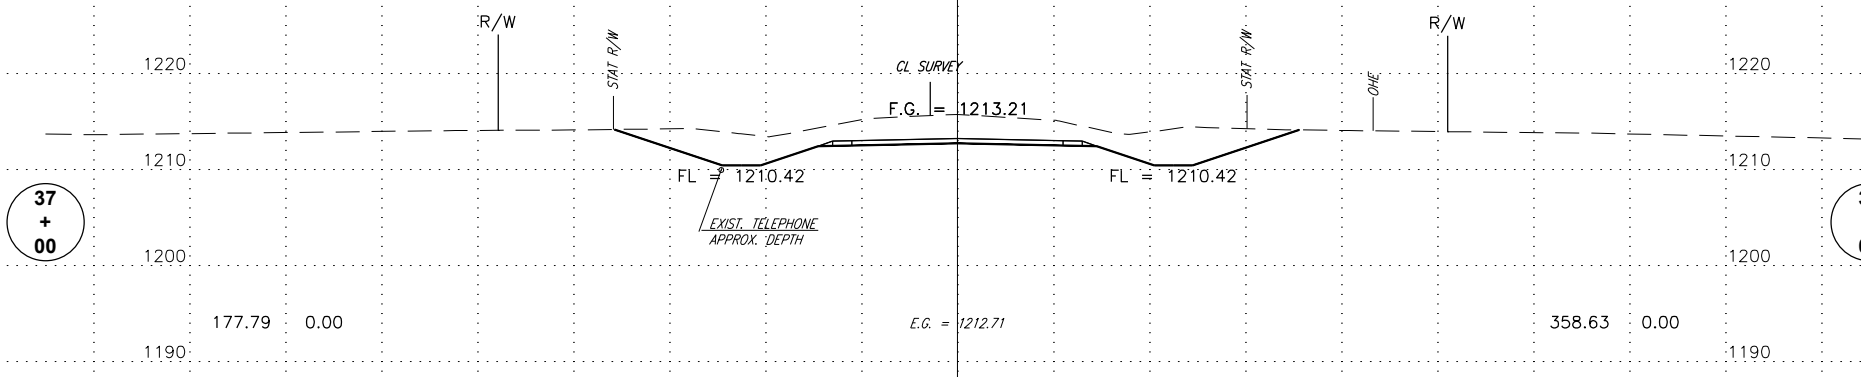

COMANCHE COUNTY TRIBUTARY TO BLUE BEAVER CREEK J/P NO. 30440(04) SHEET NO.X008

90 80 70 60 50 40 30 20 10 C.R.L. 10 20 30 40 50 60 70 80 90 100